


RED OUTLINE - P.F.W.+C.R.Y.CO. OWNERSHIP
BROWN OUTLINE - PROPERTY TO BE PURCHASED

OWNERS OF RECORD { MARY E. DICKES BRENNSTUHL AND
GEORGE P. BRENNSTUHL, HUSBAND.
HOLD A LAND CON- { CHESTER W. TURNER AND
AUDREY F. TURNER, HIS WIFE
TRACT TO PURCHASE

213.07' FROM E DOUBLE TRACK
MEASURED ALONG SECTION
LINE; 212.97' FROM E DOUBLE
TRACK NORMAL TO E

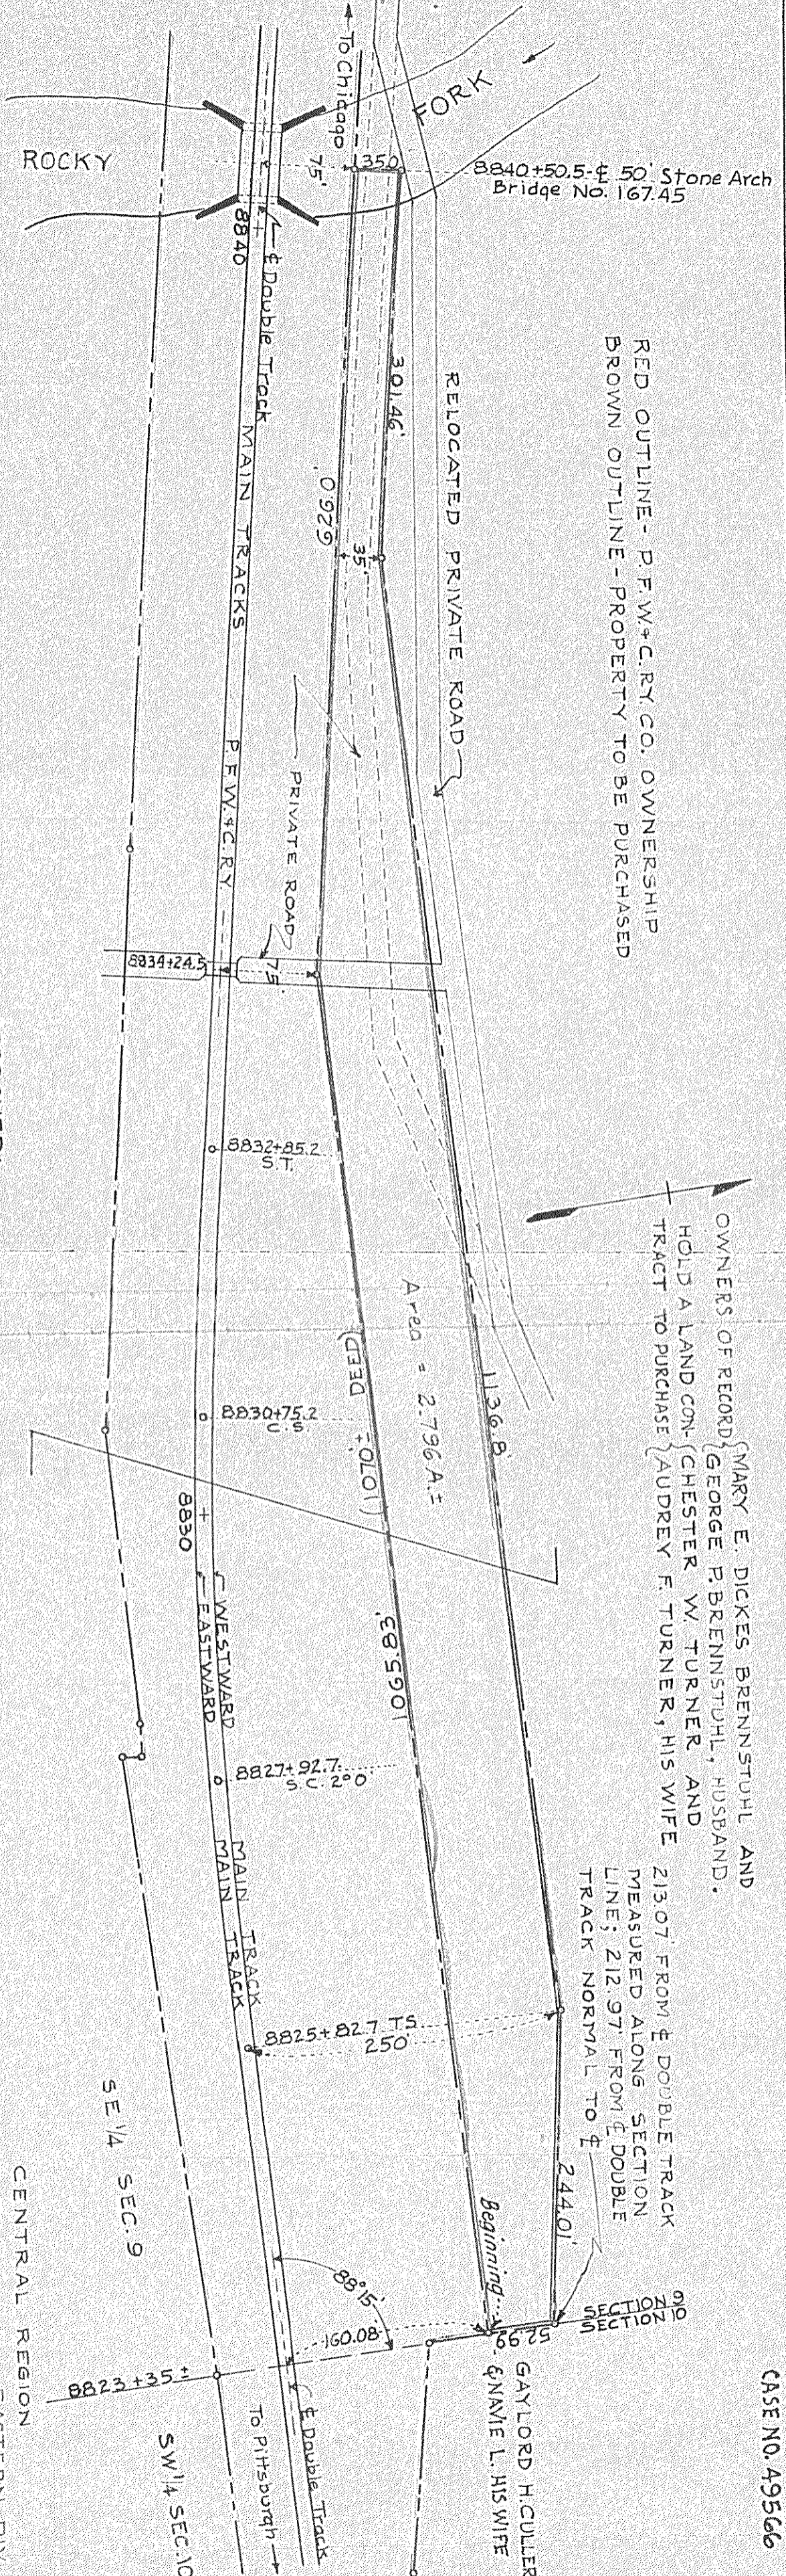

APPROVED:
L. E. J. J. J.
CHIEF ENGINEER M. OF W.

CENTRAL REGION
EASTERN OHIO DIV.
PROPERTY TO BE ACQUIRED
By
PITTSBURGH FORT WAYNE CHICAGO RY. CO.
FROM

LOCATION - EAST OF LUCAS - SE 1/4 SEC. 9, T 22 N, R 17 W,
MONROE TOWNSHIP, RICHLAND COUNTY, OHIO

VAL SEC 1 OHIO, MAP 119.

SCALE 1" = 100'
MADE BY J.C.G.J.R.
Revised 5-6-49 Rev. 8-15-49
FEB. 2, 1949.
76/1