


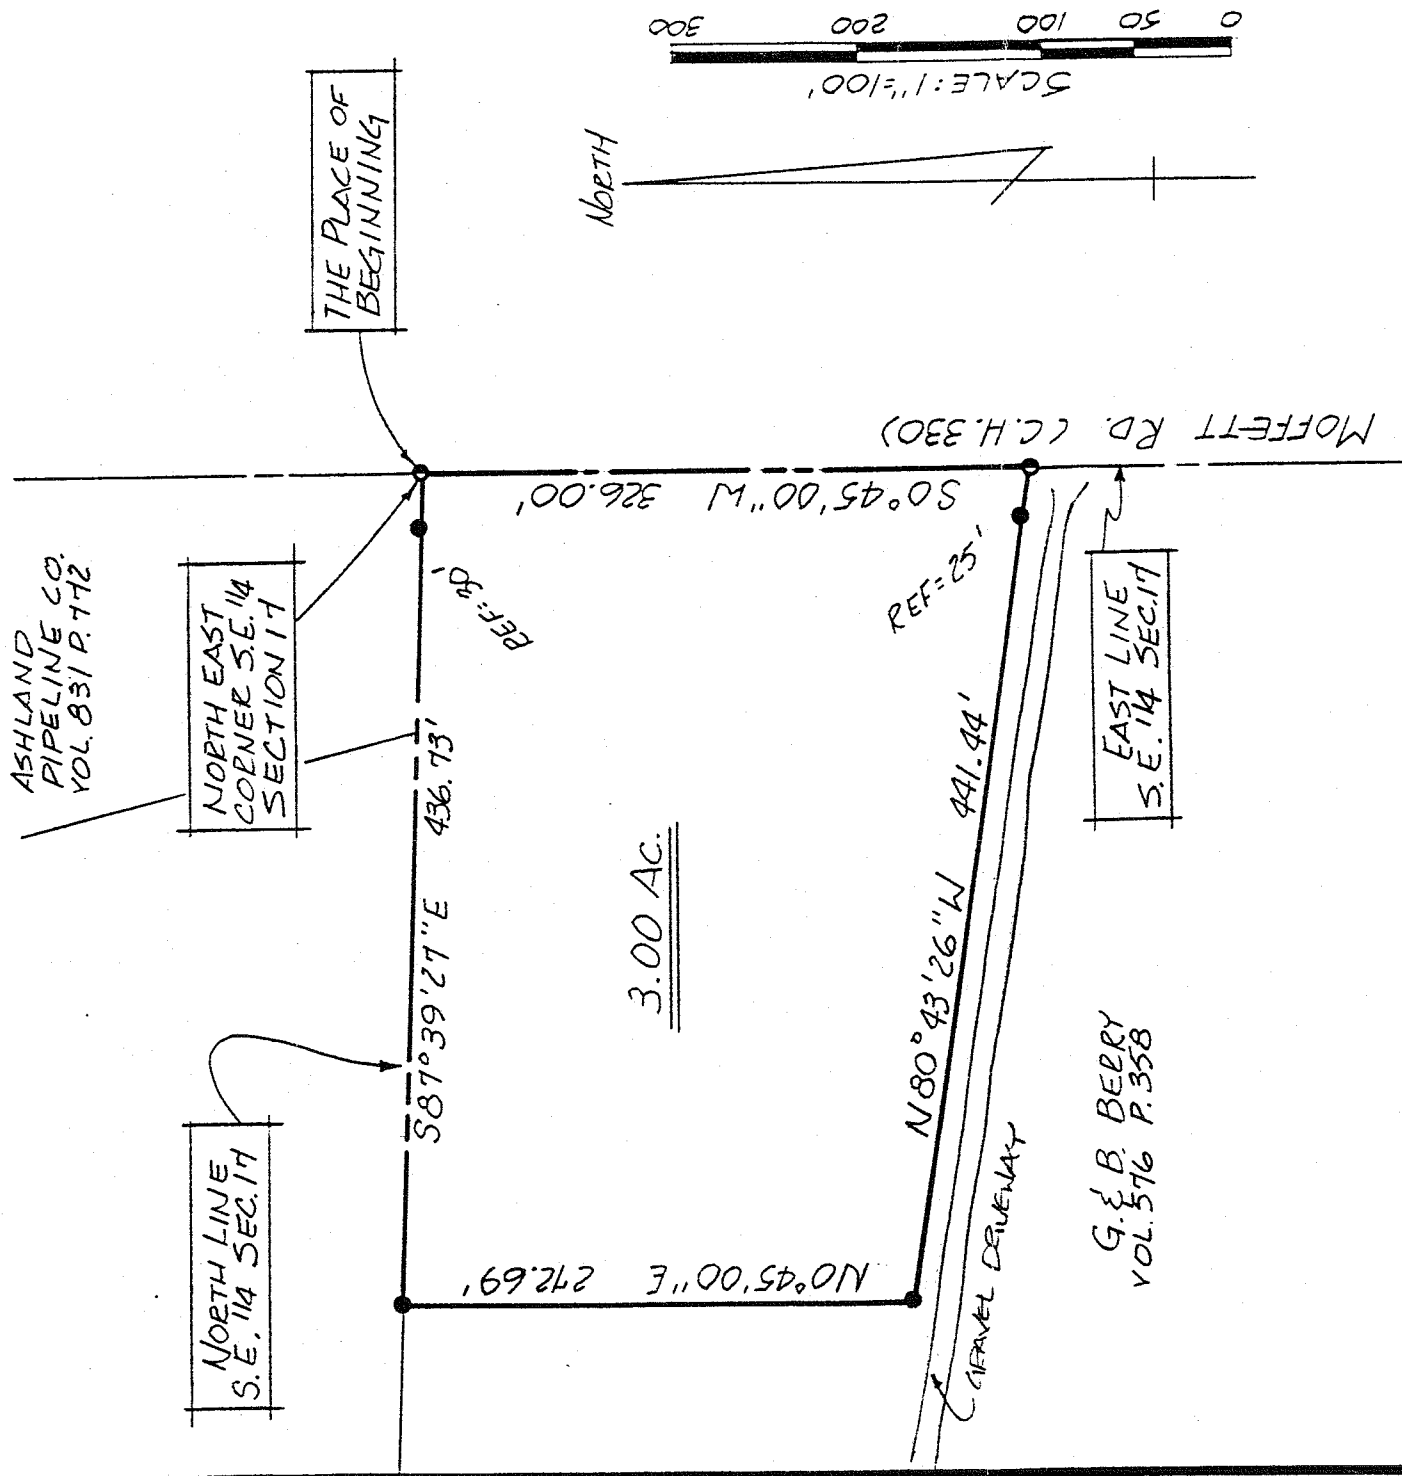

NEW SPLIT
TAX MAP APPROVED
E.A.N. 9-10-91
INITIAL DATE

DRA 9-10-91
INITIAL DATE
TRANSFER APPROVED
JACK REINER
RICHLAND CO. AUDITOR

BEARINGS BASED ON
DEED VOL. 831 P. 472

- R.R. SPIKE SET
- 5/8" Ø REINFORCING RODS W/ I.D. CAPS MARKED "SEILER 6869" SET.

Douglas C. Seiler 9/11/91

SURVEY BY: DOUGLAS C. SEILER
REG. SURVEYOR NO. 6869
52 1/2 N. MAIN ST.
MANSFIELD, OHIO
(419) 525-3644

SURVEY PLAT FOR PROPERTY TRANSFER
BERRY

PT. S.E. 1/4 SECTION 17, T-22, R-17
MONROE TOWNSHIP
RICHLAND COUNTY, OHIO

DATE: SEPT. 9, 1991 SCALE: 1"=100'
DRAWN BY: JAA