


JACOB CAMPBELL

PART OF THE SOUTHEAST QUARTER, SECTION TWENTY-TWO(22)  
RANGE SEVENTEEN(17), TOWNSHIP TWENTY-TWO (22)  
MONROE TOWNSHIP, RICHLAND COUNTY, OHIO

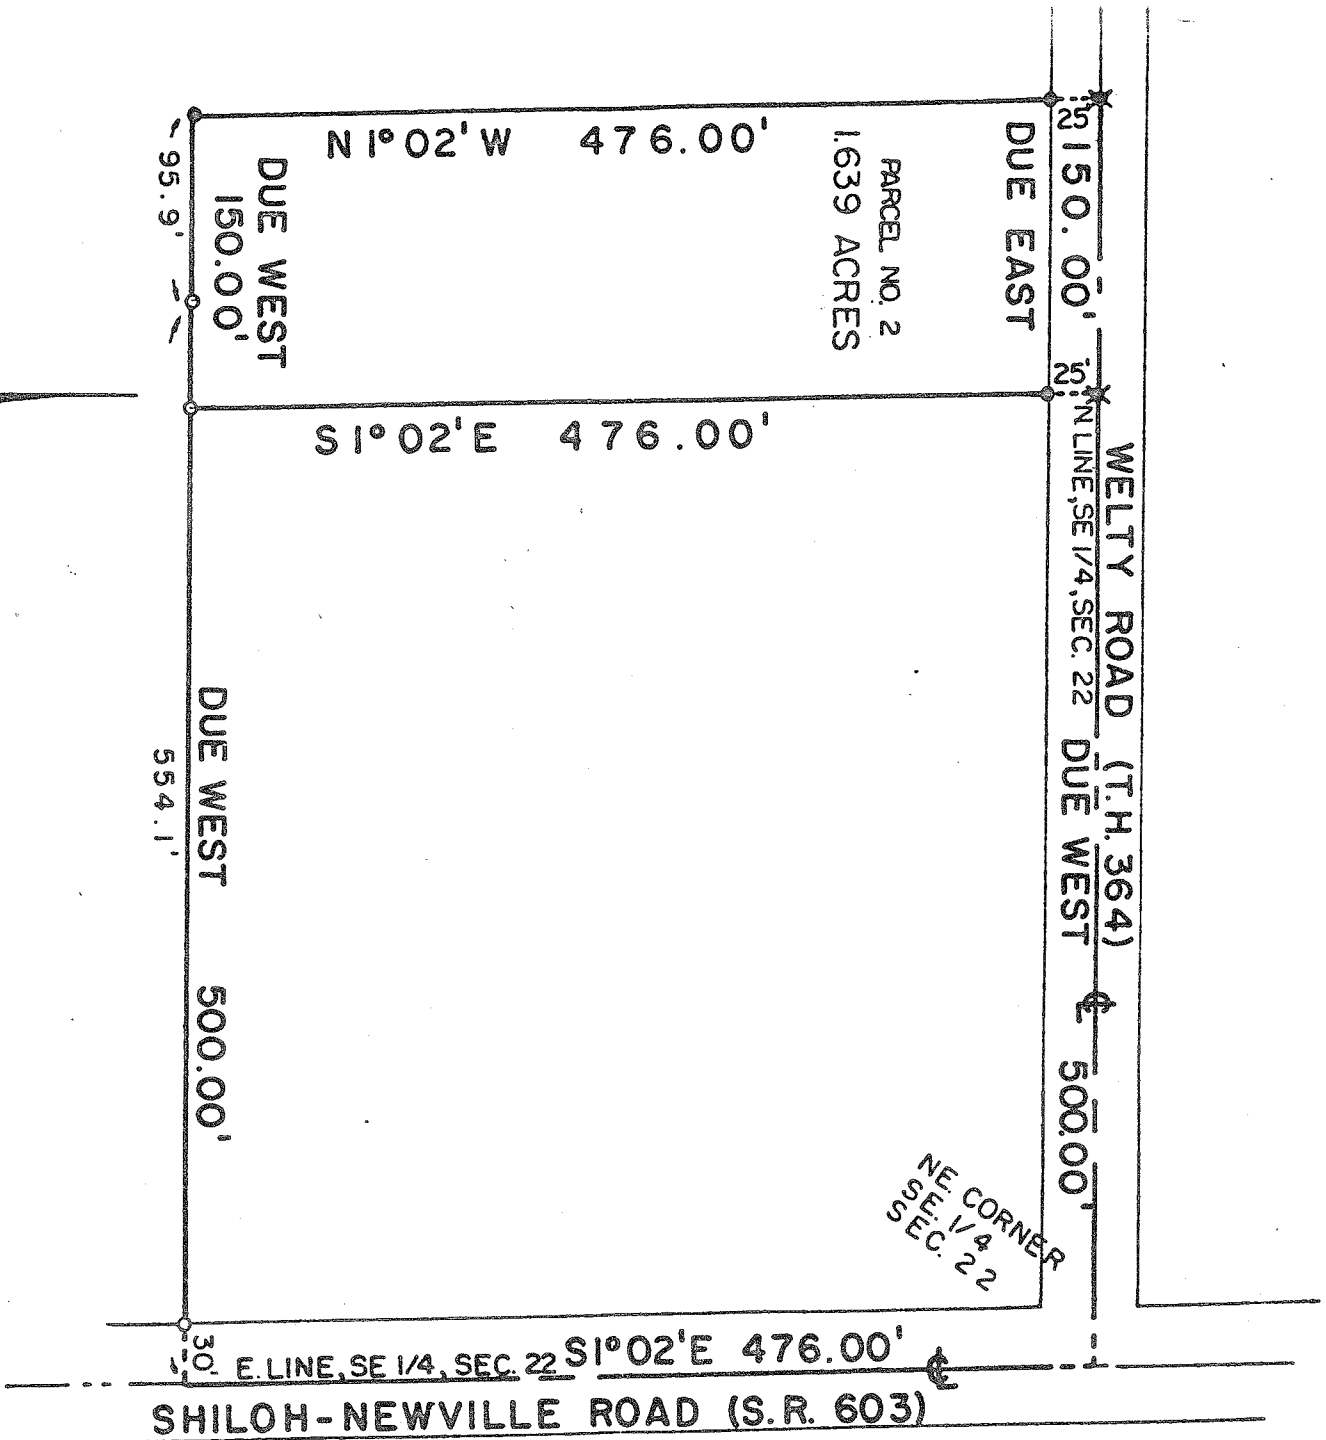

SCALE: 1"=100'



- 5/8" REINFORCING ROD SET WITH CAP STAMPED "F. E. K. & A. 6687"
- ✕ RAILROAD SPIKE SET
- IRON PIPE FOUND

PREPARED BY:  
 F. E. KROCKA & ASSOCIATES  
*Raymond G. Lenczowski*  
 RAYMOND G. LENCZOWSKI  
 OHIO REGISTERED SURVEYOR NO. 6687  
 DATE: APRIL 26, 1984