


Harold Glenn & Patricia A.
Vol. 698 Pg. 643
16.9 Acres

Donald P. King
Surrebar

Floyd F. Banks & Wilson J. Druhard
Vol. 698 Pg. 645
93.1 Ac.


50' Egress and Egress Easement
Retained by Grantor.

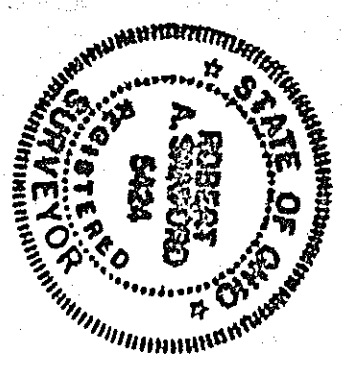

I hereby certify that the attached Survey Plat Map is a true delineation of a field survey, that all monuments set, together with those found are of the character and occupy the position as shown, and are sufficient to enable the survey to be retraced.
Date 5/18/76 Robert A. Sanford, RS# 5424

- NOTES
1. BEARINGS ARE ASSUMED.
 2. DISTANCE HAVE BEEN CORRECTED TO HORIZONTAL LOCAL DATUM.
 3. ALL MEASUREMENTS ARE TAKEN TO TWP CENTER OF MONUMENTS.

- LEGEND
- Iron pin, found
 - ▲ Railroad spike, set
 - Iron pipe set: 1/2" black w/ yellow cap marked SSS 5054

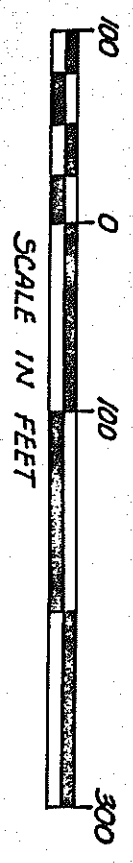

MONROE TWP, SE 1/4 SEC-23, T-22N R-17W
RICHLAND COUNTY, OHIO

| | | |
|--|--------------|------------------------|
| SCALE: 1" = 100' | APPROVED BY: | DRAWN BY: RAS |
| DATE: May 18, 1976 | | REVISED: July 27, 1976 |
| Survey Made At Request Of Floyd F. Banks and Harold G. Rinehart | | |
| SANFORD & SCHNEIDER, SURVEYORS ASHLAND, OHIO | | |
| DRAWING NUMBER | | 215 |