

MAK. NORTH

RICHLAND COUNTY FOUNDATION 79 AC.

C.F.D. DOLINA 2 AC.

HAZEL I. ZOLL 55.94 AC.

SURVEYED FOR TRANSFER HAZEL I. ZOLL TO D. ETZWILER AND N. LYNN 15.87 ACRES

W. KEESHNER 2.88 AC. (VOL. 722, P. 156)

0.53 AC.

S 4° 36' 30" W 990.96'

THE WEST LINE OF THE SE 1/4 SEC. 3

THE SW CORNER OF THE SE 1/4 SEC. 3

THE PLACE OF BEGINNING

THE SOUTH LINE OF THE SE 1/4 SEC. 3

S 87° 03' 50" E 1383.72'

N 63° 03' 30" W 212.67'

N 64° 41' 50" W 392.36'

72.35' N 13° 20' E 258'

N 77° 49' W 490'

N 17° 18' E 215.7'

250'

250'

230'

490'

165'



IRON PIN SET, 2-25' (TRIP HINT: 125)

SPAKE, FOUND

ALGIVE ROAD

SPAKE, FOUND

○ INDICATES IRON PINS SET BY THIS SURVEY

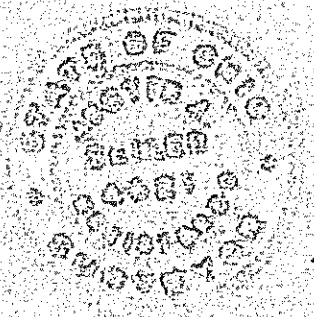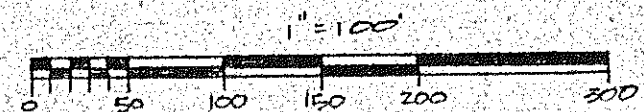

SURVEY BY: Justin A. Seiler REG. SURVEYOR #4421

SURVEY PLAT FOR PROPERTY TRANSFER	
ZOLL TO ETZWILER AND LYNN	
PT. SE 1/4 SECTION 3, T-19, R-19	
PERRY TOWNSHIP	
RICHLAND COUNTY, OHIO	
DATE: AUG. 26, 1980	SCALE: 1" = 100'
DRAW. NO.: 801636	DRAWN BY: TDS