

Samuel E. Norris, P.E., P.S.

Professional Engineer & Surveyor

285 Valley Hi Drive

LEXINGTON, OHIO 44904

(419) 884-3755

JOB KEVIN ADAMS ~ SURVEY

SHEET NO. 1 OF 1

CALCULATED BY S.E.N. DATE 6-10-85

CHECKED BY REV. DATE 4-21-86

SCALE 1" = 100'

R.P. LANDRY  
36 AC.

EDNA L. PAYNE  
20 AC.  
V. 210, P. 102

SURVEY  
~ SOR ~

KEVIN ADAMS


Pt. NE. 1/4 SEC. 25, T. 19, R. 19

PERRY TWP., RICHLAND CO., OHIO

(1.1144 AC.)

N



1" = 100'

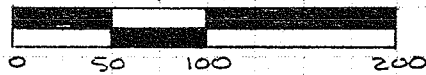

EAST LINE SEC. 25 (T.H. 129)  
N 0° 10' 06" W @ 549.43'

~ LEGEND ~

- IRON PIN SET
- ▲ R/R SPIKE SET

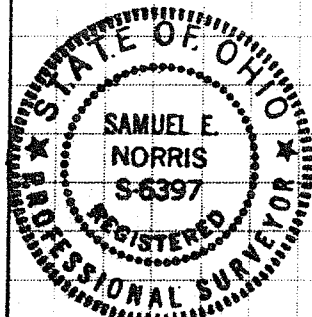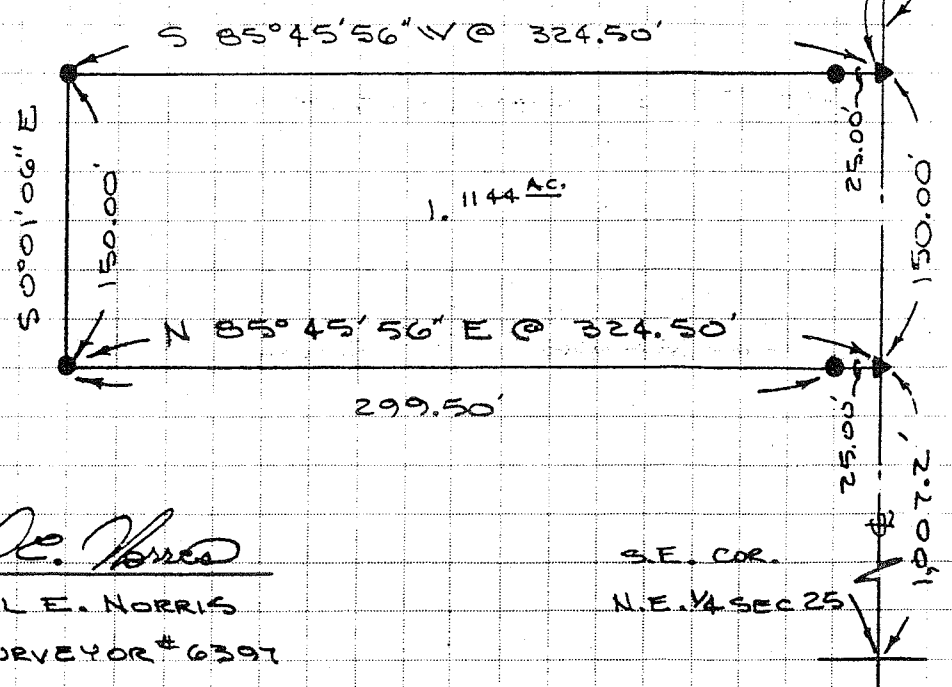

*Samuel E. Norris*  
 SAMUEL E. NORRIS  
 REG. SURVEYOR # 6397

S.E. COR.  
 N.E. 1/4 SEC 25