


BILL COLLINS

PART OF THE NORTHEAST QUARTER, SECTION SIX (6)  
TOWNSHIP TWENTY-THREE (23), RANGE NINETEEN (19), PLYMOUTH TOWNSHIP  
VILLAGE OF PLYMOUTH, RICHLAND COUNTY, OHIO

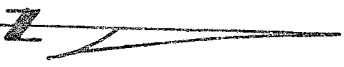


BEARINGS ASSUMED

LEGEND

- 5/8" IRON PIN SET WITH CAP STAMPED "LS 6687"
- ✕ RAILROAD SPIKE SET
- IRON PIPE SET

PREPARED BY:  
F.E. KROCKA & ASSOCIATES

*F. E. Krocka & Associates*  
RAYMOND G. LENCZOWSKI  
OHIO REGISTERED SURVEYOR NO. 6687  
DECEMBER 18, 1984

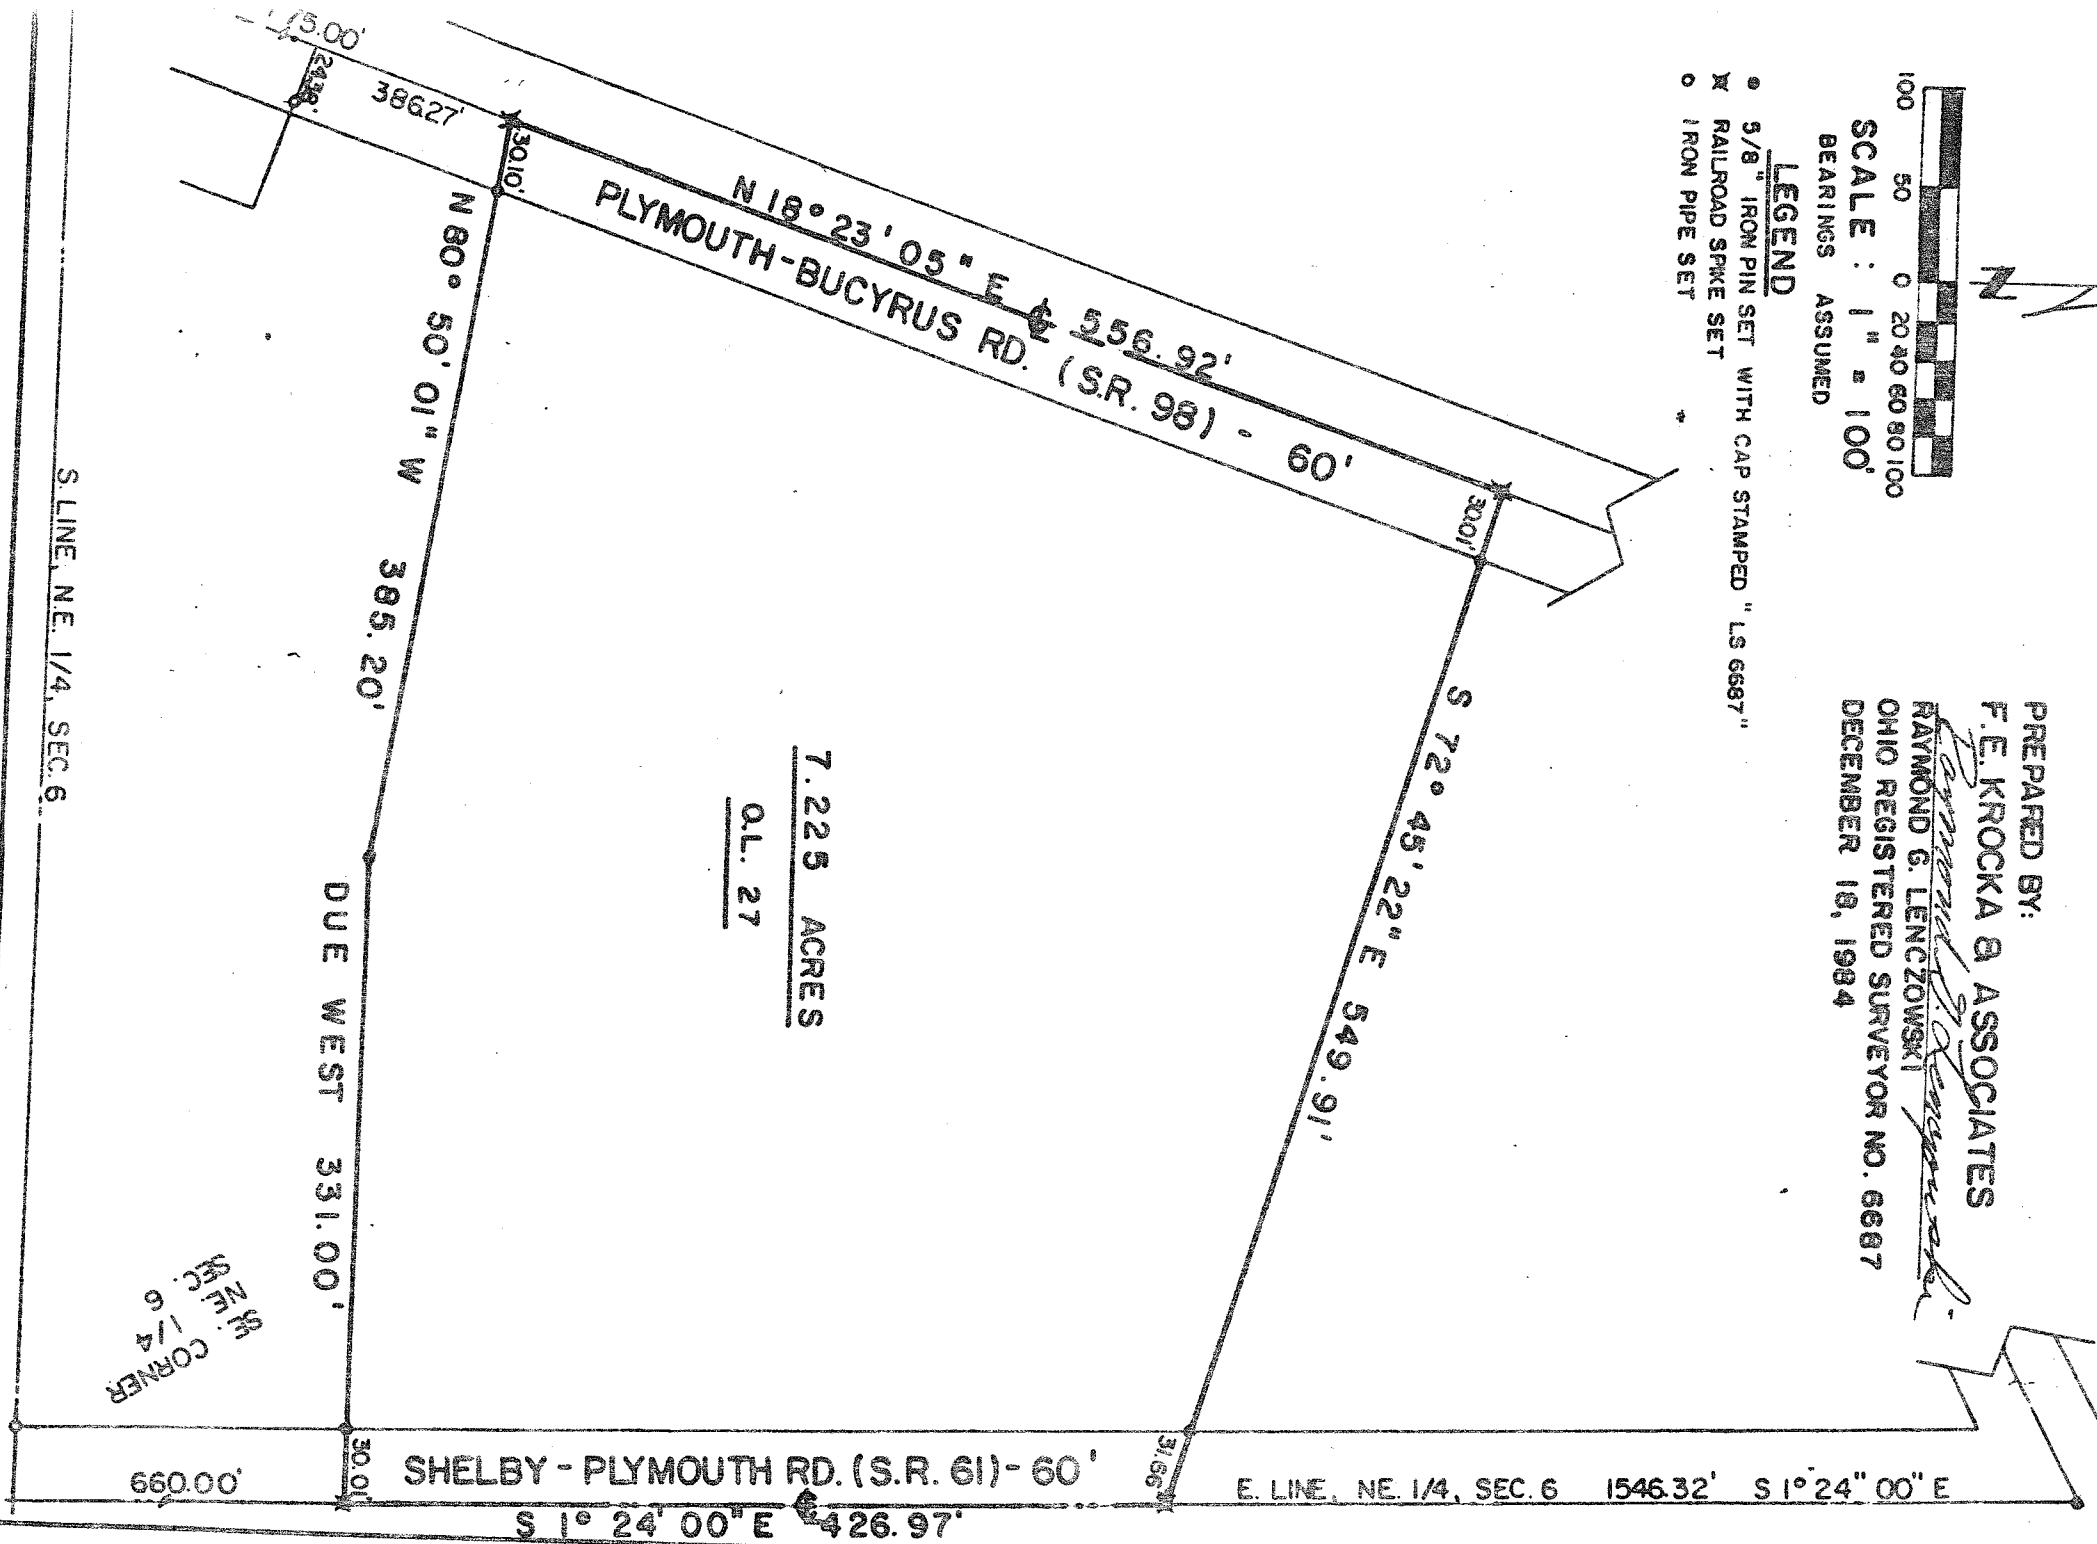

7.225 ACRES

O.L. 27

S. LINE, NE. 1/4, SEC. 6

S.E. CORNER  
SEC. 6  
NE 1/4