


FHWA REGION	STATE	PROJECT
5	OHIO	



SCALE 1" = 400'
 3M-16446

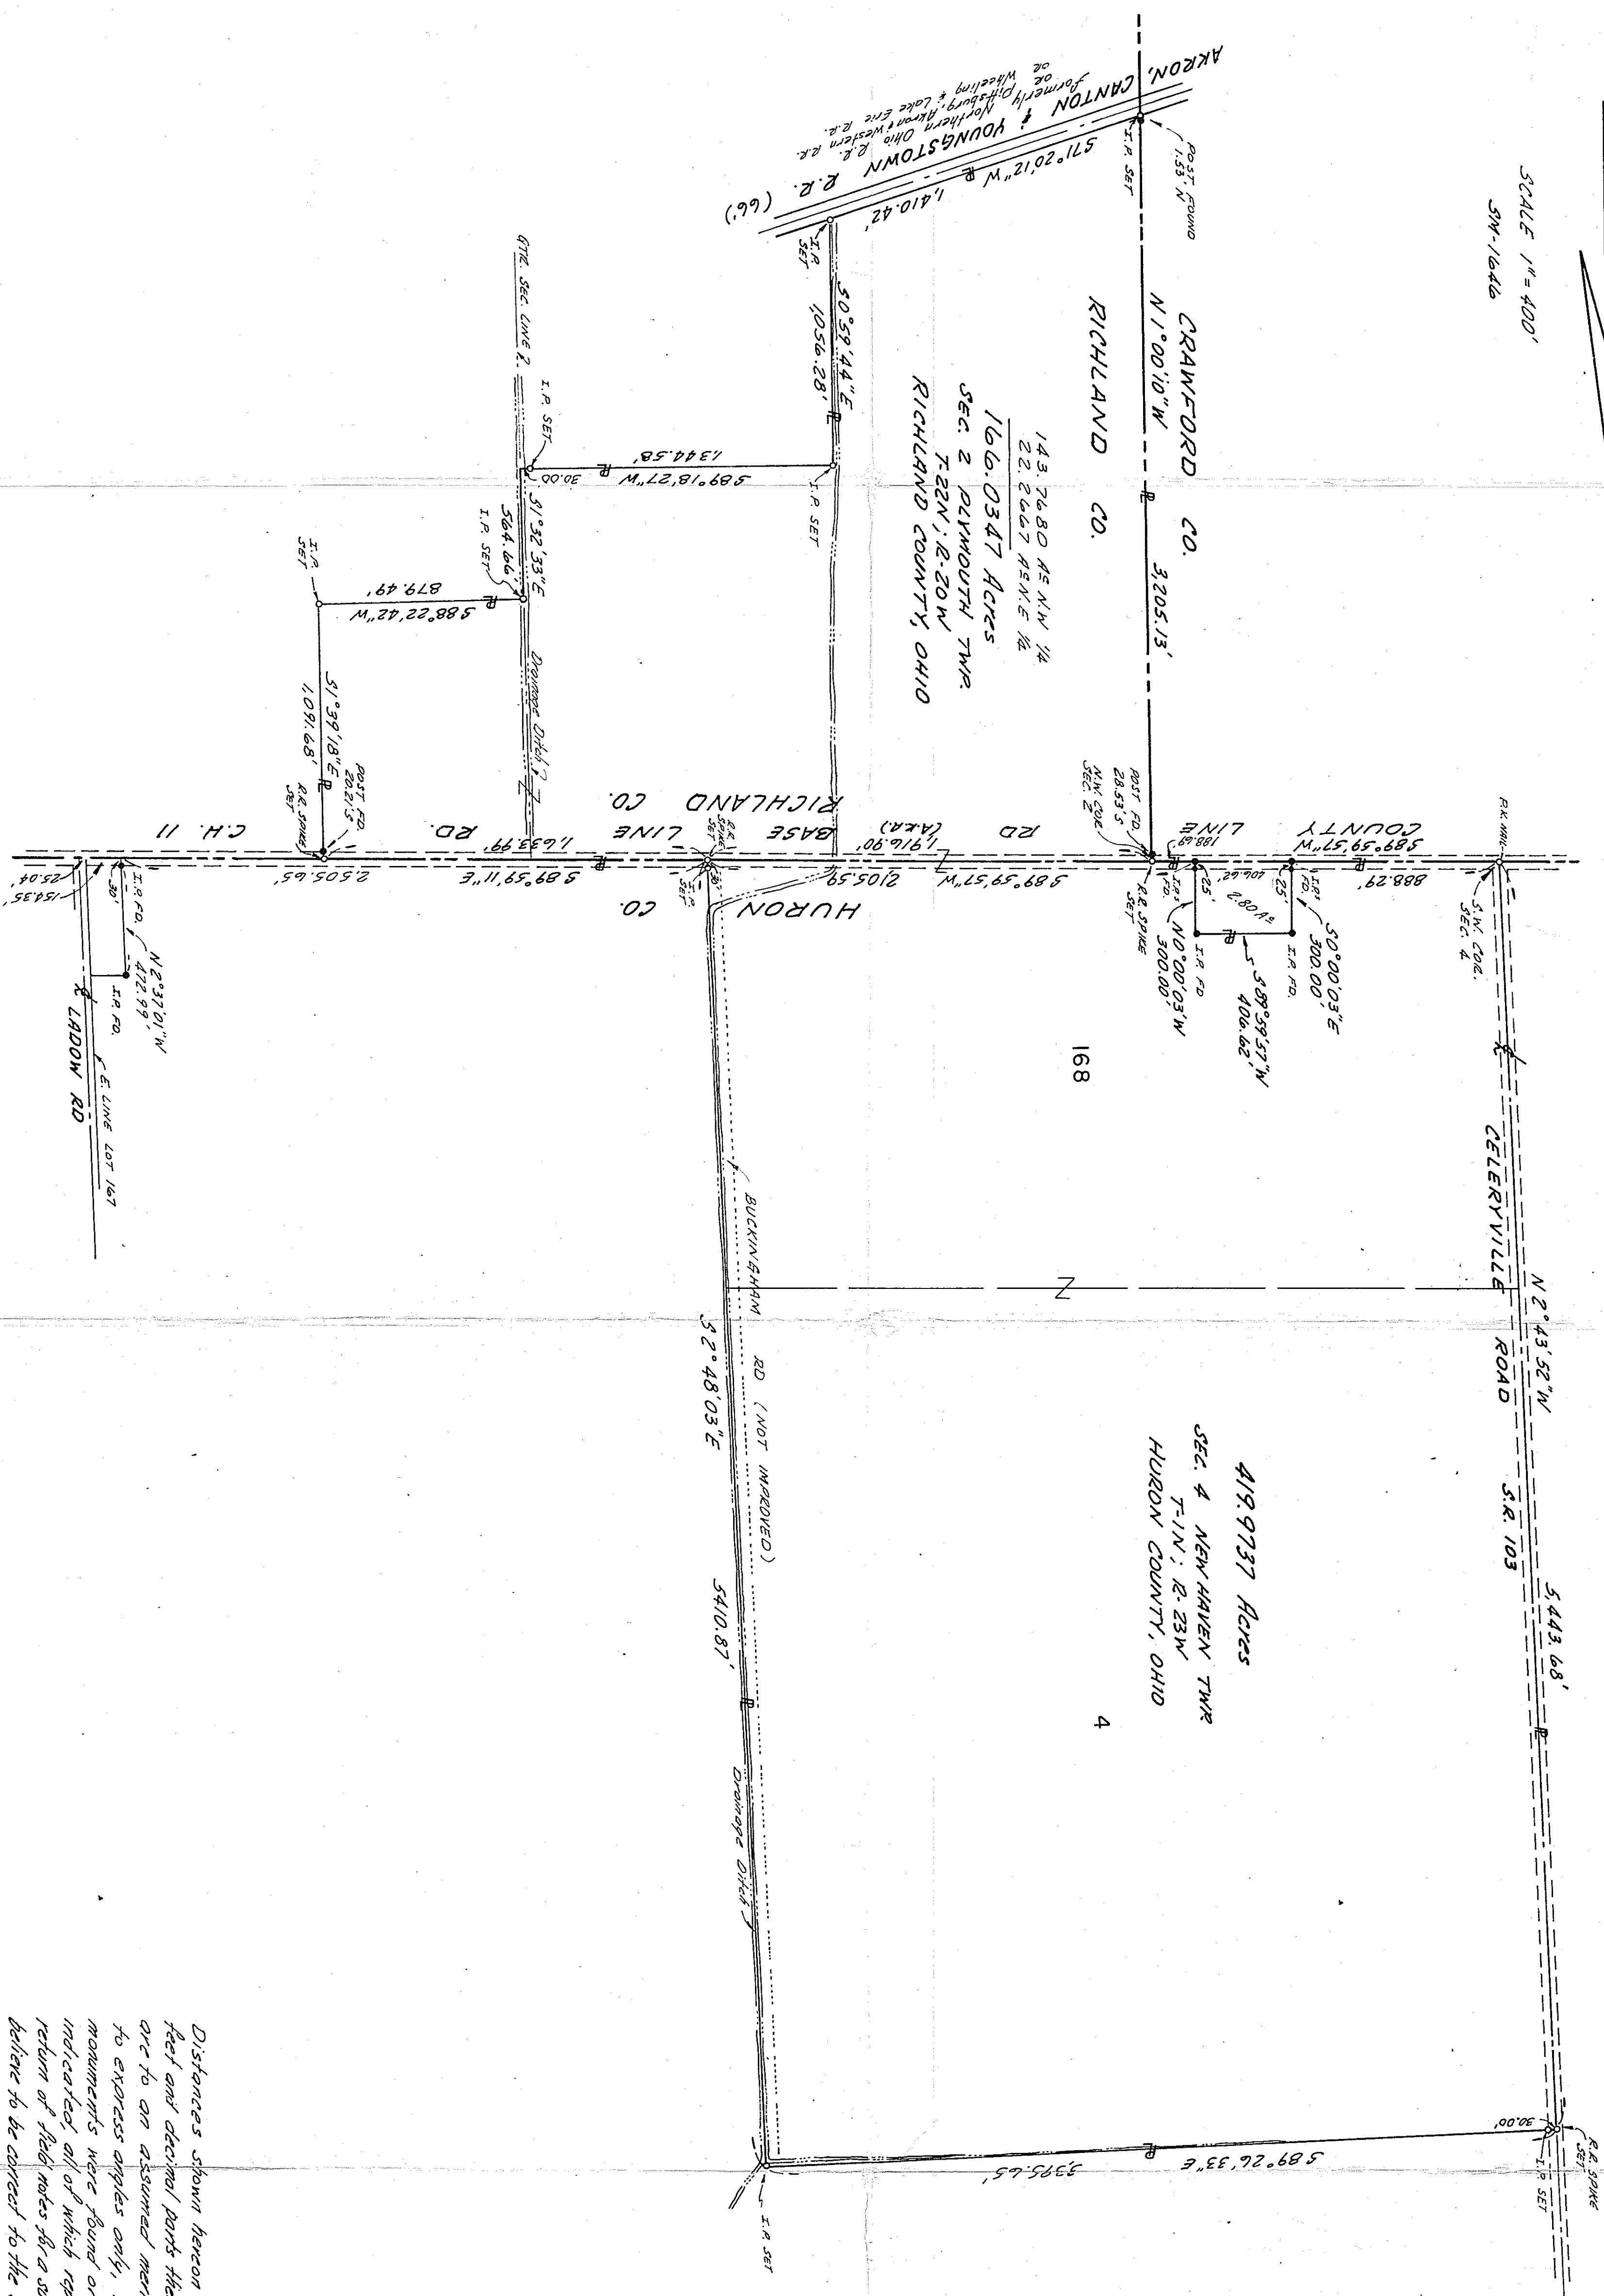

Sec. 2, Plymouth

Distances shown hereon are expressed in feet and decimal parts thereof. Bearings are to an assumed meridian and are used to experts angles only. Iron pins or other monuments were found or set as hereon indicated, all of which represent a true return of field notes for a survey which I believe to be correct to the best of my knowledge.

By: *Virgil D. Landis*
 VIRGIL D. LANDIS, P.S. # 6551

SHAFER, JOHNSON, LICHTENWALTER & ASSOCIATES, INC. CONSULTING ENGINEERS - SURVEYORS MANSFIELD, OHIO			
MAP OF SURVEY FOR WEIERS FARMS, INC. Route 2 WILLARD, OHIO 44890			
DRAWN	CHECKED	SCALE	DATE
1/1646	1/1646	1" = 400'	Oct. 1994
JOB NO.	SHEET	OF	
3M-16446	1	1	