


Done
2/15

PART OF THE SOUTHWEST QUARTER, SECTION THIRTEEN (13)
TOWNSHIP TWENTY-TWO (22), RANGE TWENTY(20)
PLYMOUTH TOWNSHIP, RICHLAND COUNTY, OHIO


LLOYD SEITZ, JR.

PRESTON RD.(T.H.63) S 89° 22' E 465.97'

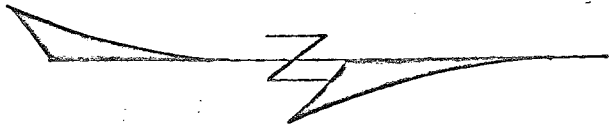

SCALE - 1" = 200'

- RAILROAD SPIKE FOUND
- IRON PIPE FOUND
- WOODEN FENCE POST
- IRON PIPE PLACED
- RAILROAD SPIKE PLACED

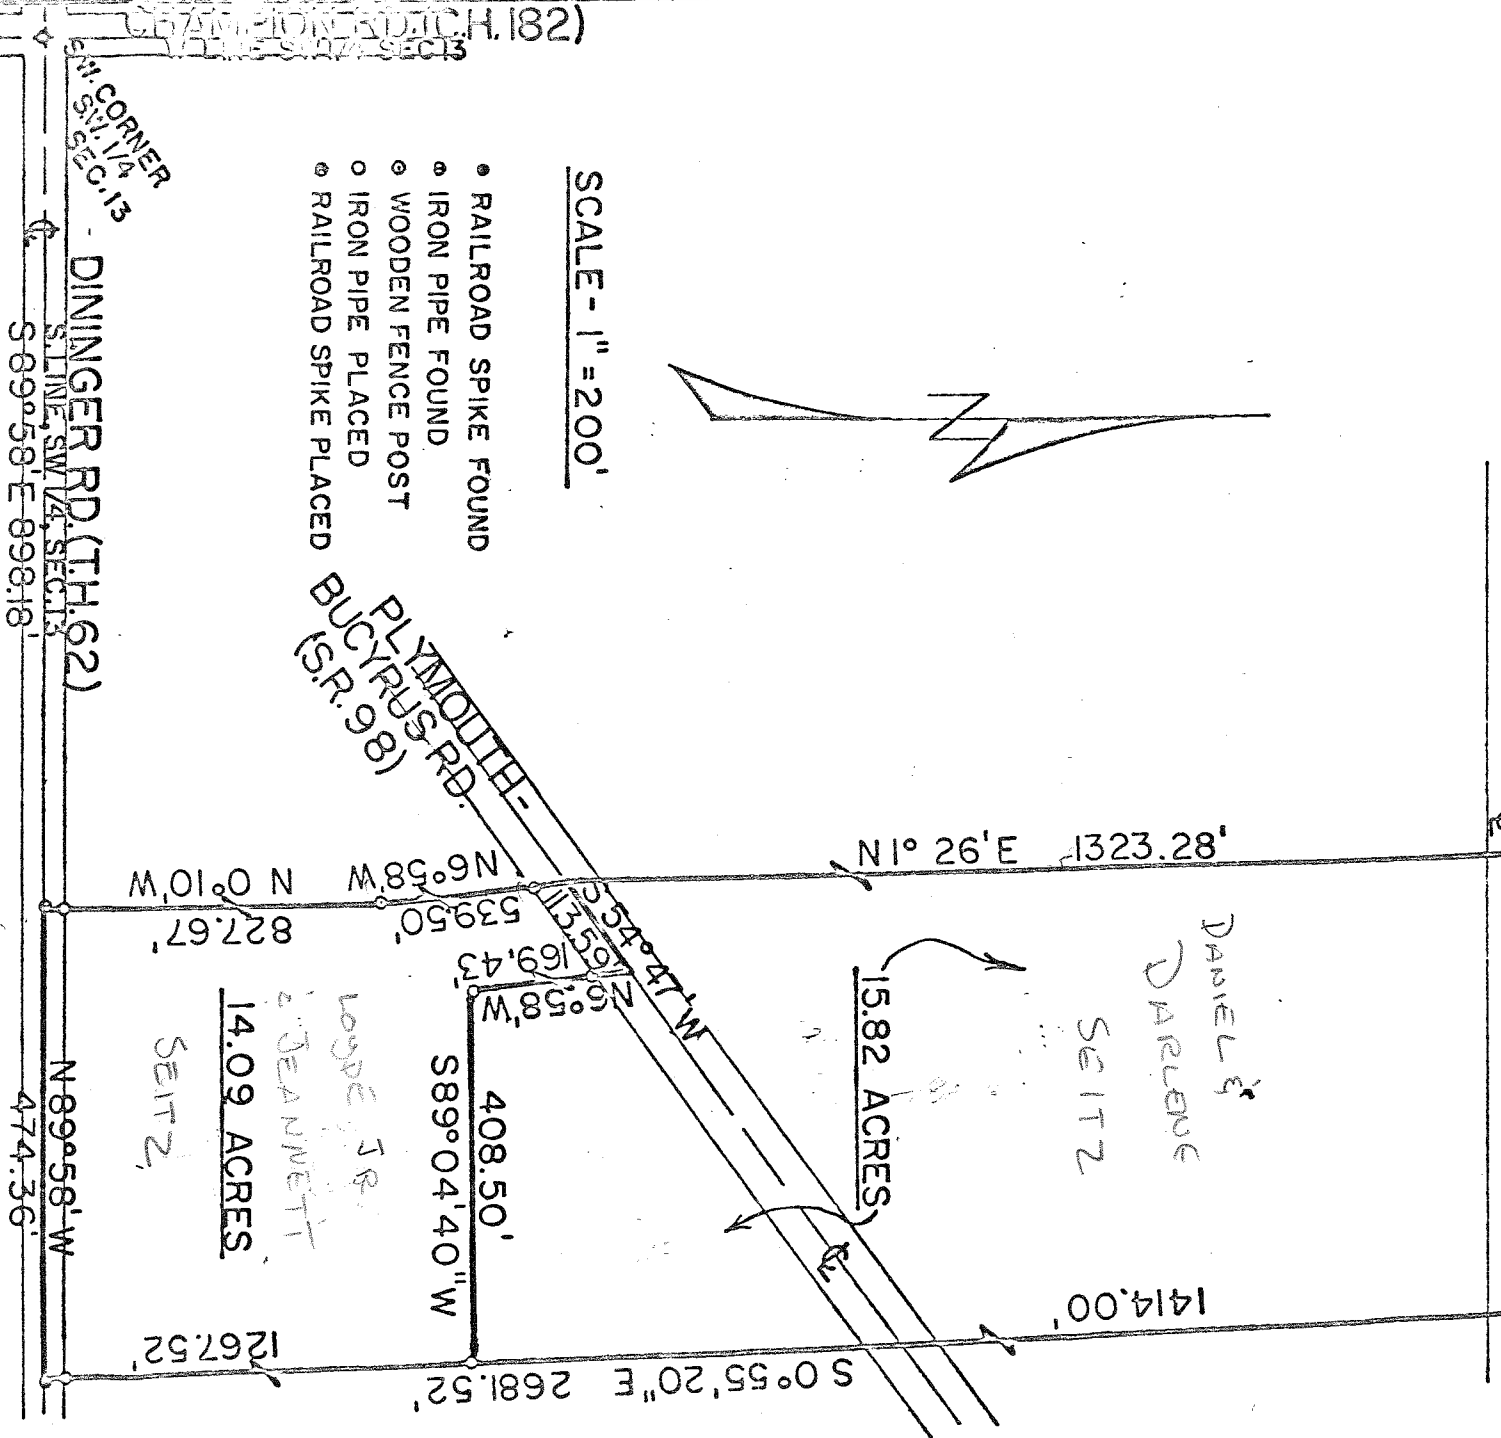

PREPARED BY:

F.E. KROCKA & ASSOCIATES

Fred E. Krocka

FRED E. KROCKA

OHIO REGISTERED SURVEYOR NO. 3702

DATE: MARCH 21, 1977