


PLAT OF SURVEY FOR  
 RALPH LILLO JR. & DOLLY JUNE LILLO  
 SANDUSKY TOWNSHIP, RICHLAND COUNTY OHIO  
 PART OF NW QTR. SEC. 1, TWP. 19, R. 20  
 DEED BOOK 546 PAGE 547

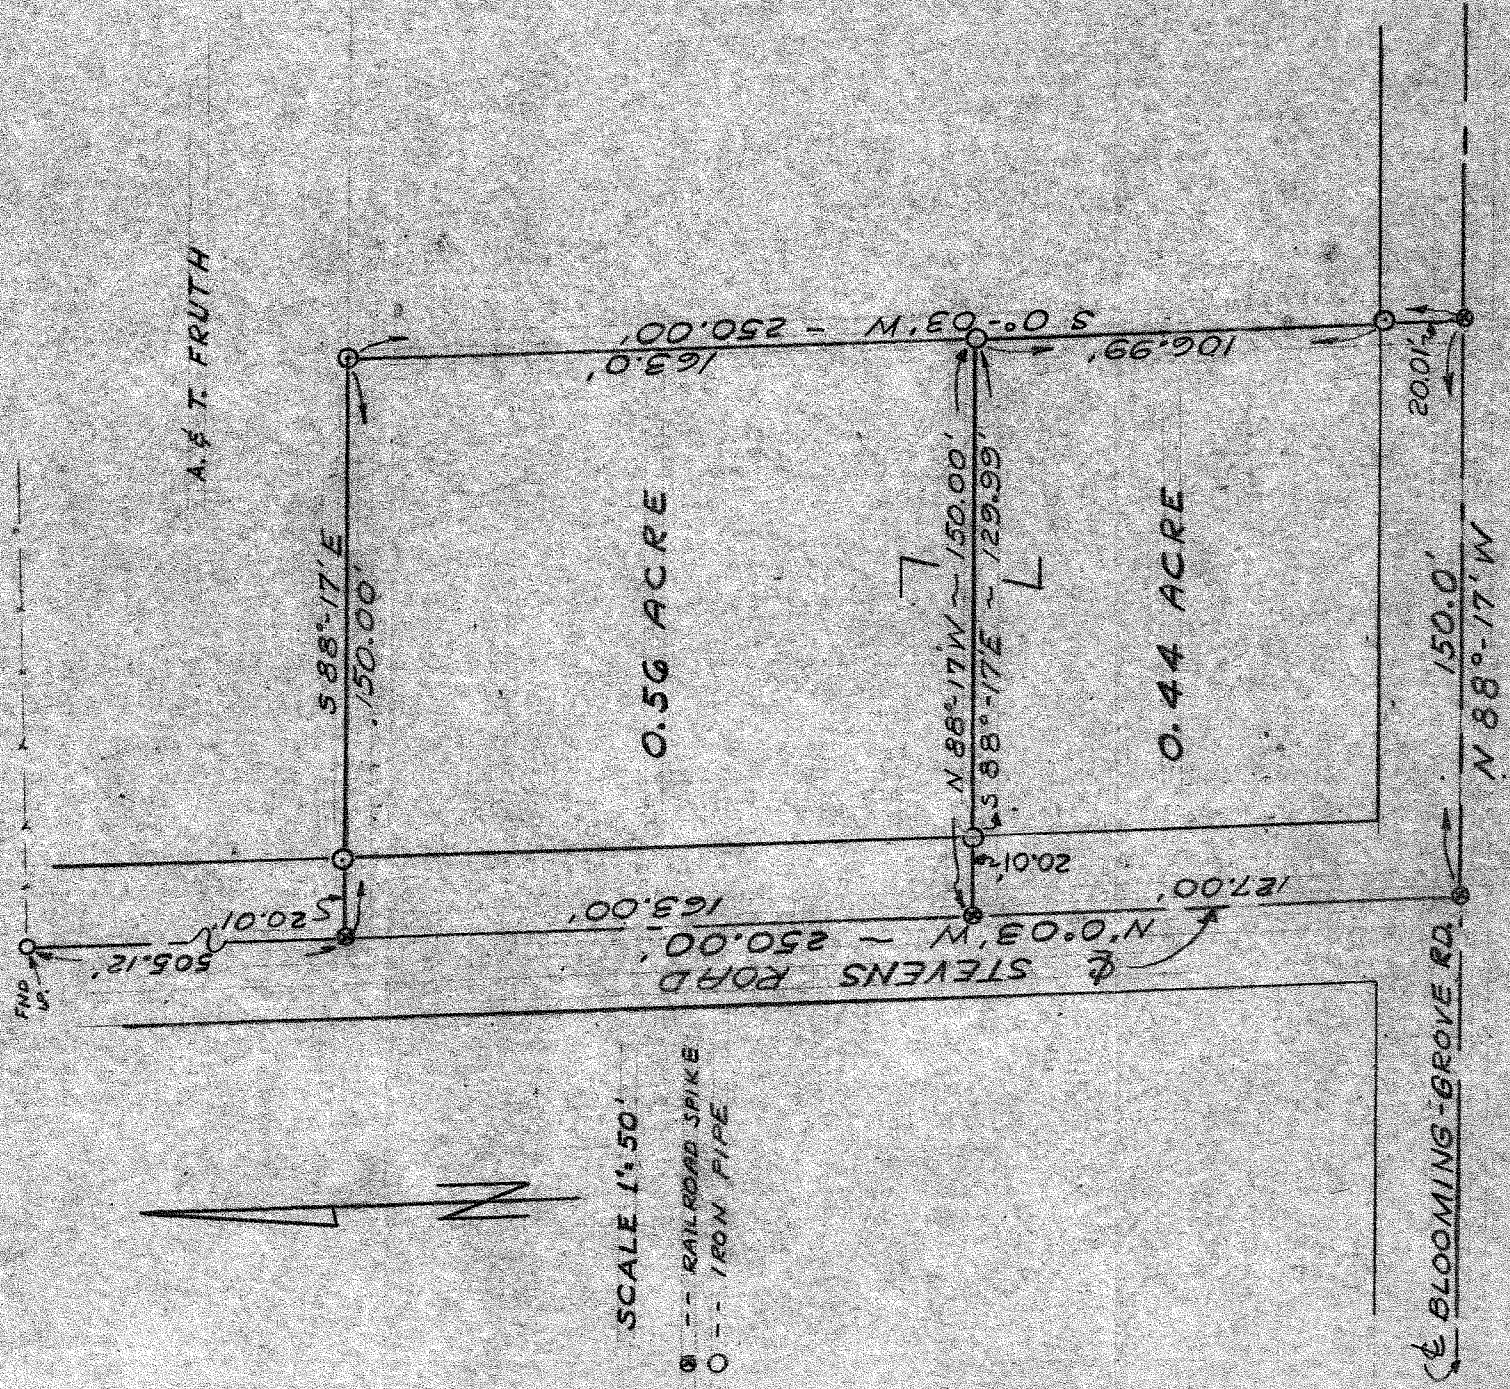

SCALE 1" = 50'

⊙ --- RAILROAD SPIKE  
 ○ --- IRON PIPE



STULTS AND ASSOCIATES  
 ENGINEERING - SURVEYING  
 15 W. CENTRAL AV. DELAWARE, O.  
 128 S. STATE ST. MARION, O.

*Franklin D. Stults*  
 FRANKLIN D. STULTS  
 REGISTERED SURVEYOR NO. 4913

DATE: FEB. 24, 1968