

LOT SURVEY FOR Mark Mandusic Date Sept. 25, 1942

Township "Sandusky Twp." Ohio

No. Mansfield-Crestline Road

Owner Lester Aster to Mark Mandusic


Occupant Mark & Rose Mandusic

Sub-Div. Not Platted Pt. of SE Qr.

Sec. 11 Twp. 20 Rn. 20

Plat recorded in vol. \_\_\_\_\_ No. \_\_\_\_\_ Page \_\_\_\_\_ of \_\_\_\_\_

Scale 1" to 100'

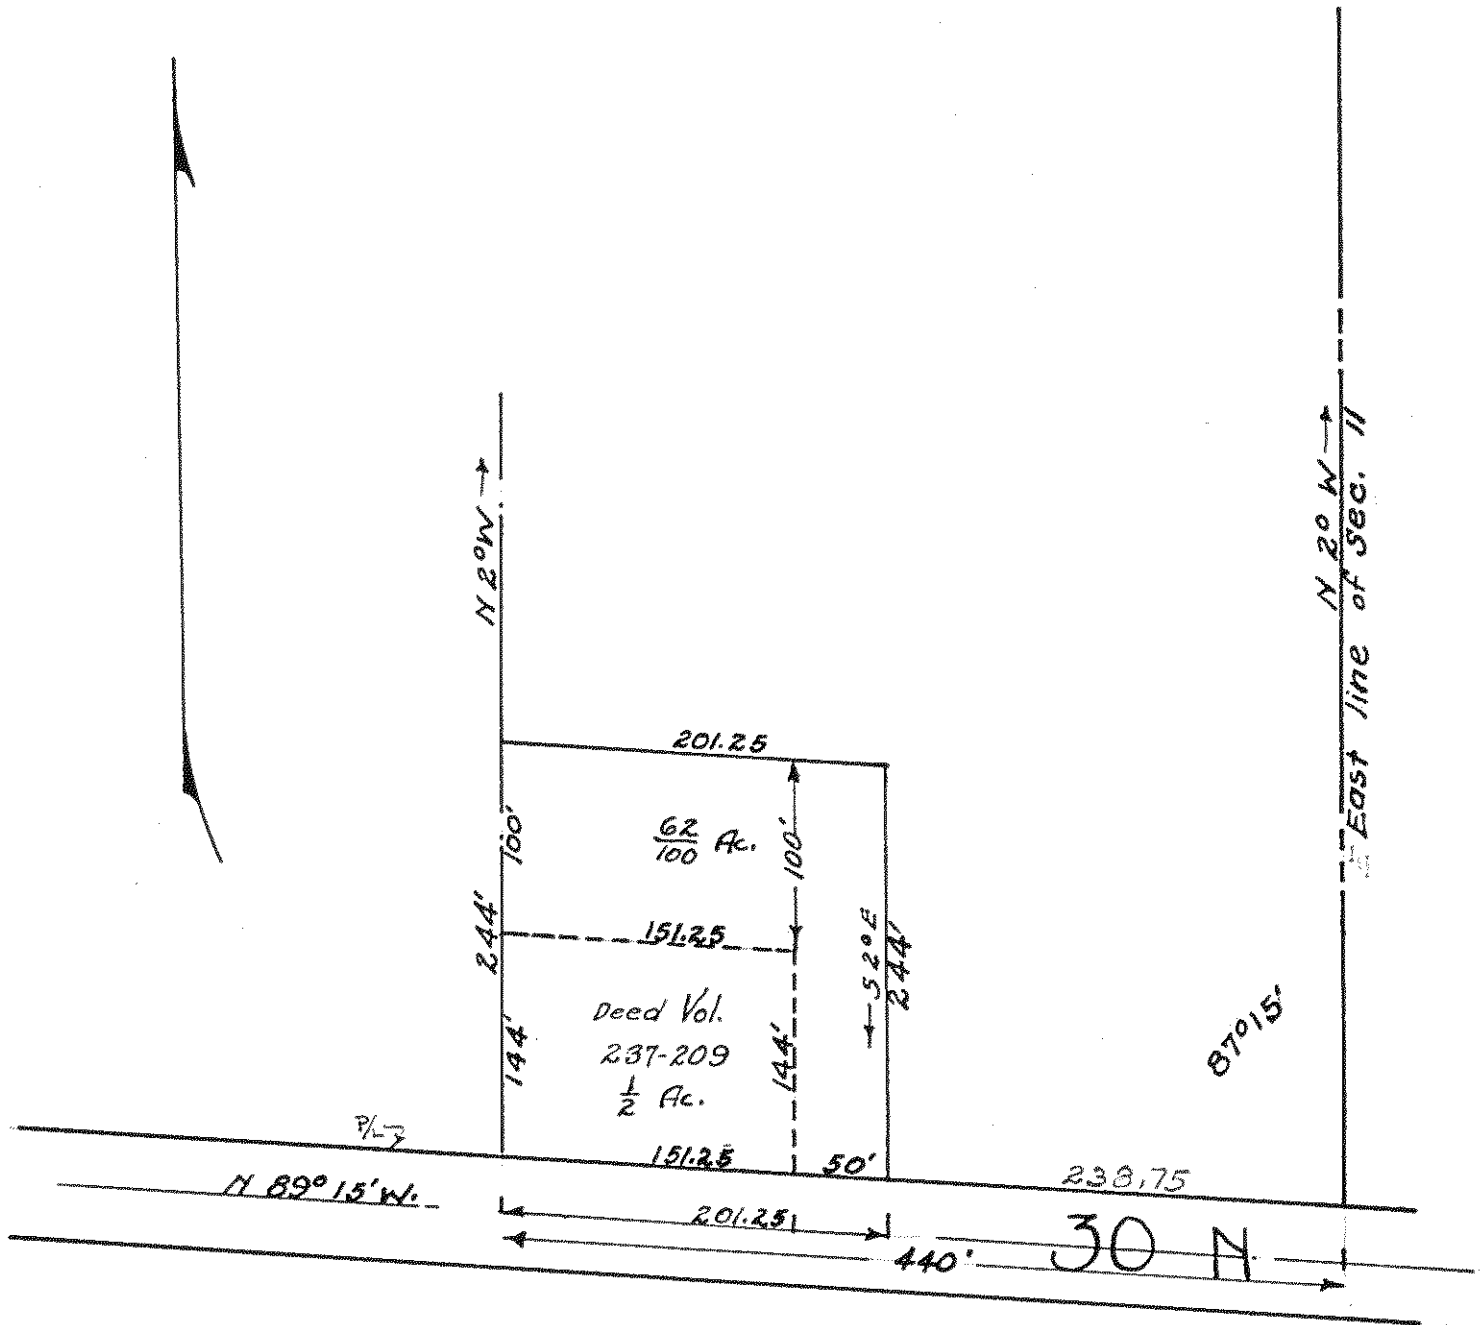

Description of Buildings

No. 1 Existing buildings are all on original 1/2 Ac. lot.

No. 2 \_\_\_\_\_

No. 3 \_\_\_\_\_

I hereby certify that I have made a survey of these premises and find the lot size, buildings, easements, set-back lines, etc. to be as shown.

*Walter Busk*

Engineer and Surveyor, Mansfield, Ohio