

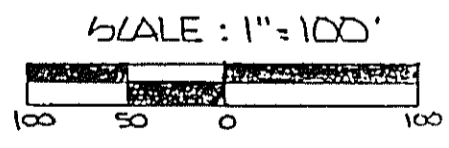


FOR  
 LARRY S. ECKERT  
 LOCATED IN THE SOUTHEAST 1/4, SECTION 36,  
 TOWNSHIP 20, RANGE 20, SANDUSKY, TOWN-  
 SHIP, RICHLAND COUNTY, OHIO. AUG. 7, 1989

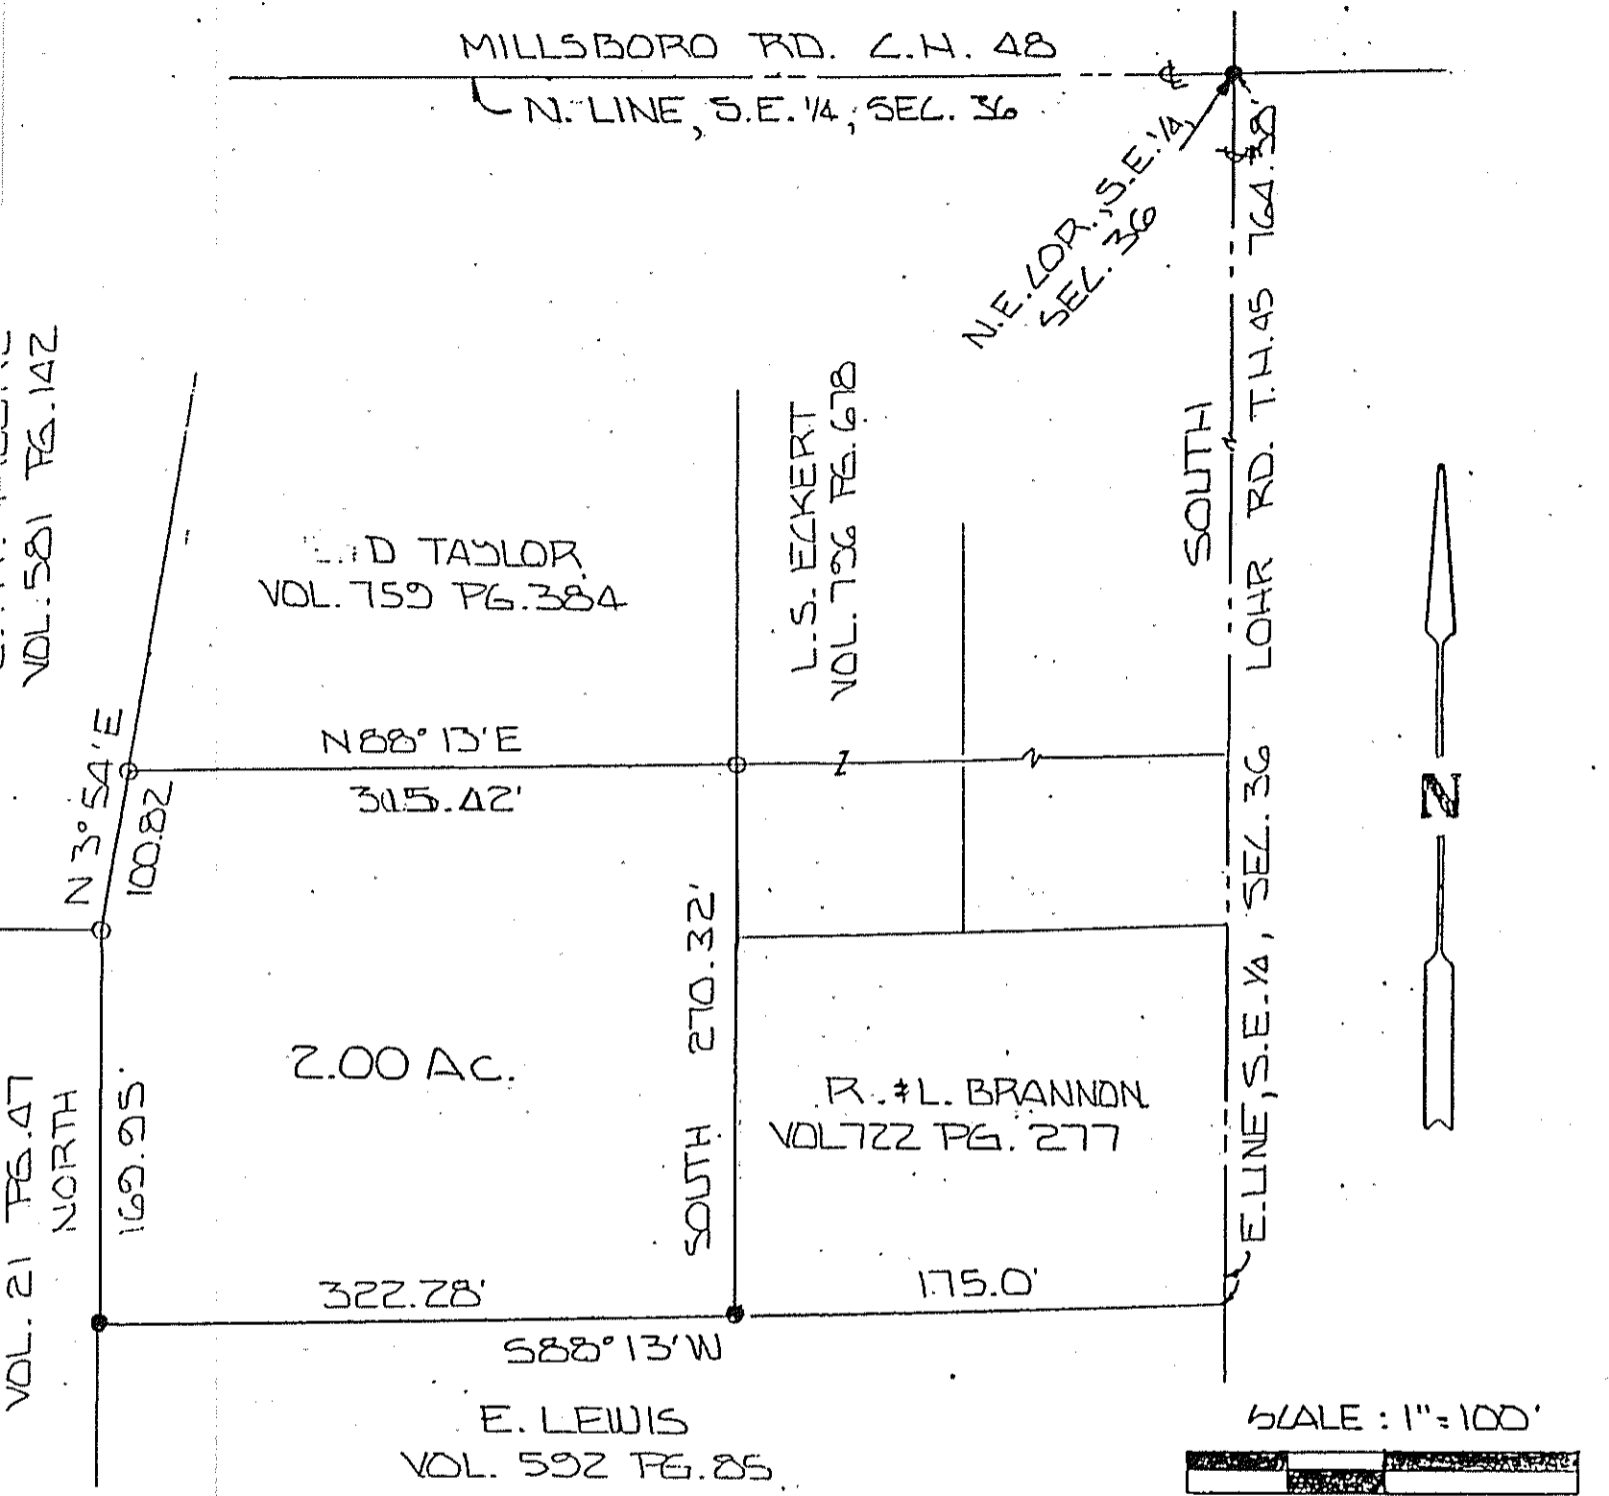

● - IRON PIN FOUND  
 ○ - IRON PIN SET AND  
 CAPPED BLUNK #6320  
 BASIS OF BEARINGS:  
 SURVEY BY KPOLKA  
 NOV. 2, 1965

BY Larry G. Blunk  
 LARRY G. BLUNK #6320

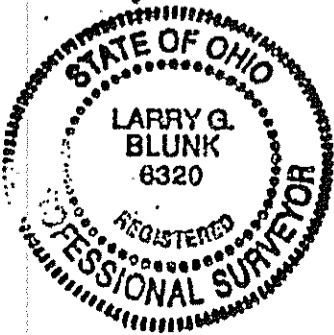

APPROVED  
 TAX MAP OFFICE  
J.G. INITIAL 8/31/89 DATE

J.H. INITIAL 8/31/89 DATE  
 TRANSFER APPROVED  
 FREEMAN J. SWANK  
 RICHLAND CO. AUDITOR