


PLAT OF PROPERTY SURVEY
ROBERT H. & MILDRED SCHROEDER
 TO
RALPH EATON

PART SOUTHWEST QUARTER OF SECTION TWO (2)
 TOWNSHIP TWENTY-TWO (22), RANGE TWENTY (20)
 SHARON TOWNSHIP, RICHLAND COUNTY, OHIO

DESCRIPTION: Being part of the Southwest Quarter of Section two (2), Township Twenty-two (22), Range Twenty (20), Sharon Township, Richland County, Ohio and being more particularly described as follows: Beginning for the same at an iron pipe in the intersection of Smiley Avenue West (C.H.-57) and Davies Road (T.H.-183) which iron pipe is the Northeast corner of the Southwest Quarter of said section; thence due South along the centerline of Davies Road (east line of said Quarter Section) a distance of 1,768.25 feet to an iron pipe which is the real point of beginning of the parcel herein described; thence N 89°53' W a distance of 654.34 feet to an iron pipe; thence N 44°53' W a distance of 46.86 feet to an iron pipe; thence N 0°27' E a distance of 234.98 feet to an iron pipe; thence N 89°33' W a distance of 479.72 feet to an iron pipe; thence S 0°27' W a distance of 347.91 feet to an iron pipe; thence S 89°53' E a distance of 1,162.65 feet to an iron pipe in the centerline of Davies Road; thence due North along the centerline of Davies Road a distance of 77.0 feet to an iron pipe which is the real point of beginning and containing 5.00 acres more or less but subject to all legal easements and Public right-of-ways now on record.

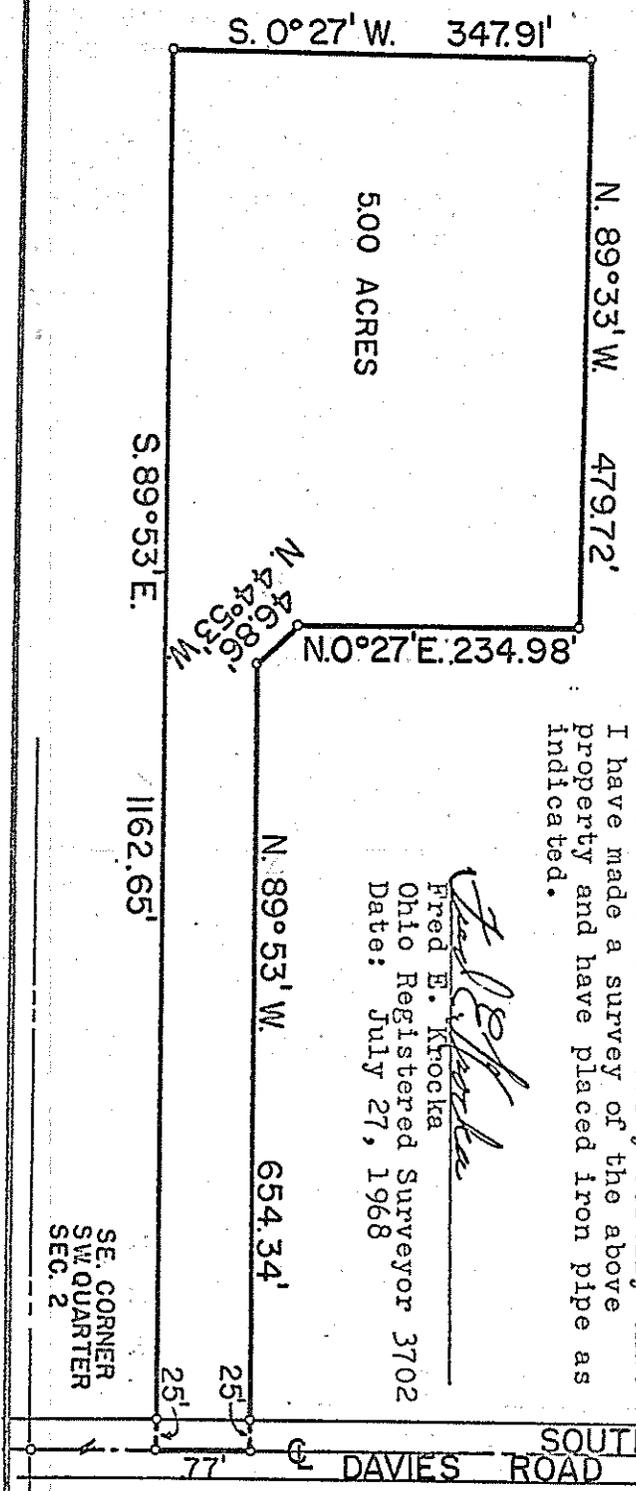

Certification: I hereby certify that I have made a survey of the above property and have placed iron pipe as indicated.

Fred E. Krocka
 Fred E. Krocka
 Ohio Registered Surveyor 3702
 Date: July 27, 1968

NE CORNER
 SW QUARTER
 SEC. 2

NW CORNER
 SE QUARTER
 SEC. 2

SE CORNER
 SW QUARTER
 SEC. 2

SCALE 1"=150'

