


FED. RD. DIVISION	STATE	PROJECT	
2	OHIO	D-AD-5-14(3)	

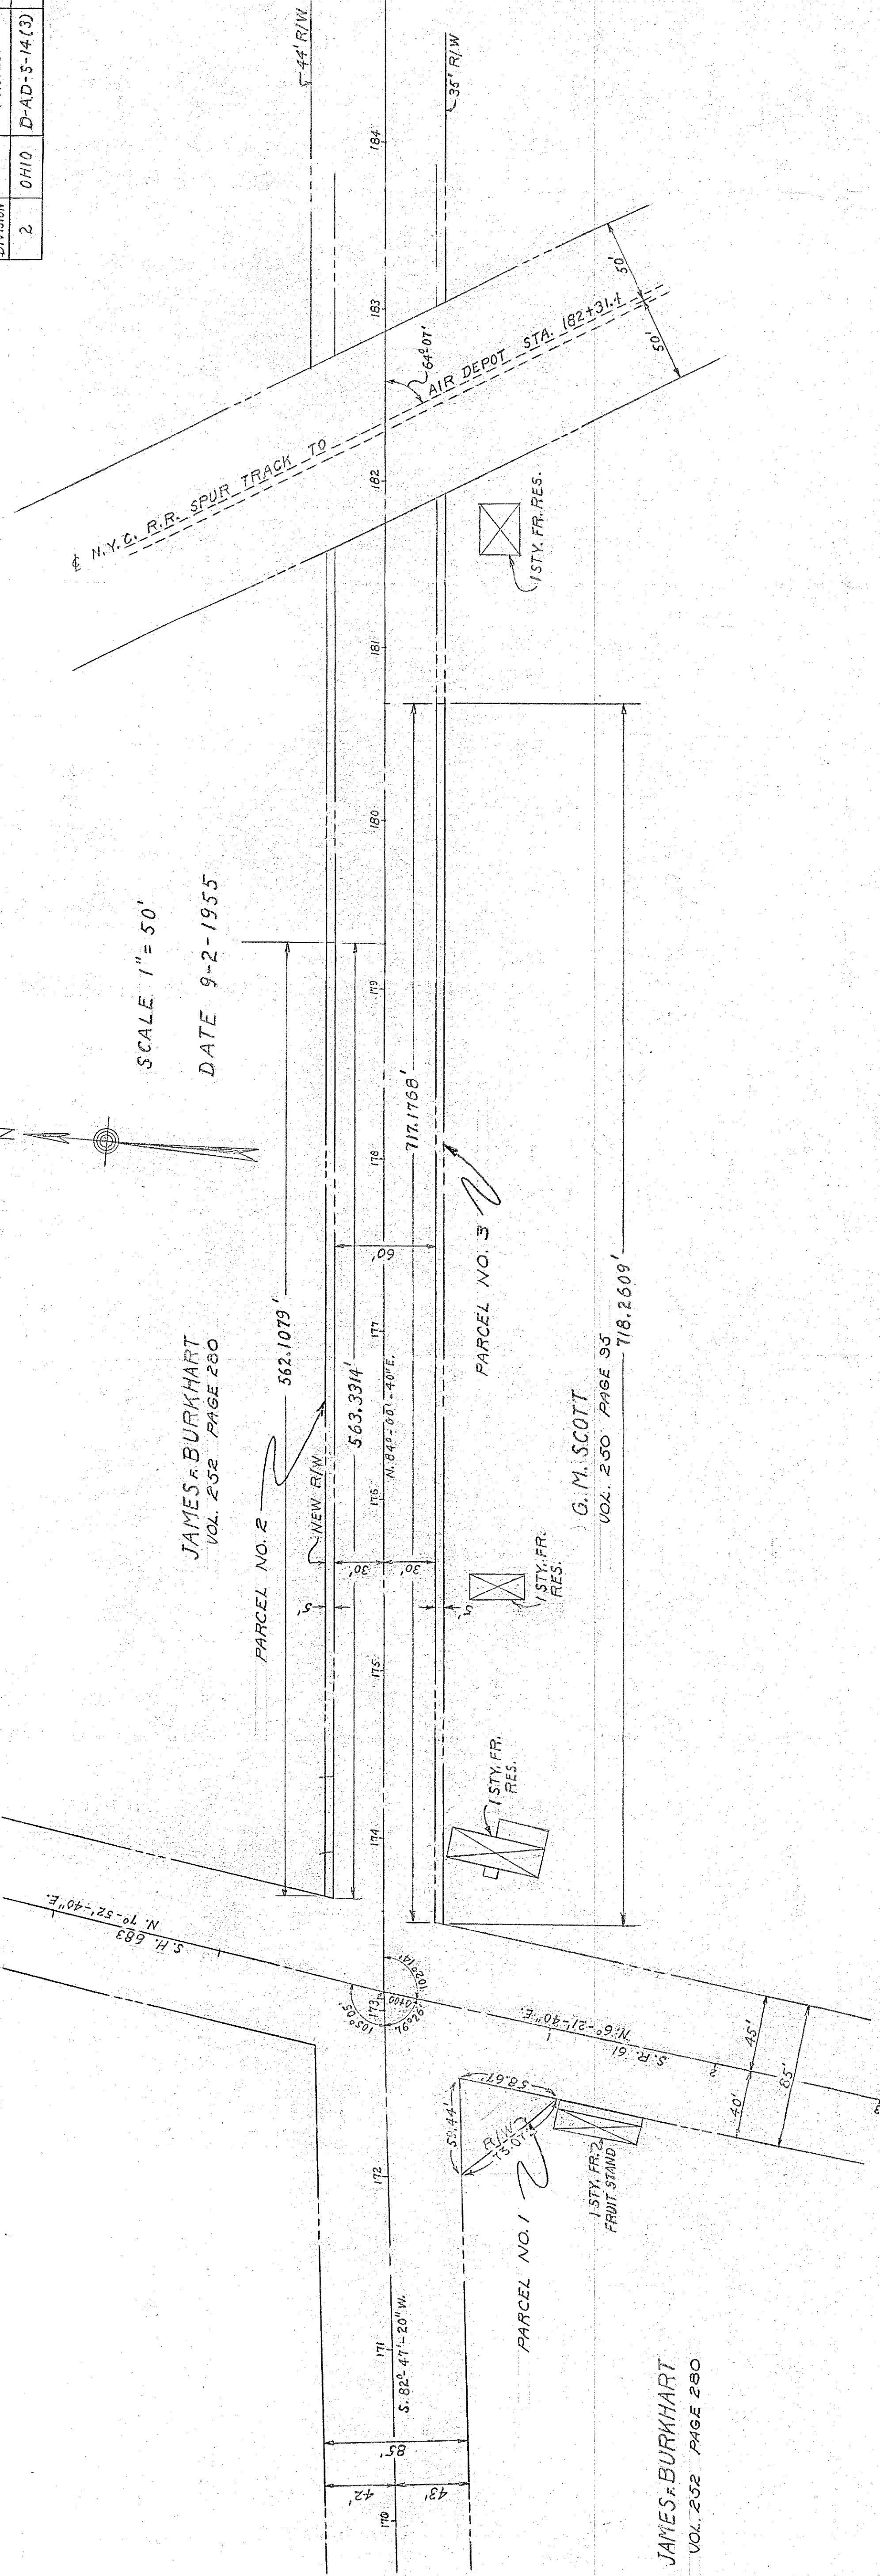

PABCE/ DESCRIPTIONS

PARCEL NO. 1 :
BEGINNING AT THE INTERSECTION OF THE SOUTHERLY PROPERTY LINE OF T.H. 61 WITH THE
WESTERLY LINE OF STATE HIGHWAY RT. 61. THENCE, SOUTH $82^{\circ}47'20''$ WEST WITH THE SOUTH
LINE OF SAID T.H. 61 A DISTANCE OF 59.44 FEET. THENCE, SOUTH $45^{\circ}54'40''$ EAST A DISTANCE OF
73.07 FEET TO A POINT 58.67 FEET SOUTH OF THE POINT OF BEGINNING ON THE WESTERLY LINE
OF STATE HIGHWAY RT. 61. THENCE, NORTH $6^{\circ}21'40''$ EAST A DISTANCE OF 58.67 FEET TO THE
POINT OF BEGINNING, AND CONTAINING 0.0456 ACRES.

PARCEL NO. 2: BEGINNING AT THE INTERSECTION OF THE EASTERNLY RIGHT-OF-WAY LINE OF STATE HIGHWAY RT. 61 WITH THE NORTH LINE OF T.H. 61. THENCE, NORTH $84^{\circ}00'40''$ EAST ALONG AND WITH THE EXISTING RIGHT-OF-WAY LINE OF SAID T.H. 61 A DISTANCE OF 563.33 FEET. THENCE, NORTH 5 FEET. THENCE, SOUTH $84^{\circ}00'40''$ WEST A DISTANCE OF 562.11 FEET TO THE EAST LINE OF STATE HIGHWAY RT. 61. THENCE, SOUTH $7^{\circ}52'40''$ WEST A DISTANCE OF 5.03 FEET TO THE POINT OF BEGINNING AND CONTAINING 0.0646 ACRES.

PARCEL NO. 3: BEGINNING AT THE POINT OF INTERSECTION OF THE EAST LINE OF STATE HIGHWAY RT. 61 WITH THE SOUTH RIGHT-OF-WAY LINE OF T.H. 61. THENCE, NORTH $84^{\circ}00'40''$ EAST A DISTANCE OF 717.18 FEET. THENCE, SOUTH 5 FEET. THENCE, SOUTH $84^{\circ}00'40''$ WEST A DISTANCE OF 718.26 FEET TO THE EAST LINE OF STATE HIGHWAY RT. 61. THENCE, NORTH $64^{\circ}21'40''$ EAST A DISTANCE OF 503 FEET TO THE POINT OF BEGINNING AND CONTAINING 0.05 ACRES.

AND CULTAINING 8.0824 ACRES.

THE DESCRIBED LAND IS SITUATED IN SHARON TOWNSHIP
SEC. 5 TWP. 22 RA. 19 RICHLAND CO. OHIO

5
6
7

THE ABOVE DESCRIBED ADDITIONAL RIGHT-OF-WAY IS NECESSARY FOR HIGHWAY CONSTRUCTION AS ILLUSTRATED BY THE ATTENTIVE PLAT.

WALTER E. RUSK COUNTY ENGINEER

SEPT. 1955