

PLAT OF PROPERTY
 TO
 JACK ZEITERS
 VOISARD MANUFACTURING CO. INC.


PART OF THE NORTHEAST QUARTER OF SECTION FIVE(5)
 TOWNSHIP TWENTY-TWO(22), RANGE NINETEEN (19)
 SHARON TOWNSHIP, RICHLAND COUNTY, OHIO

- LEGEND
- IRON PIPE PLACED
 - RAILROAD SPIKE PLACES
 - RAILROAD SPIKE FOUND
 - CONCRETE POST
 - SURVEYOR'S NAIL

SCALE: 1" = 100'

33.14 ACRES

SOLIDATED RAIL CORPORATION
 R/W

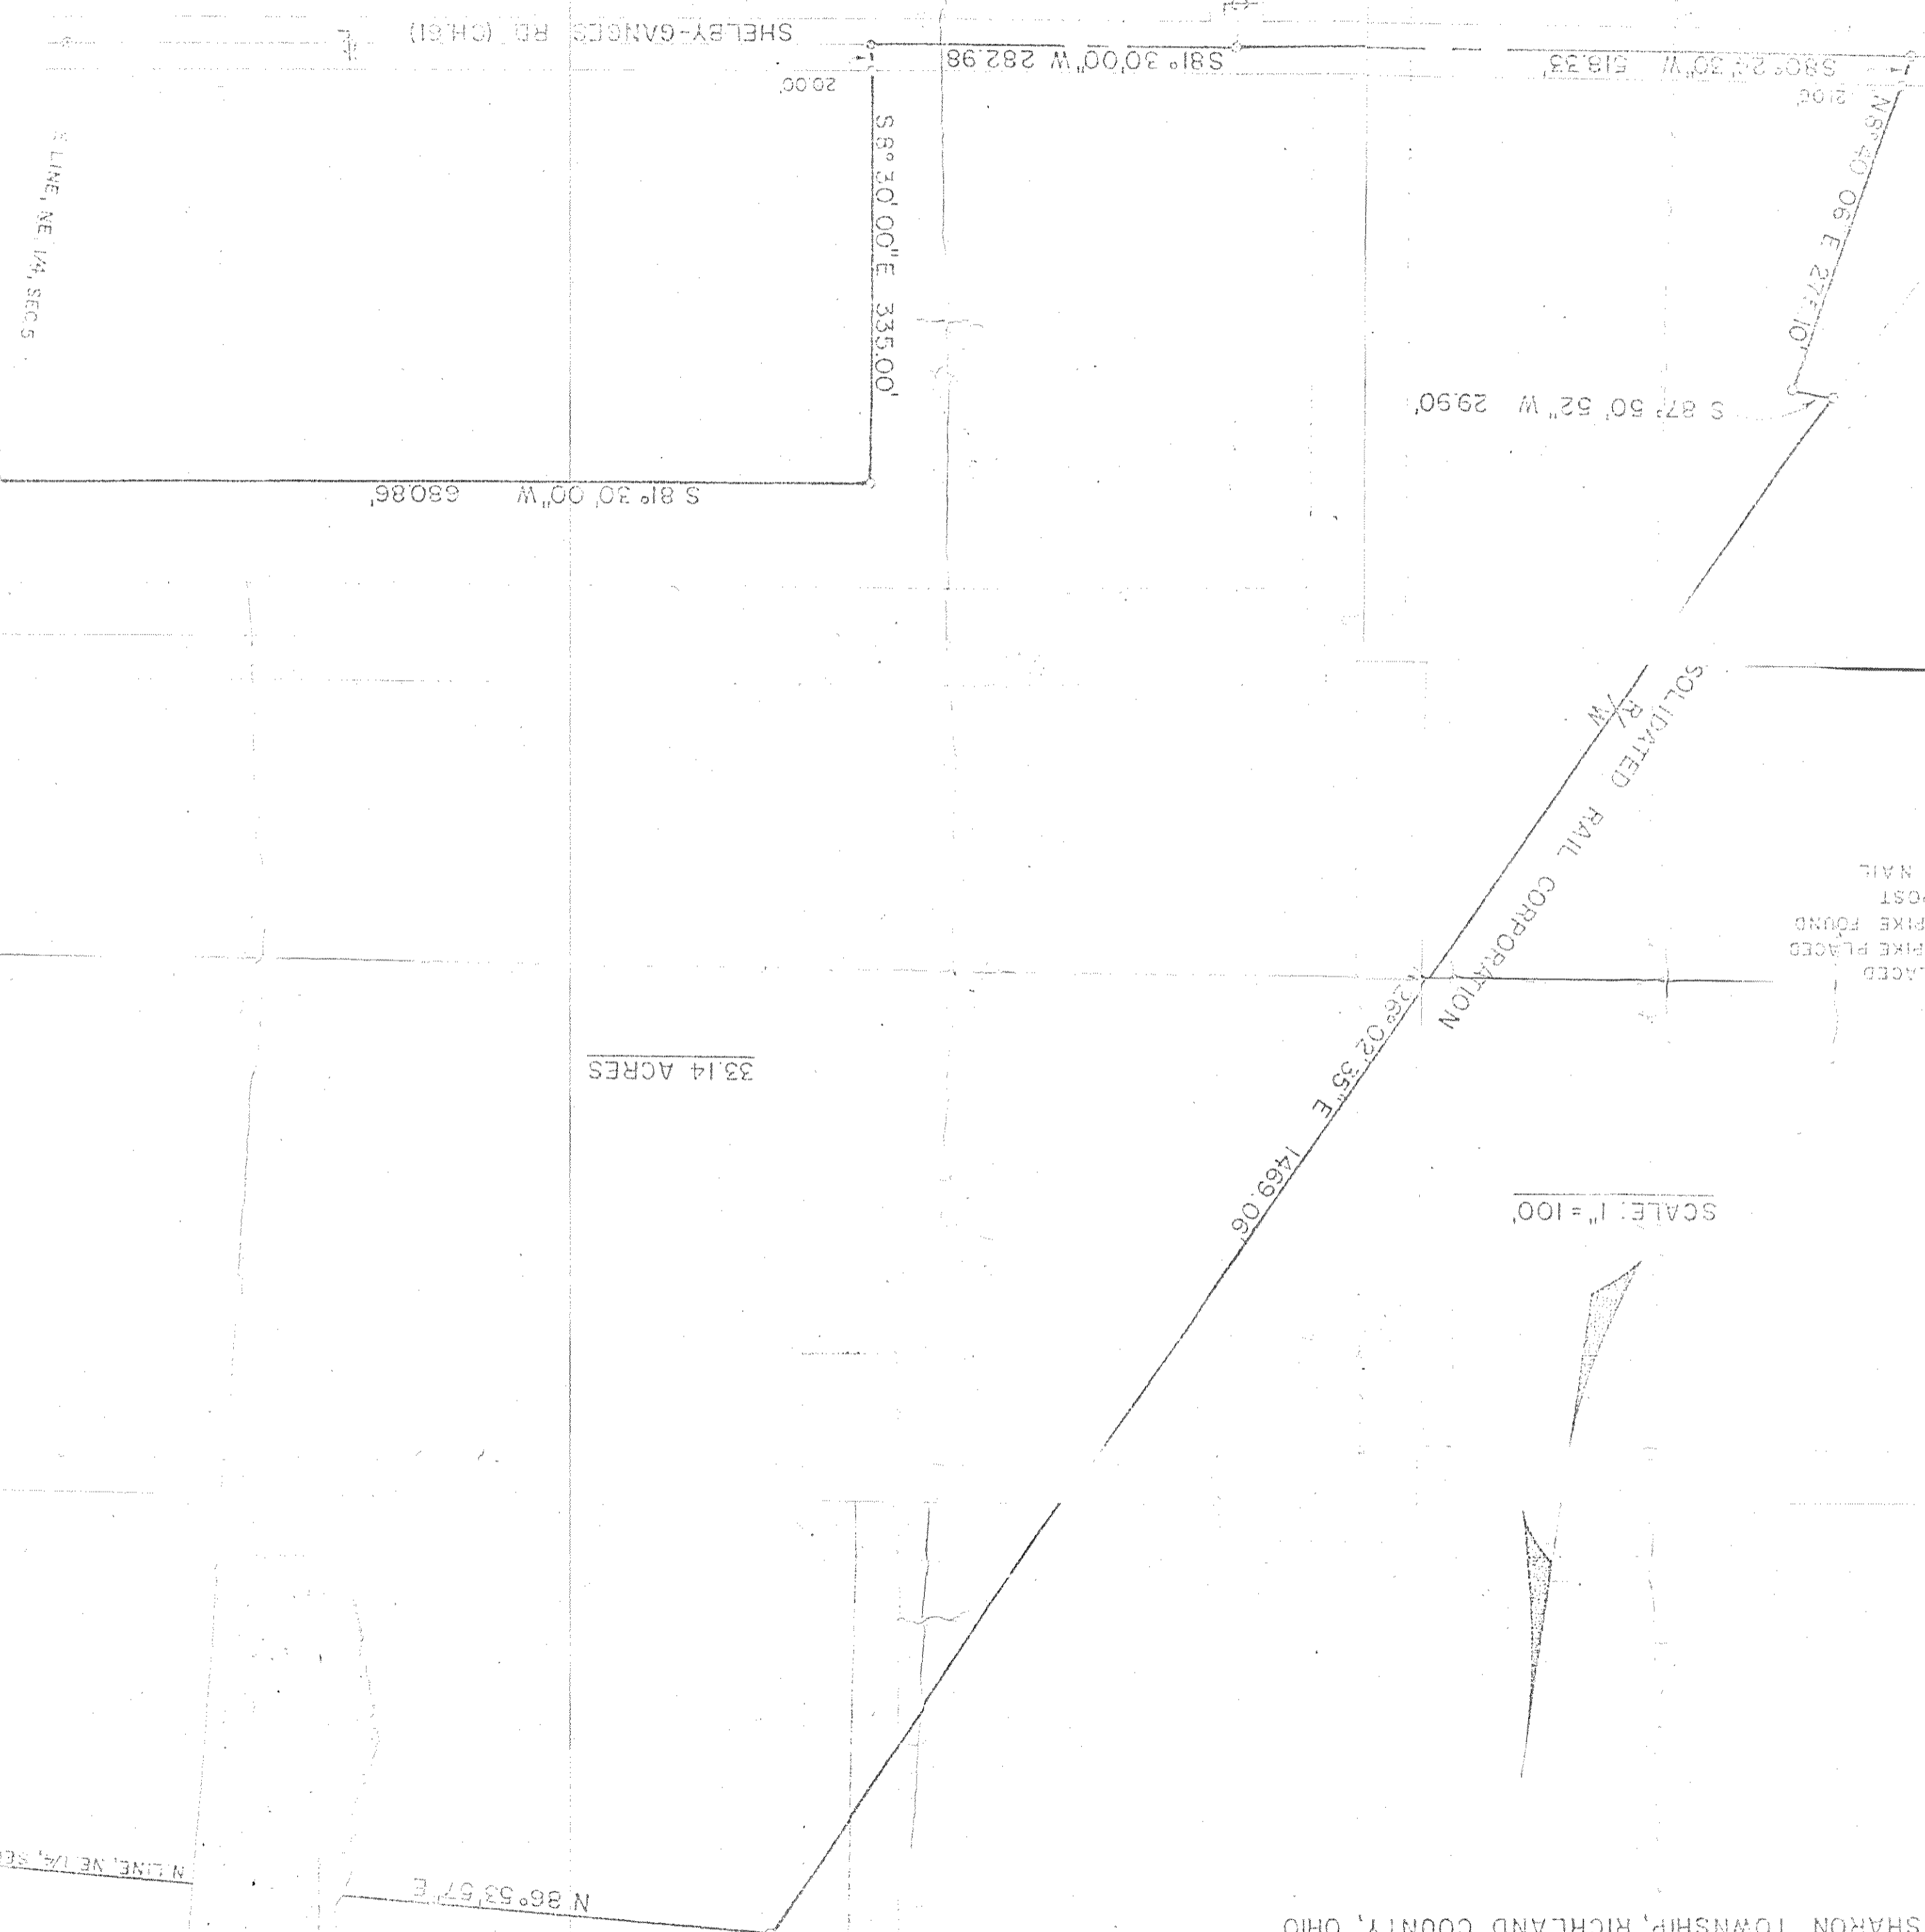

NE CORNER
 NE 1/4, SEC. 5

N LINE, NE 1/4, SECS

S 0° 27' 41\"/>

E LINE, NE 1/4, SECS

VELLER RD. (TH. 140)

PREPARED BY
 F. E. KRACKA & ASSOCIATES
 FRED E. KRACKA
 OHIO REGISTERED SURVEYOR NO. 370
 DATE: FEBRUARY 17, 1978