

FIELD OF PROPERTY & EDUCATION SURVEY
 FENN CENTRAL TRANSPORTATION COMPANY
 PART OF THE NORTHWEST QUARTER OF SECTION ONE (1)
 TOWNSHIP TWENTY TWO (22), RANGE NINETEEN (19)
 SHARON TOWNSHIP, RICHLAND COUNTY, OHIO


OHE-000-471
 OHE-000-483
 RICHLAND COUNTY, OHIO

CURVE DATA
 R = 6486.38'
 Δ = 3° 36'
 T = 203.84'
 D = 0° 53'

SCALE: 1" = 100'

LEGEND

- IRON PIPE PLACED
- RAILROAD SPIKE PLACED
- SURVEYOR'S NAIL PLACED
- P ELECTRIC POLE
- T TELEPHONE POLE

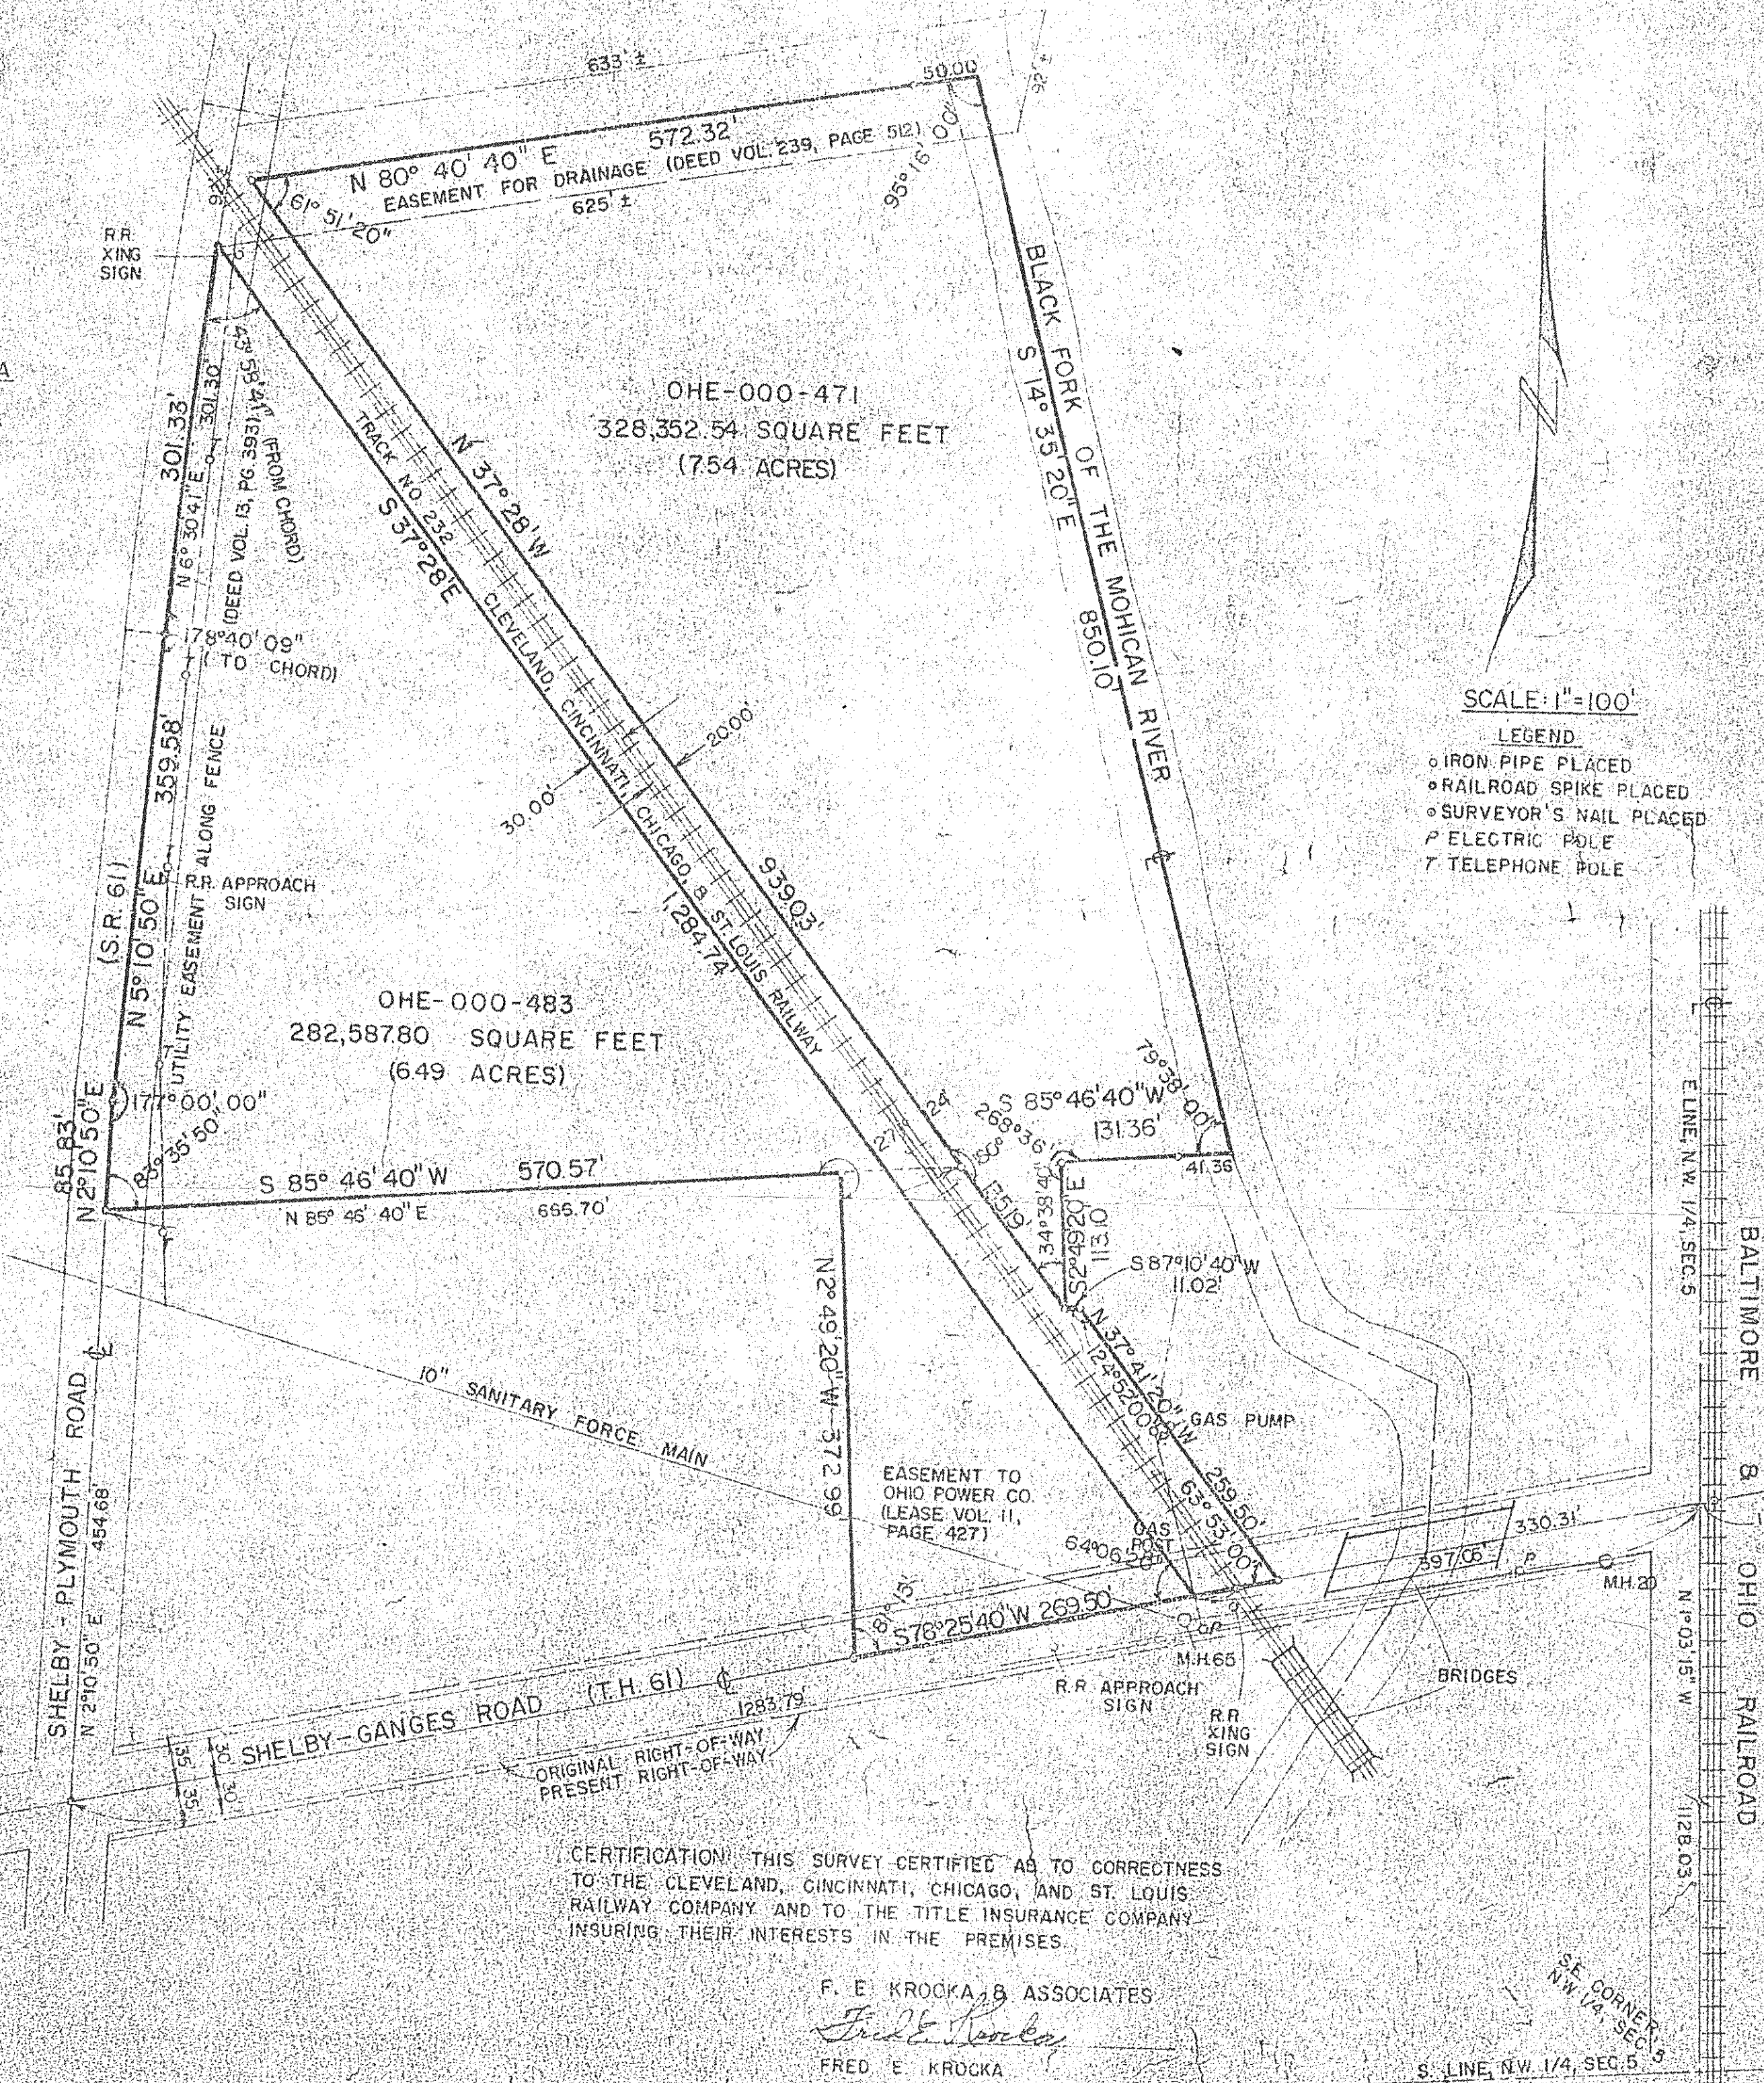

CERTIFICATION: THIS SURVEY CERTIFIED AS TO CORRECTNESS
 TO THE CLEVELAND, CINCINNATI, CHICAGO, AND ST. LOUIS
 RAILWAY COMPANY AND TO THE TITLE INSURANCE COMPANY
 INSURING THEIR INTERESTS IN THE PREMISES

F. E. KROCKA & ASSOCIATES

Fred E. Krocka

FRED E. KROCKA
 OHIO REGISTERED SURVEYOR NO. 3702
 DATE: AUGUST 11, 1977
 REVISED: SEPTEMBER 13, 1978

To
 Elaine