


EDWIN DICK

LOU^{TO}

VICTOR R. & ~~LOU~~ ANN LOESCHER

PART OF THE SOUTHEAST QUARTER OF SECTION SIX (6),
TOWNSHIP TWENTY-TWO (22) NORTH, RANGE NINETEEN (19) WEST
SHARON TOWNSHIP, CITY OF SHELBY, RICHLAND COUNTY, OHIO

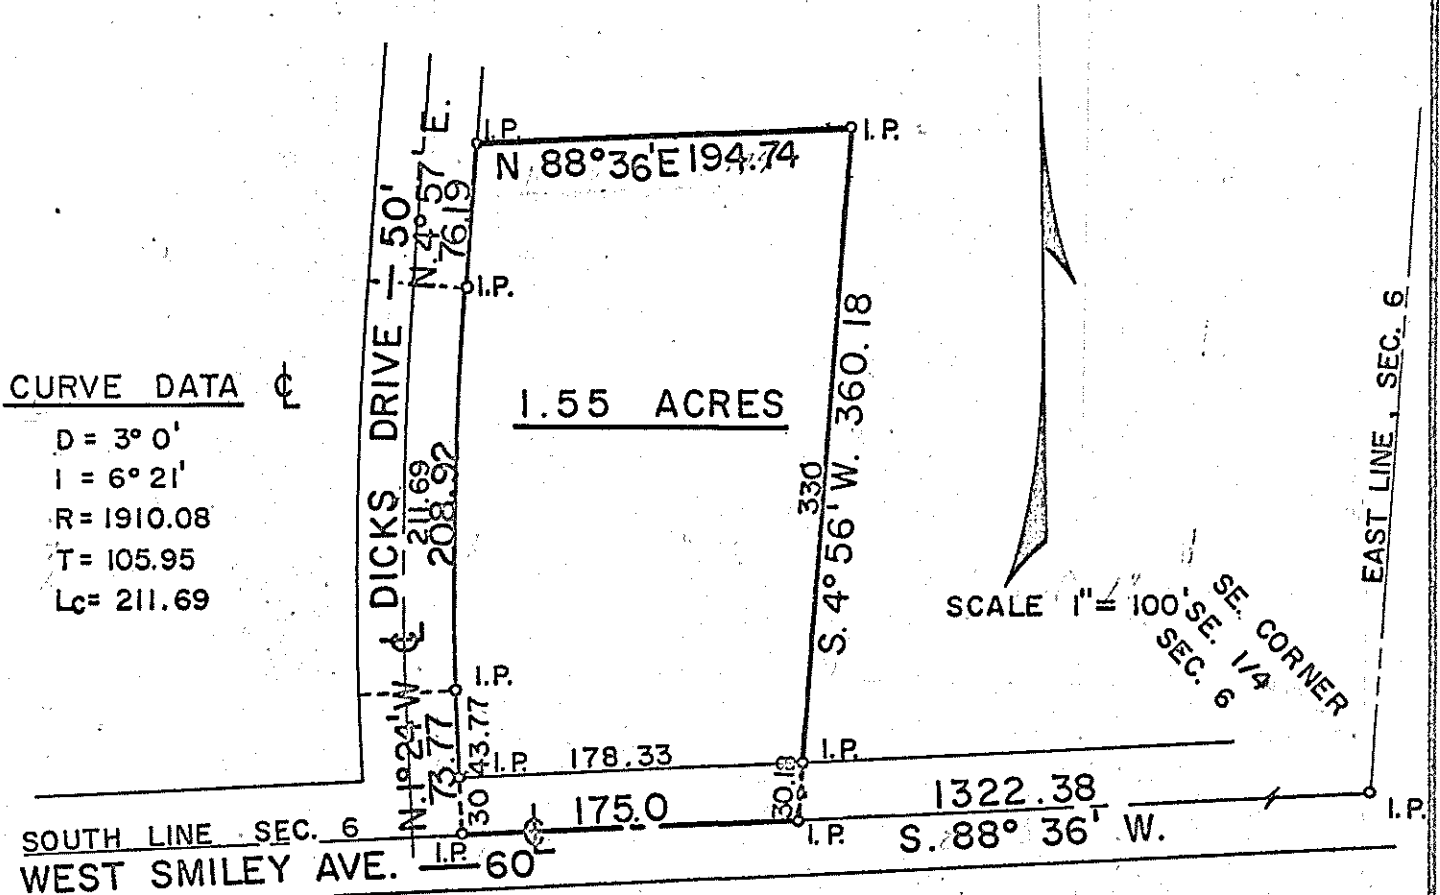

CURVE DATA

D = 3° 0'
I = 6° 21'
R = 1910.08
T = 105.95
Lc = 211.69

DESCRIPTION:

Being part of the southeast quarter of section six (6), township twenty-two (22) north, range nineteen (19) west, Sharon Township, City of Shelby, Richland County, Ohio and being more particularly described as follows: Beginning for the same at an iron pipe in the centerline of Smiley Avenue (south line of said section), which iron pipe is the southeast corner of the southeast quarter of said section; thence S 88°36' W along the centerline of West Smiley Ave. and the south line of said section a distance of 1,322.38 feet to an iron pipe which is the real point of beginning of the parcel herein described; thence continuing S 88°36' W along the centerline of West Smiley Avenue and the south line of said section a distance of 175.0 feet to an iron pipe on the extension of the east property line of Dicks Drive; thence N 1°24' W along the east property line of Dicks Drive a distance of 73.77 feet to an iron pipe; thence on a 3° curve to the right and continuing along the east property line of Dicks Drive with an arc of 208.92 feet to an iron pipe; thence N 4°57' E and continuing along the east property line of Dicks Drive a distance of 76.19 feet to an iron pipe; thence N 88°36' E on a line parallel to the south line of said section a distance of 194.74 feet to an iron pipe; thence S 4°56' W a distance of 360.18 feet to an iron pipe which is the real point of beginning and containing 1.55 acres more or less but subject to all legal easements and public right-of-ways now on record.

Certification: I hereby certify that a survey of the above parcel has been made and iron pipe placed as indicated.

Fred E. Krecka
Fred E. Krecka
Ohio Registered Surveyor No. 3702
Date: November 1, 1969