

# KEN ALBERT

PART OF THE SOUTHWEST QUARTER, SECTION SIX (6)  
TOWNSHIP TWENTY-TWO (22), RANGE NINETEEN (19)  
SHARON TOWNSHIP, RICHLAND COUNTY, OHIO


SCALE 1" = 60'



BEARINGS ARE BASED ON  
PLAT OF CRESTVIEW ALLOTMENT  
PLAT VOL 21 PAGE 158



H & M. SCHERER  
49 ACRES  
VOL. 659 PG. 225

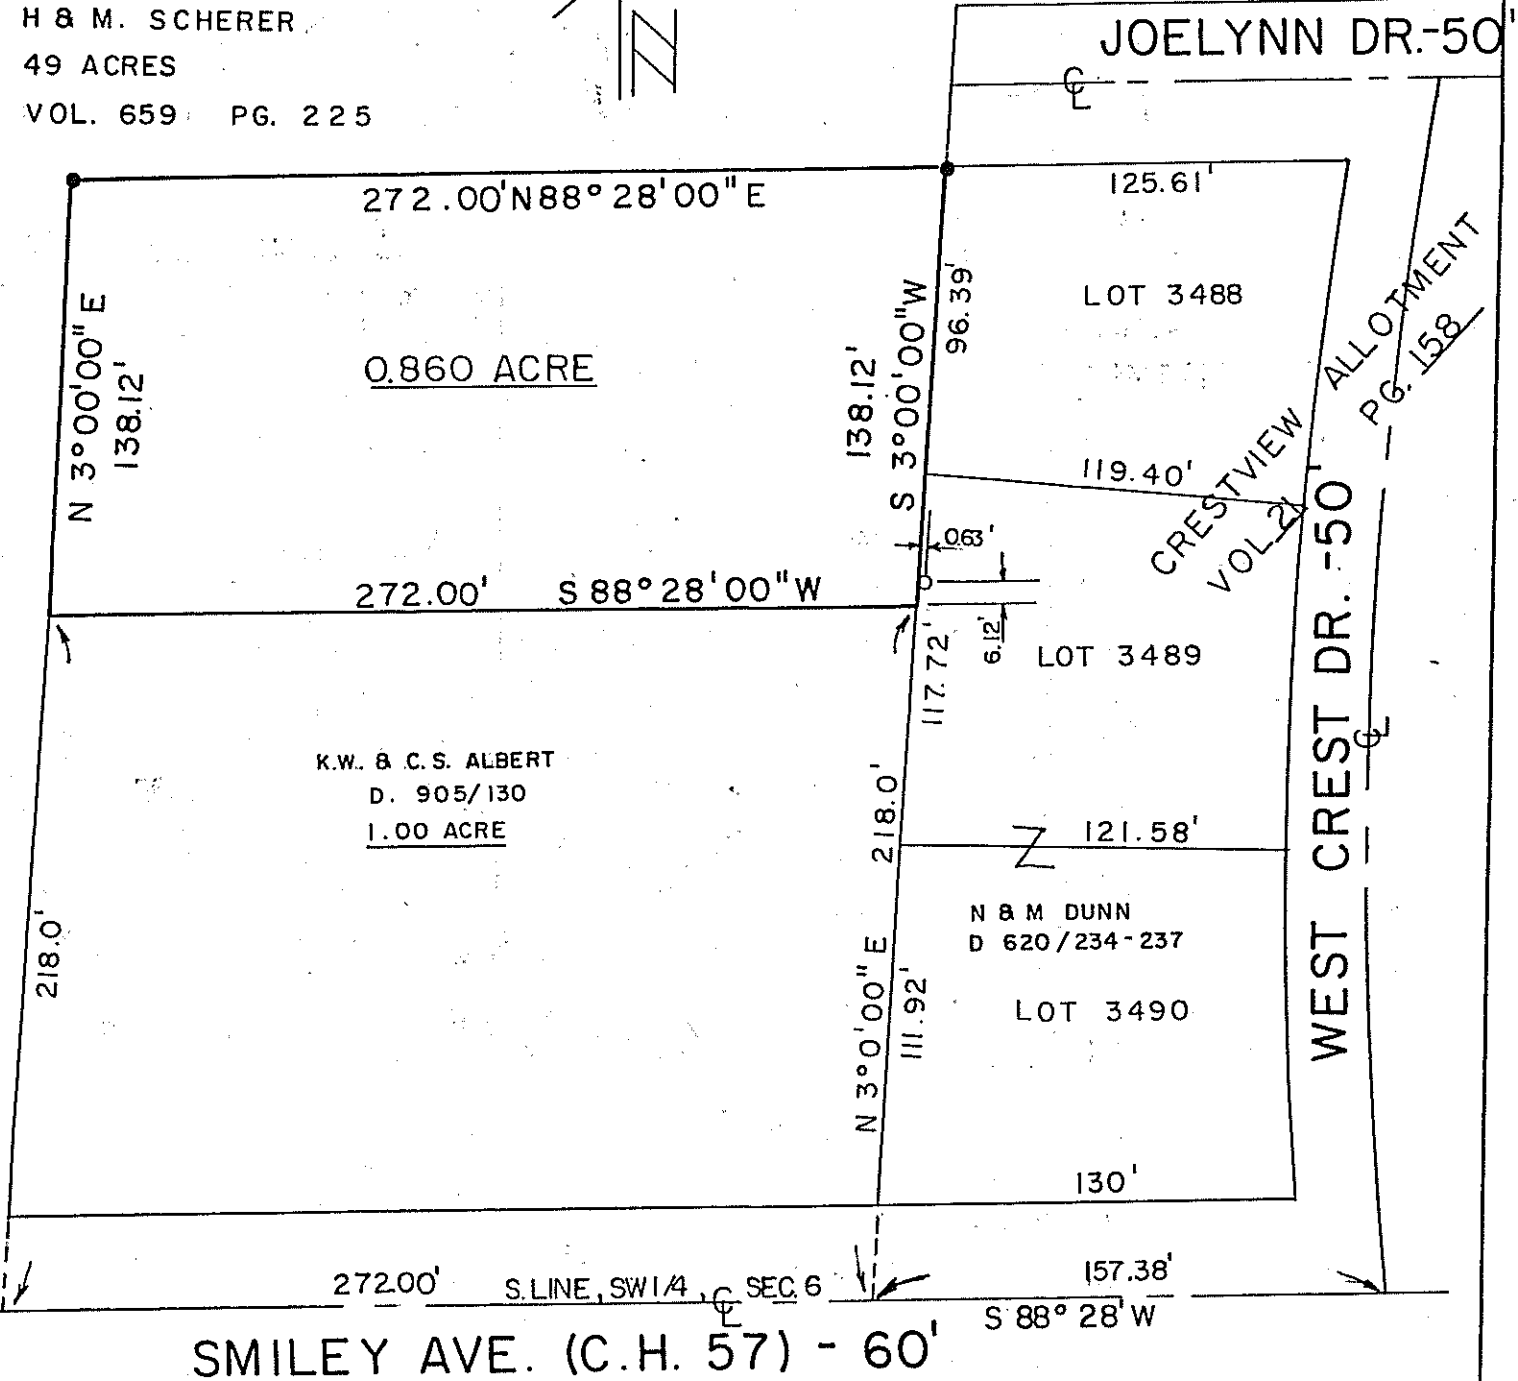

### LEGEND

- IRON PIPE FOUND
- 5/8 IRON PIN SET WITH CAP STAMPED "6687,6991"



PREPARED BY  
**F. E. KROCKA & ASSOCIATES**  
*Raymond G. Lenczowski*  
 RAYMOND G. LENCZOWSKI  
 OHIO REGISTERED SURVEYOR  
 NO. 6687  
 DATE: JUNE 7, 1988