
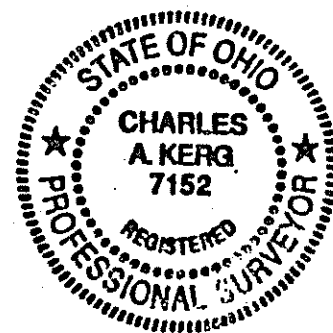


KENNETH ALT

PART OF THE NORTHEAST QUARTER, SECTION ELEVEN (11)
AND PART OF THE NORTHWEST QUARTER, SECTION TWELVE (12)
TOWNSHIP TWENTY-ONE (21), RANGE TWENTY (20)
SHARON TOWNSHIP, RICHLAND COUNTY, OHIO

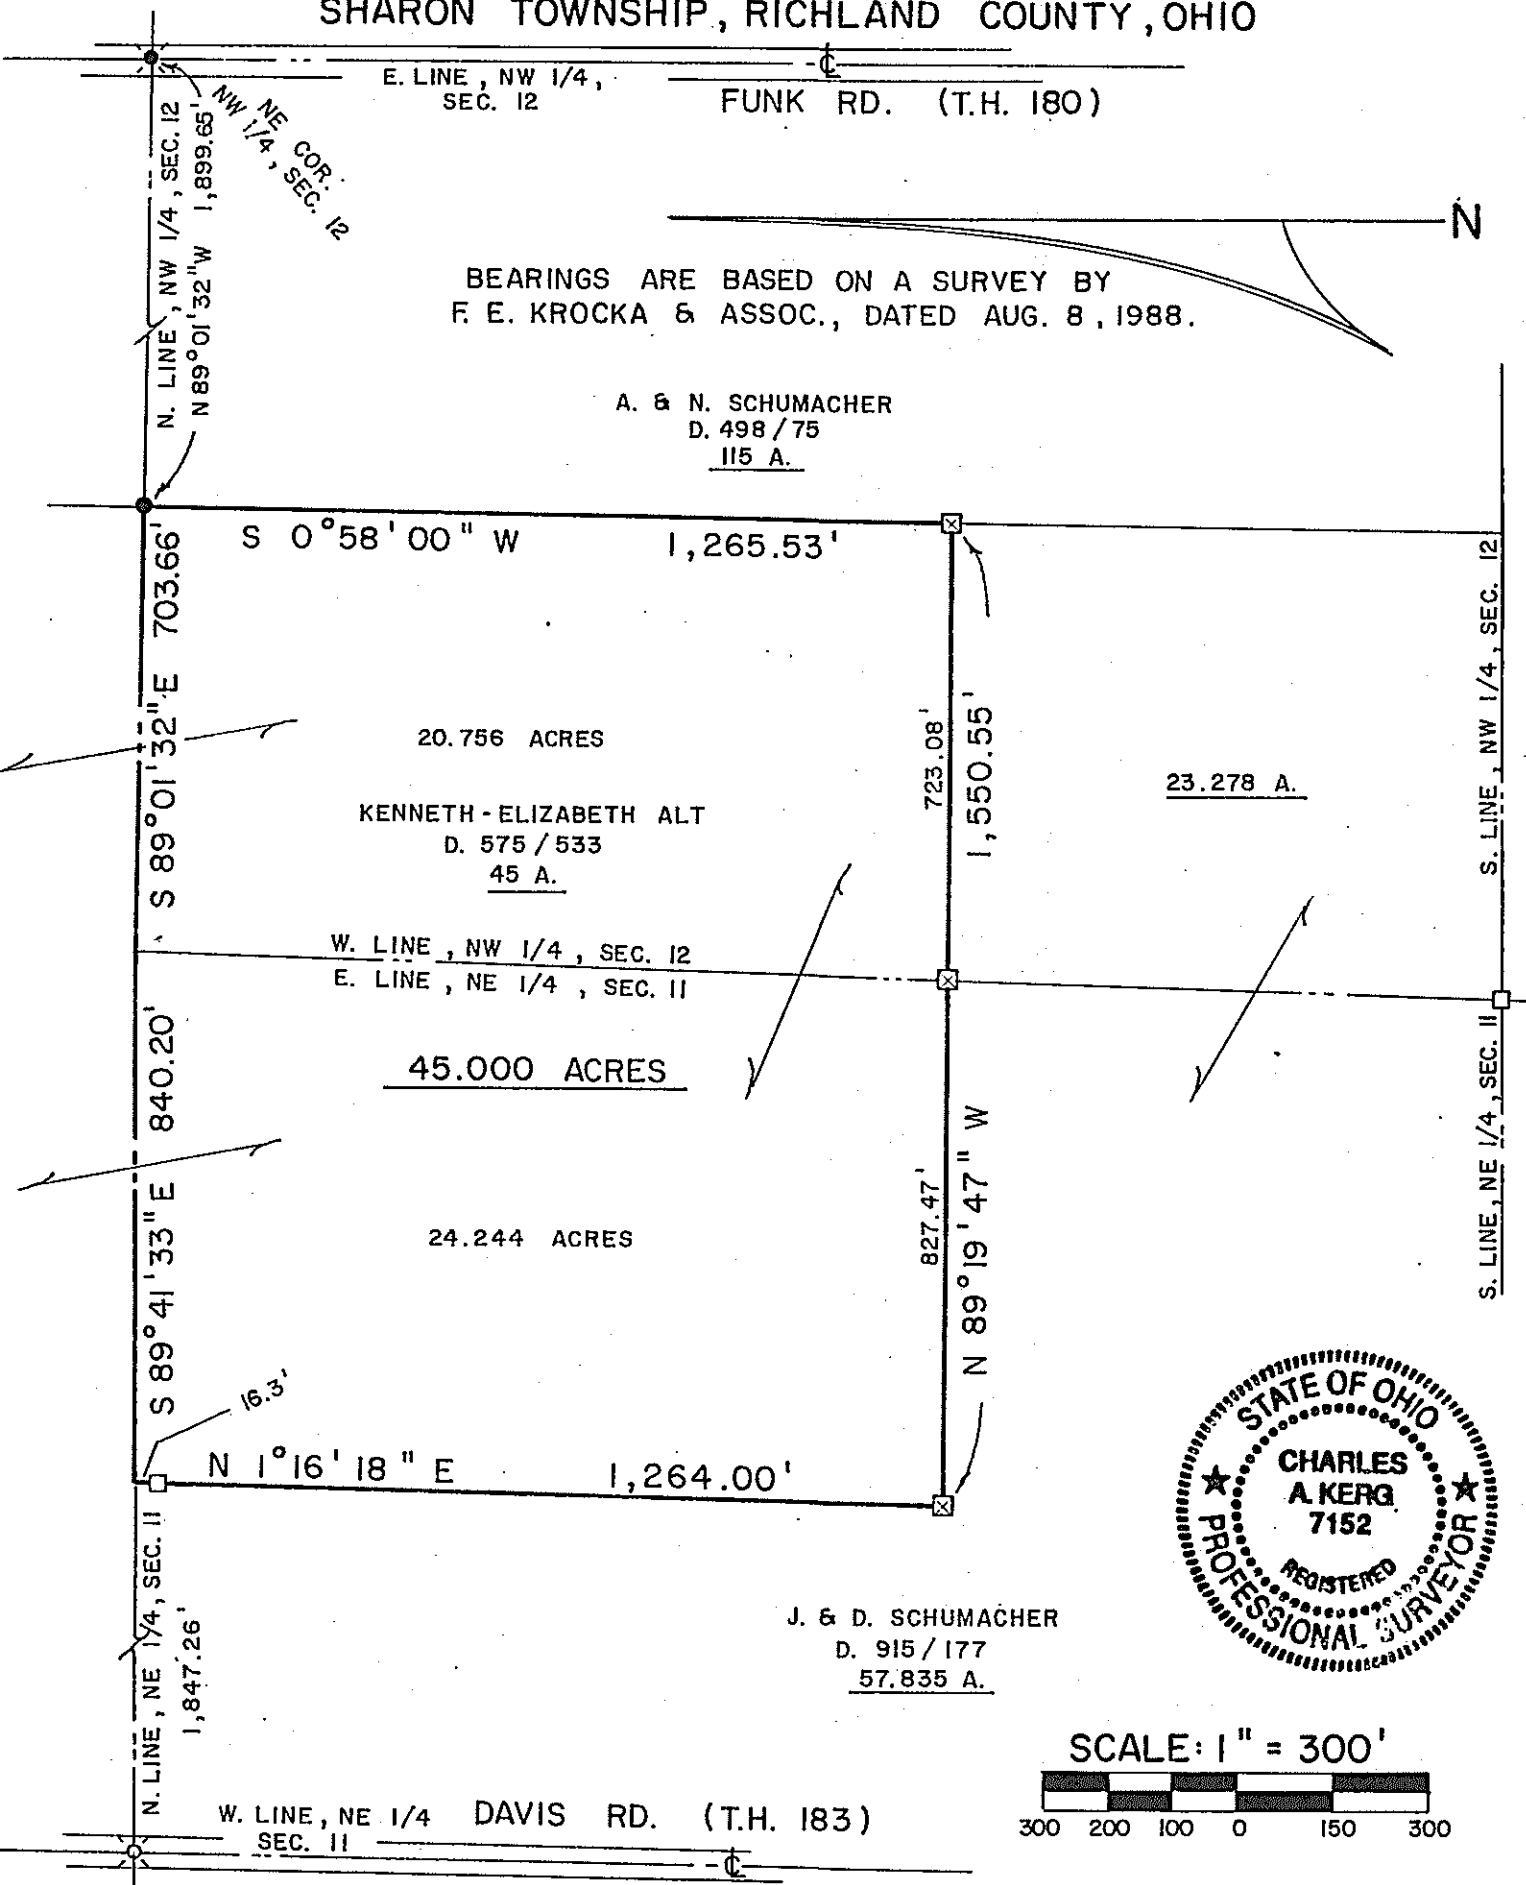

LEGEND

- IRON POST FOUND
- ⊠ 10" CONCRETE POST FOUND
- RAILROAD SPIKE FOUND
- RAILROAD SPIKE SET
- 5/8" IRON PIN SET WITH CAP
STAMPED "C. KERG, RLS 7152"

PREPARED BY

KERG SURVEYING

Charles A. Kerg

CHARLES A. KERG

REGISTERED OHIO SURVEYOR NO. 7152

DATE: FEBRUARY 14, 1991