


NORMA SCHUMACHER

PART OF THE NORTHWEST QUARTER, SECTION THIRTEEN (13)
TOWNSHIP TWENTY-ONE (21), RANGE TWENTY(20)
SHARON TOWNSHIP, RICHLAND COUNTY, OHIO

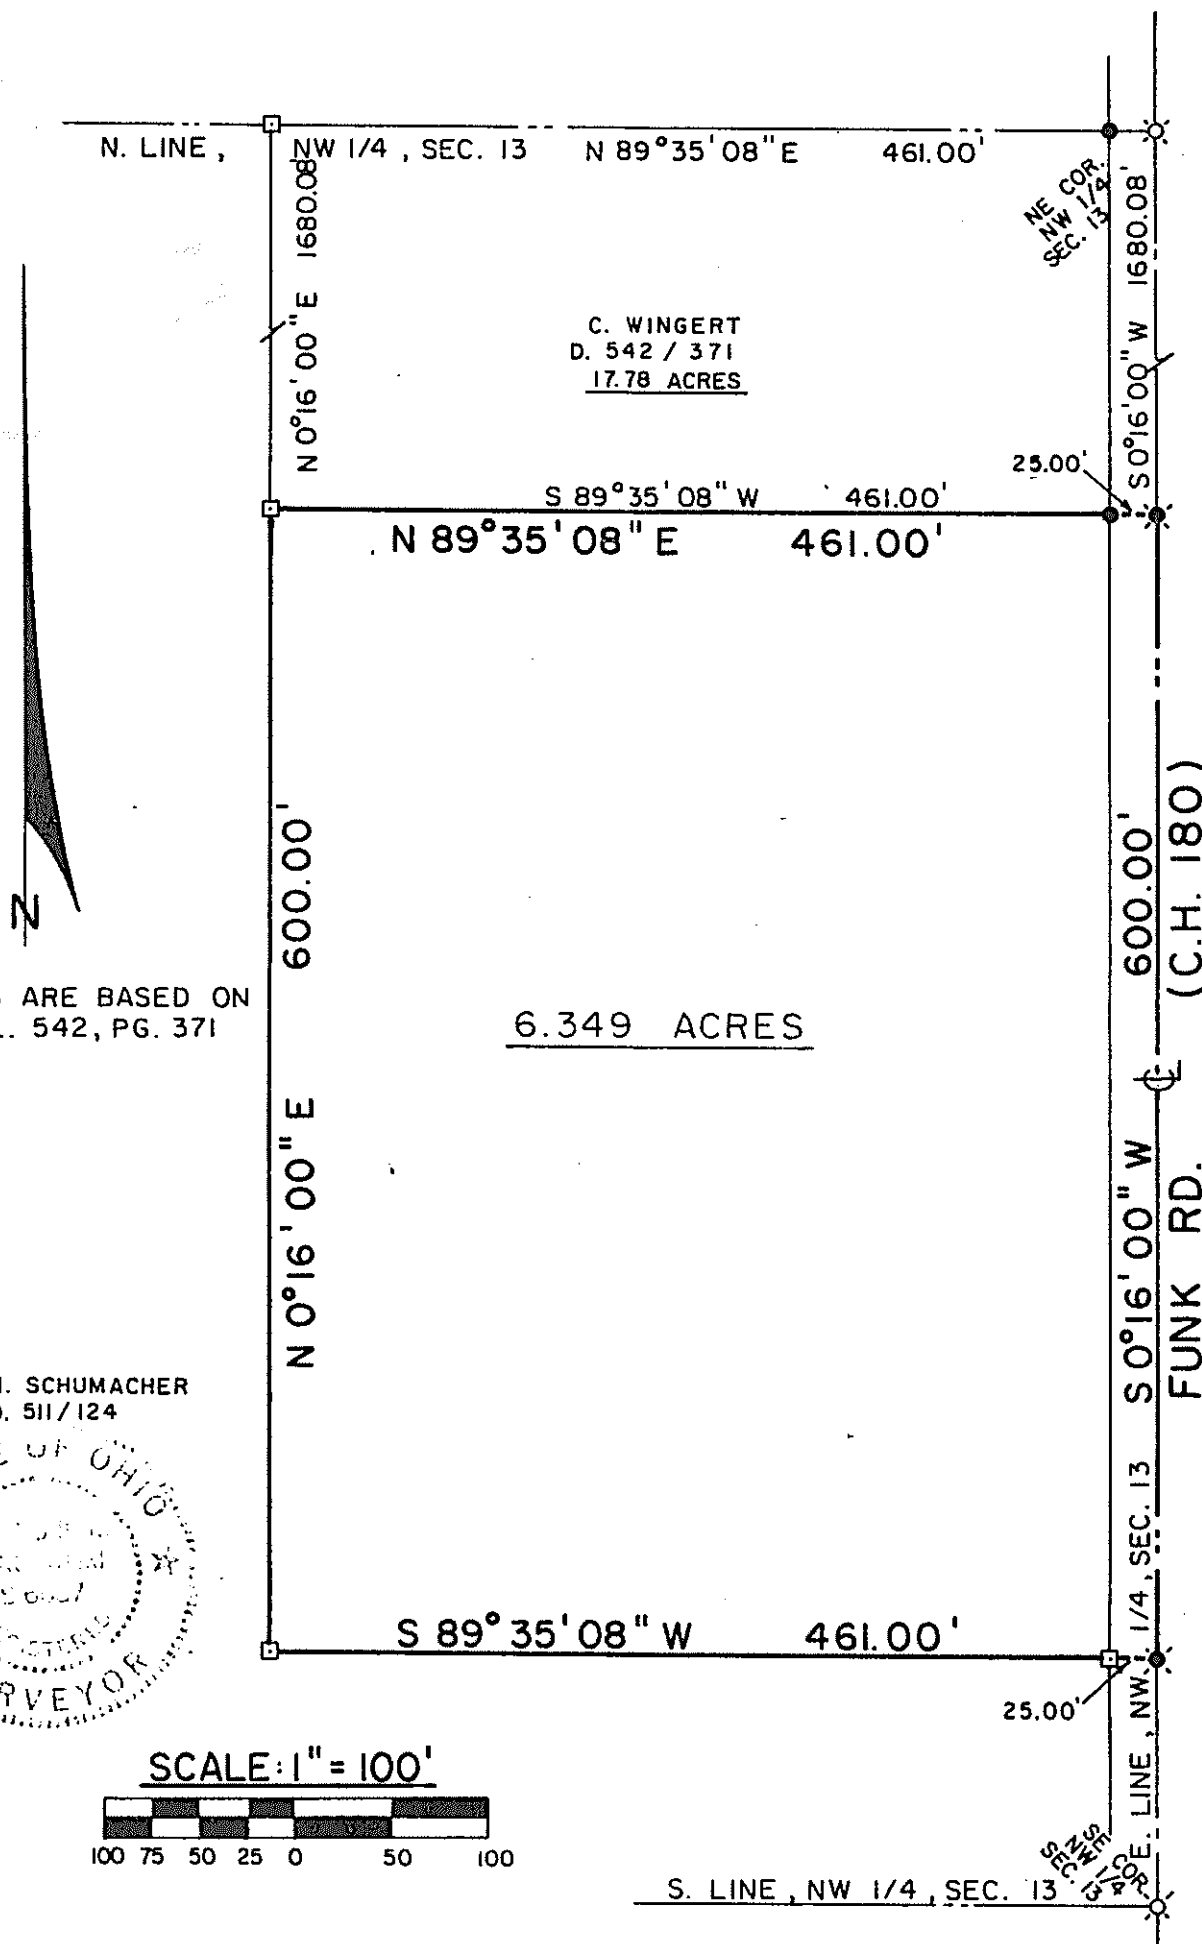


BEARINGS ARE BASED ON
DEED VOL. 542, PG. 371

A. & N. SCHUMACHER
D. 511 / 124



SCALE: 1" = 100'

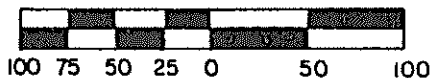

LEGEND

- ⊗ - RAILROAD SPIKE FOUND
- - WOOD HUB SET
- ⊗ - RAILROAD SPIKE SET
- - 5/8" IRON PIN SET WITH
CAP STAMPED "6687, 6991"

PREPARED BY

F. E. KROCKA & ASSOCIATES

Raymond G. Lenczowski

RAYMOND G. LENCZOWSKI

REGISTERED OHIO SURVEYOR NO. 6687

DATE: SEPTEMBER 2, 1986