


HOWARD BAER

PART OF THE NORTHEAST QUARTER, SECTION EIGHTEEN (18)
TOWNSHIP TWENTY-TWO (22), RANGE NINETEEN (19)
SHARON TOWNSHIP, RICHLAND COUNTY, OHIO

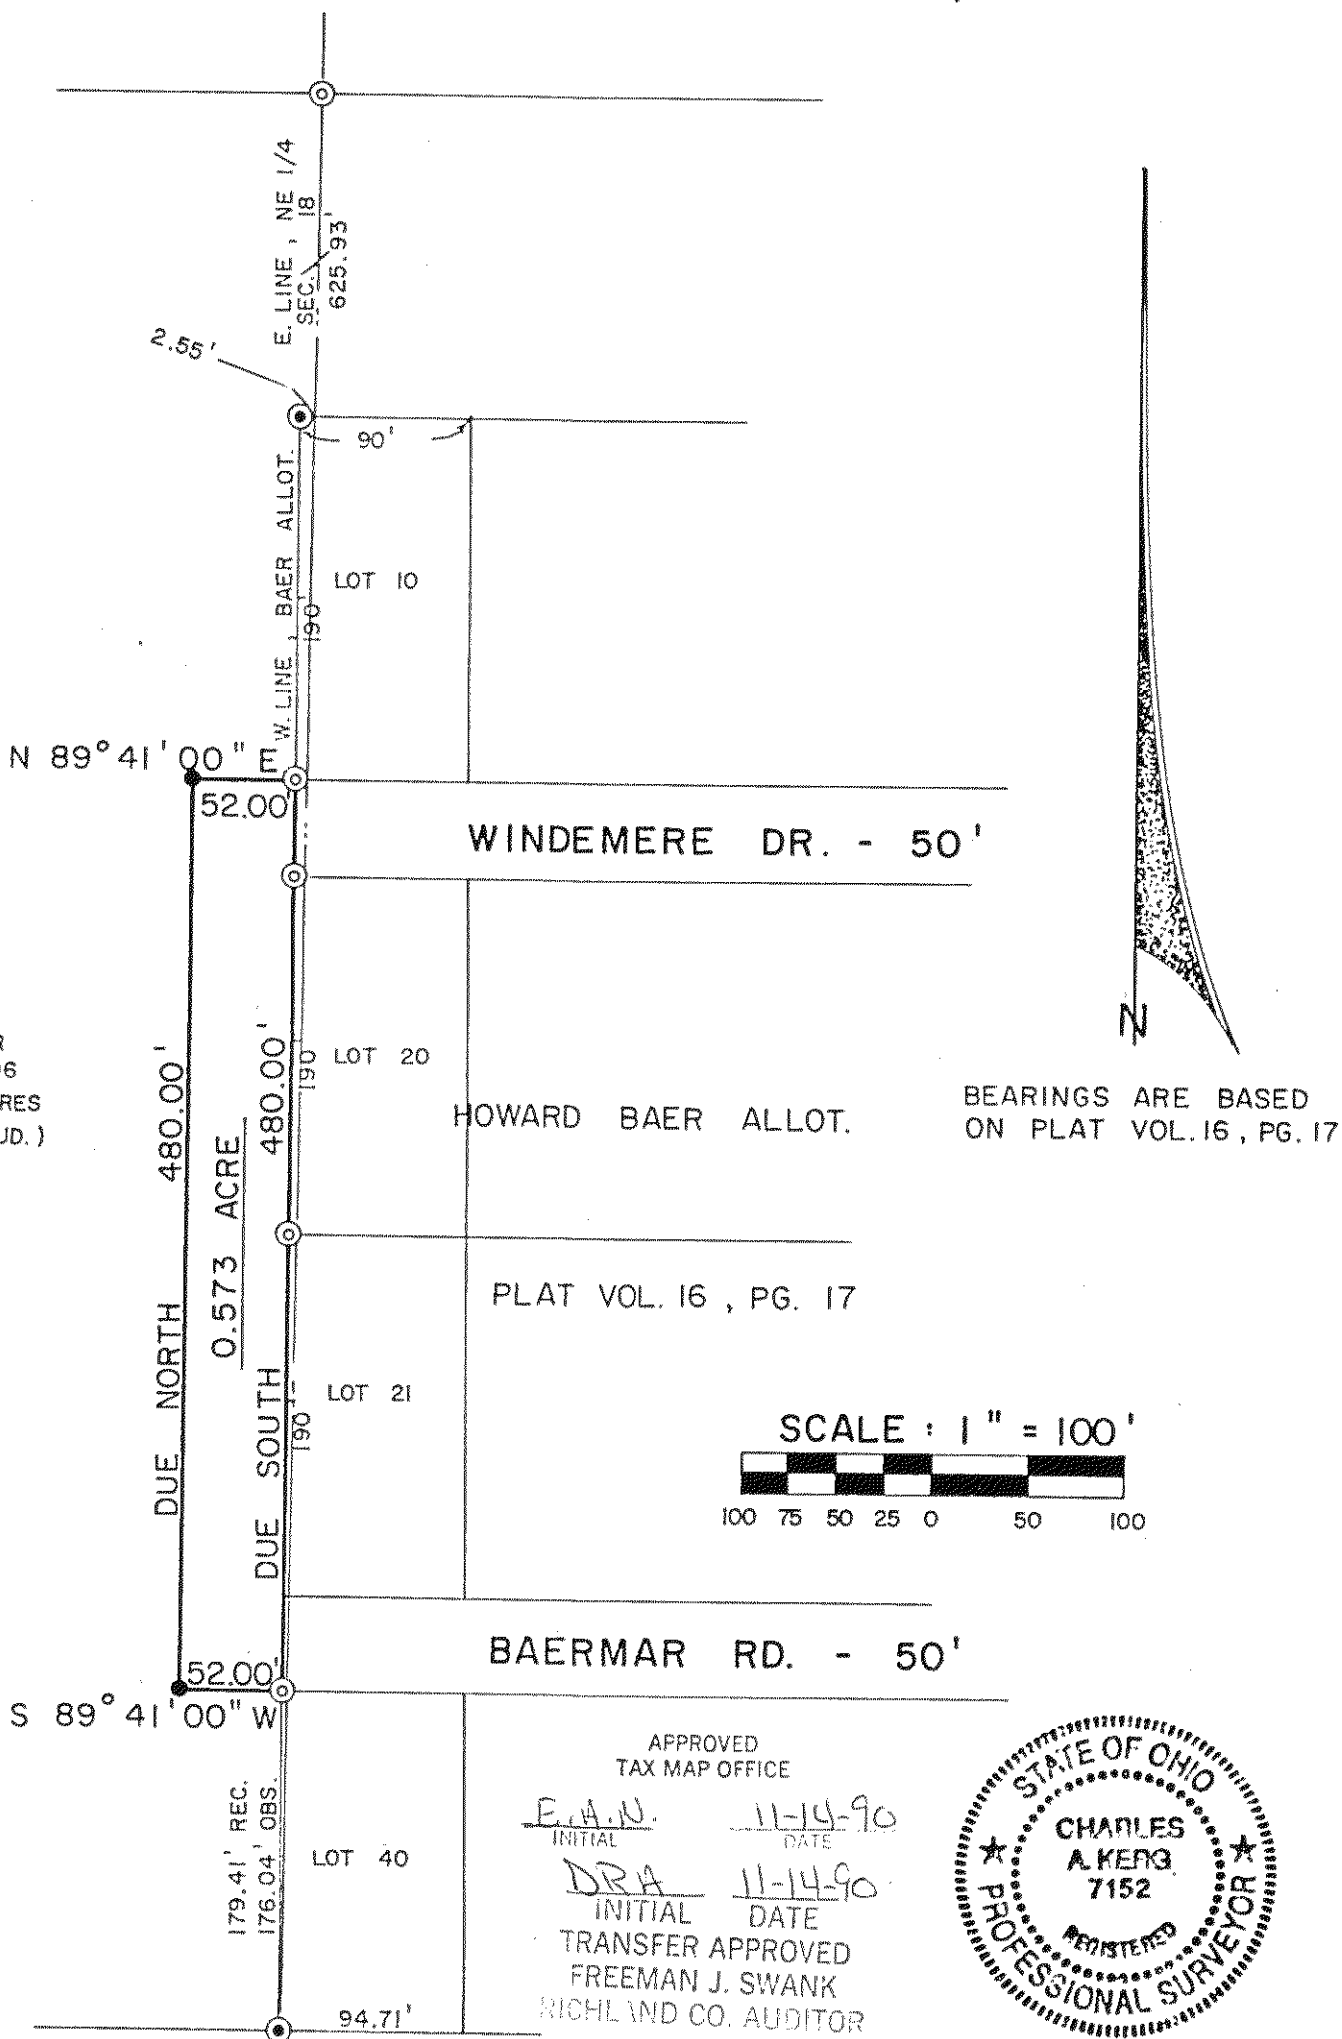

H. BAER
D. 213 / 306
61.899 ACRES
(62.197 AUD.)

BEARINGS ARE BASED
ON PLAT VOL. 16, PG. 17

HOWARD BAER ALLOT.

PLAT VOL. 16, PG. 17

SCALE: 1" = 100'



BAERMAR RD. - 50'


S 89° 41' 00" W

APPROVED
TAX MAP OFFICE

E.A.N. 11-14-90
INITIAL DATE

DRA 11-14-90
INITIAL DATE

TRANSFER APPROVED
FREEMAN J. SWANK
RICHLAND CO. AUDITOR

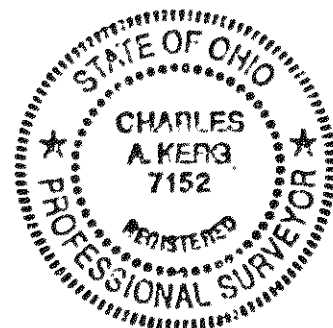

LEGEND

- ⊙ IRON PIPE IN CONCRETE FOUND
- ⊙ CONCRETE MONUMENT FOUND "BLOSSER"
- 5/8" IRON PIN SET WITH CAP STAMPED "C. KERG, RLS 7152"

PREPARED BY
KERG SURVEYING

Charles A. Kerg
 CHARLES A. KERK
 REGISTERED OHIO SURVEYOR NO. 7152
 DATE: NOVEMBER 6, 1990