


PLAT OF PROPERTY SURVEY
SCHUMACHER FARMS, INC.

TO
DANIEL ROBERTSON

PART OF THE NORTHEAST QUARTER OF SECTION NINETEEN (19)
TOWNSHIP TWENTY-TWO (22), RANGE NINETEEN (19)
SHARON TOWNSHIP, RICHLAND COUNTY, OHIO
7.00 ACRES

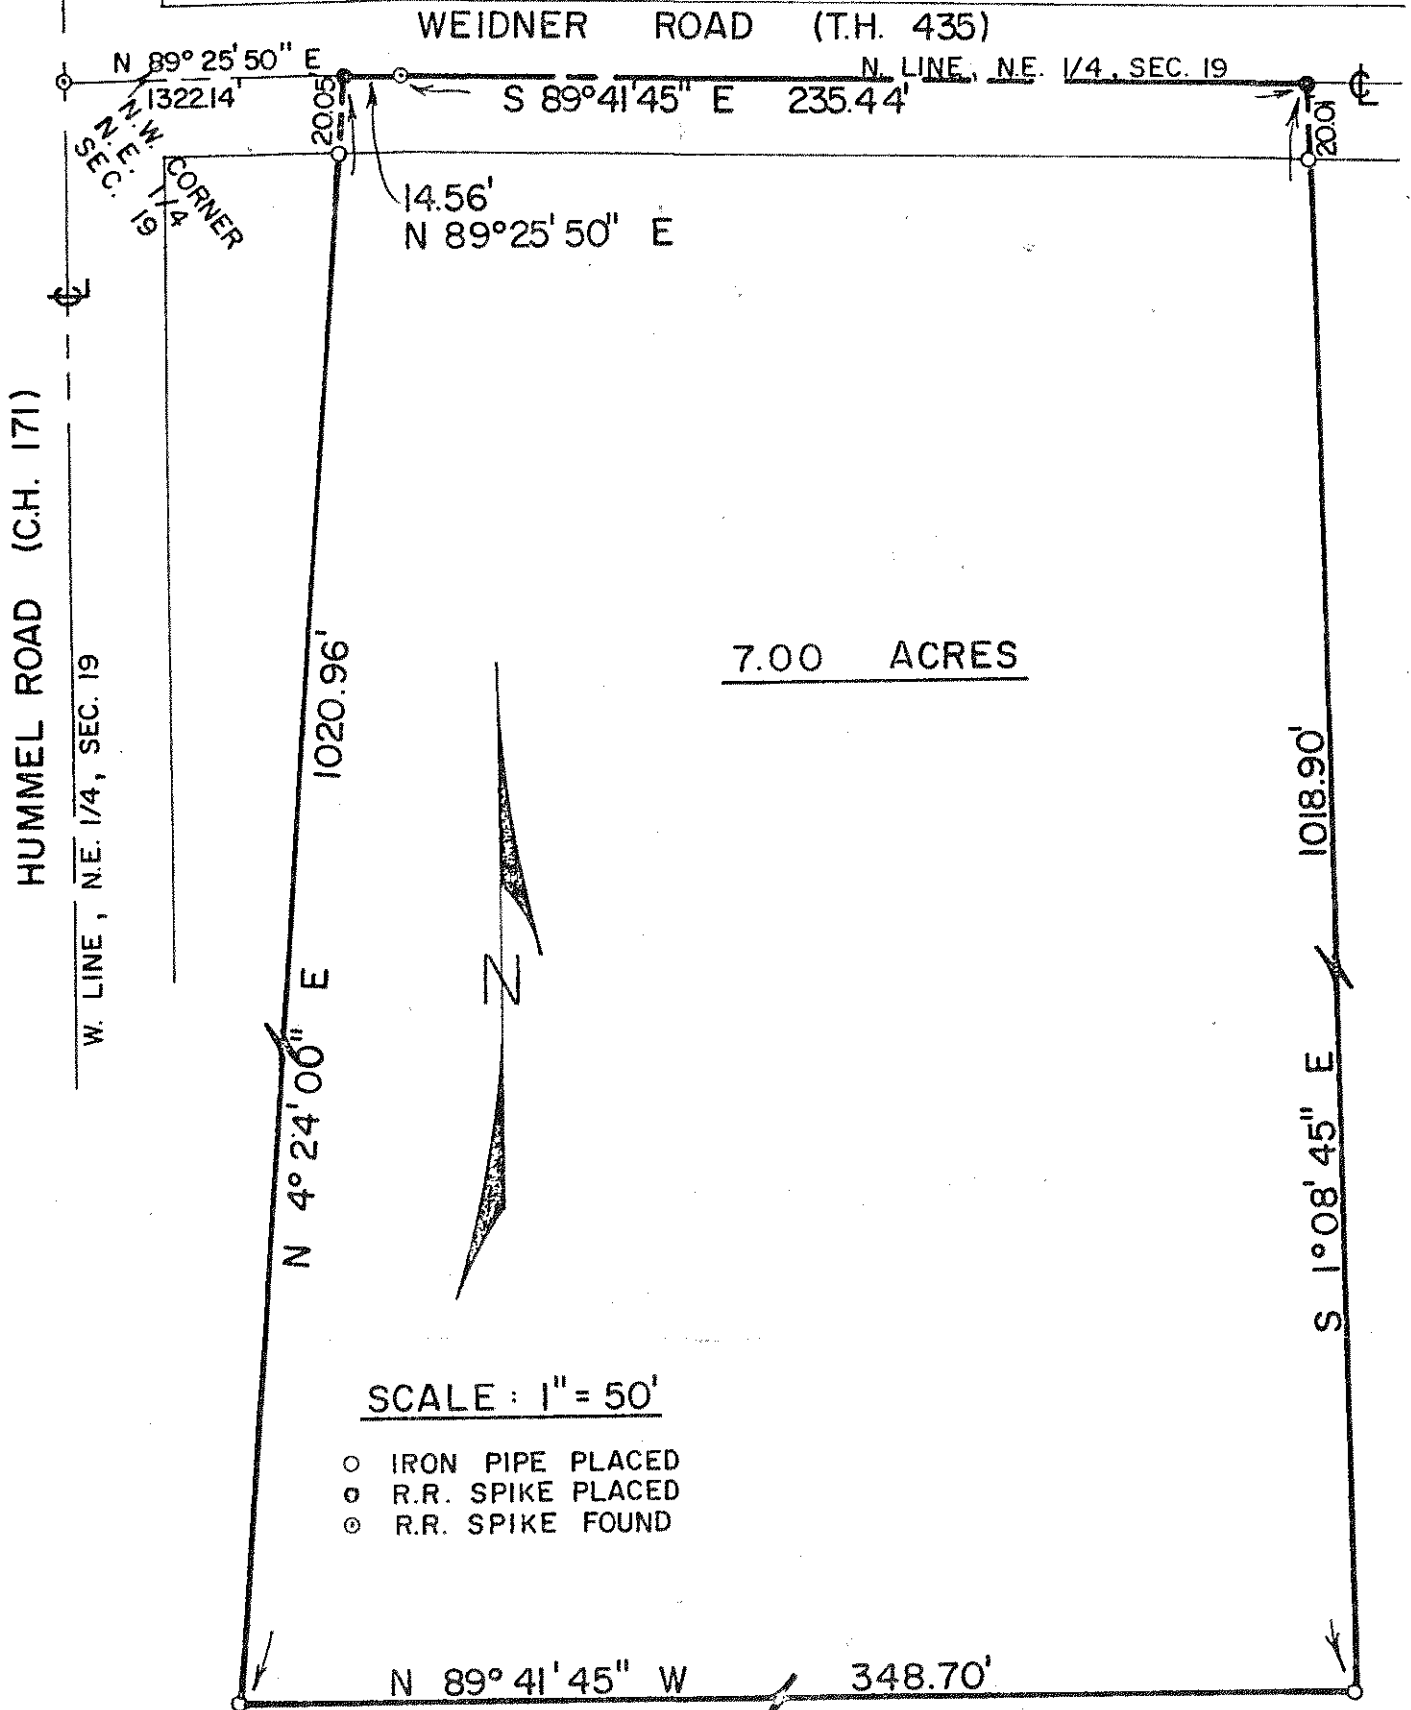

SCALE : 1" = 50'

- IRON PIPE PLACED
- ◐ R.R. SPIKE PLACED
- ◑ R.R. SPIKE FOUND

PREPARED BY:

F.E. KROCKA & ASSOCIATES

Fred E. Krocka
FRED E. KROCKA

OHIO REGISTERED SURVEYOR NO. 3702

DATE : APRIL 28, 1978