


JIM DEVITO

PART OF THE NORTHWEST QUARTER OF SECTION TWENTY(20)
TOWNSHIP TWENTY-TWO(22), RANGE NINETEEN(19)
SHARON TOWNSHIP, RICHLAND COUNTY, OHIO

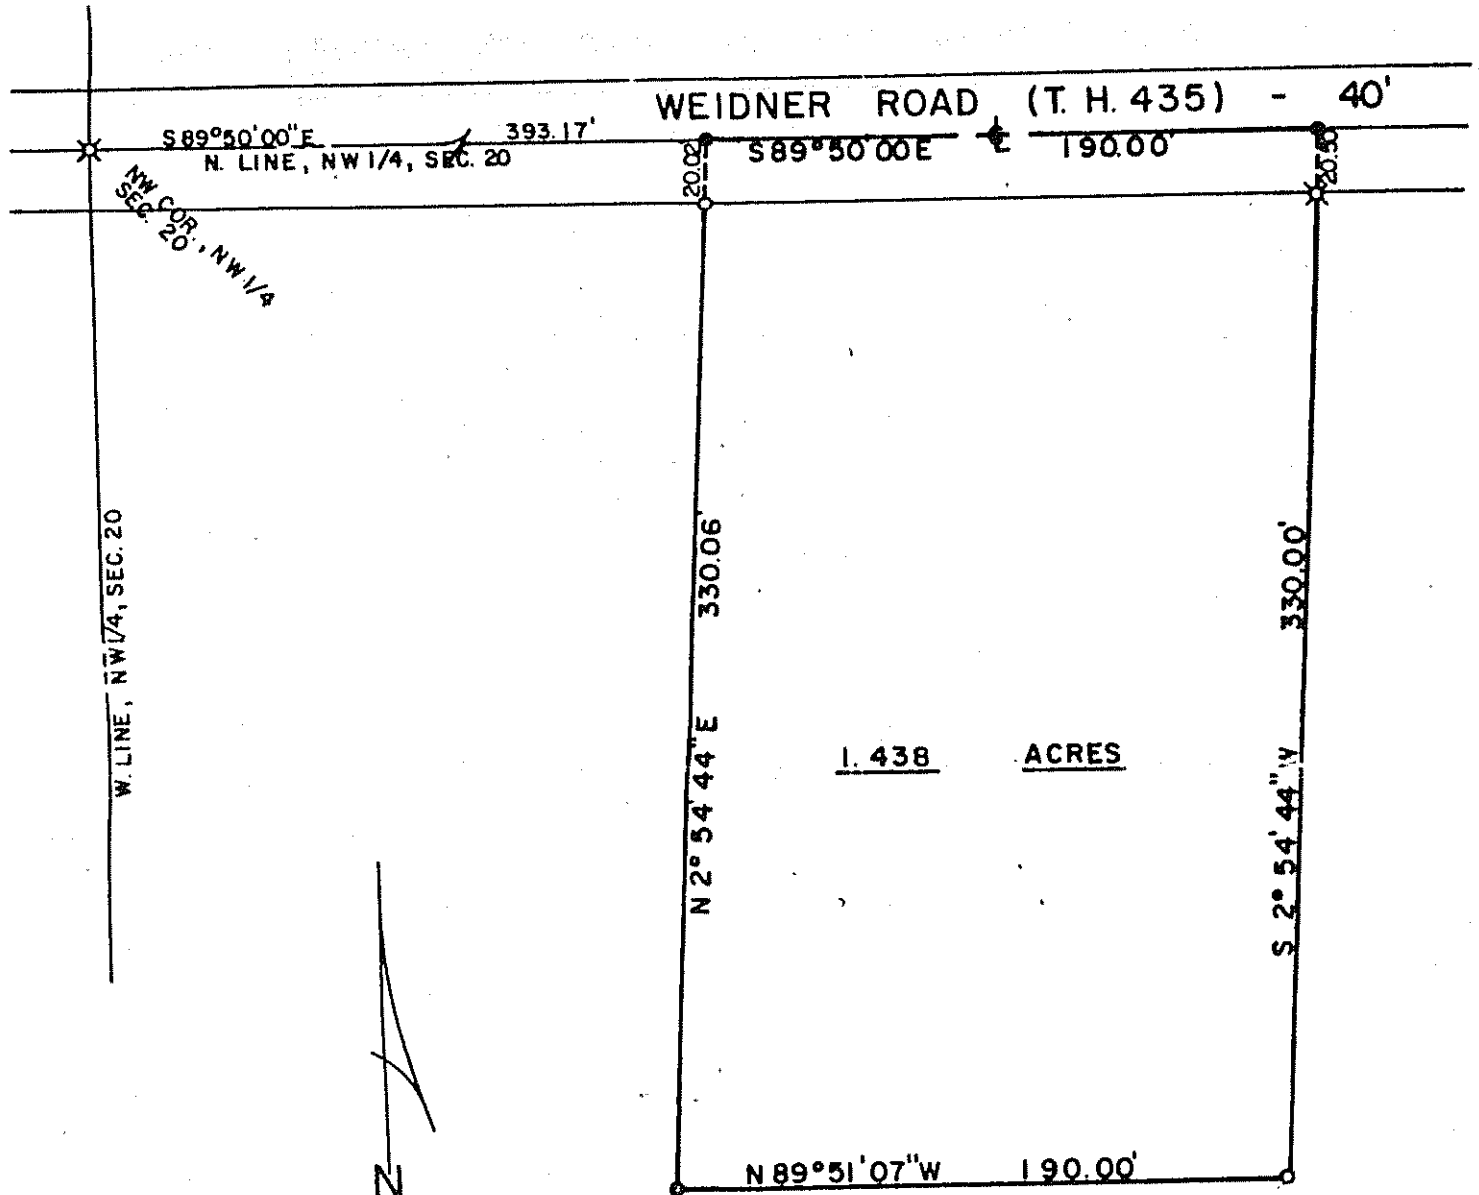

SCALE 1" = 60'



- RAILROAD SPIKE FOUND
- ✕ IRON PIPE FOUND
- RAILROAD SPIKE SET
- 5/8" IRON PIN SET WITH CAP STAMPED F.E.K. & A. 6687

"BEARINGS ARE ASSUMED"

PREPARED BY:

F.E. KROCKA & ASSOCIATES, INC.

Raymond G. Lenczowski
RAYMOND G. LENCZOWSKI

OHIO REGISTERED SURVEYOR NO. 6687

AUGUST 17, 1983