

PLAT OF SURVEY

-FOR-

R. LOOMIS

PT. OF N.W. 1/4, SEC. 20

T22, R19


SHARON TWP.



SCALE - 1" = 100'

o- IRON PIPE

JUNE 6, 1964

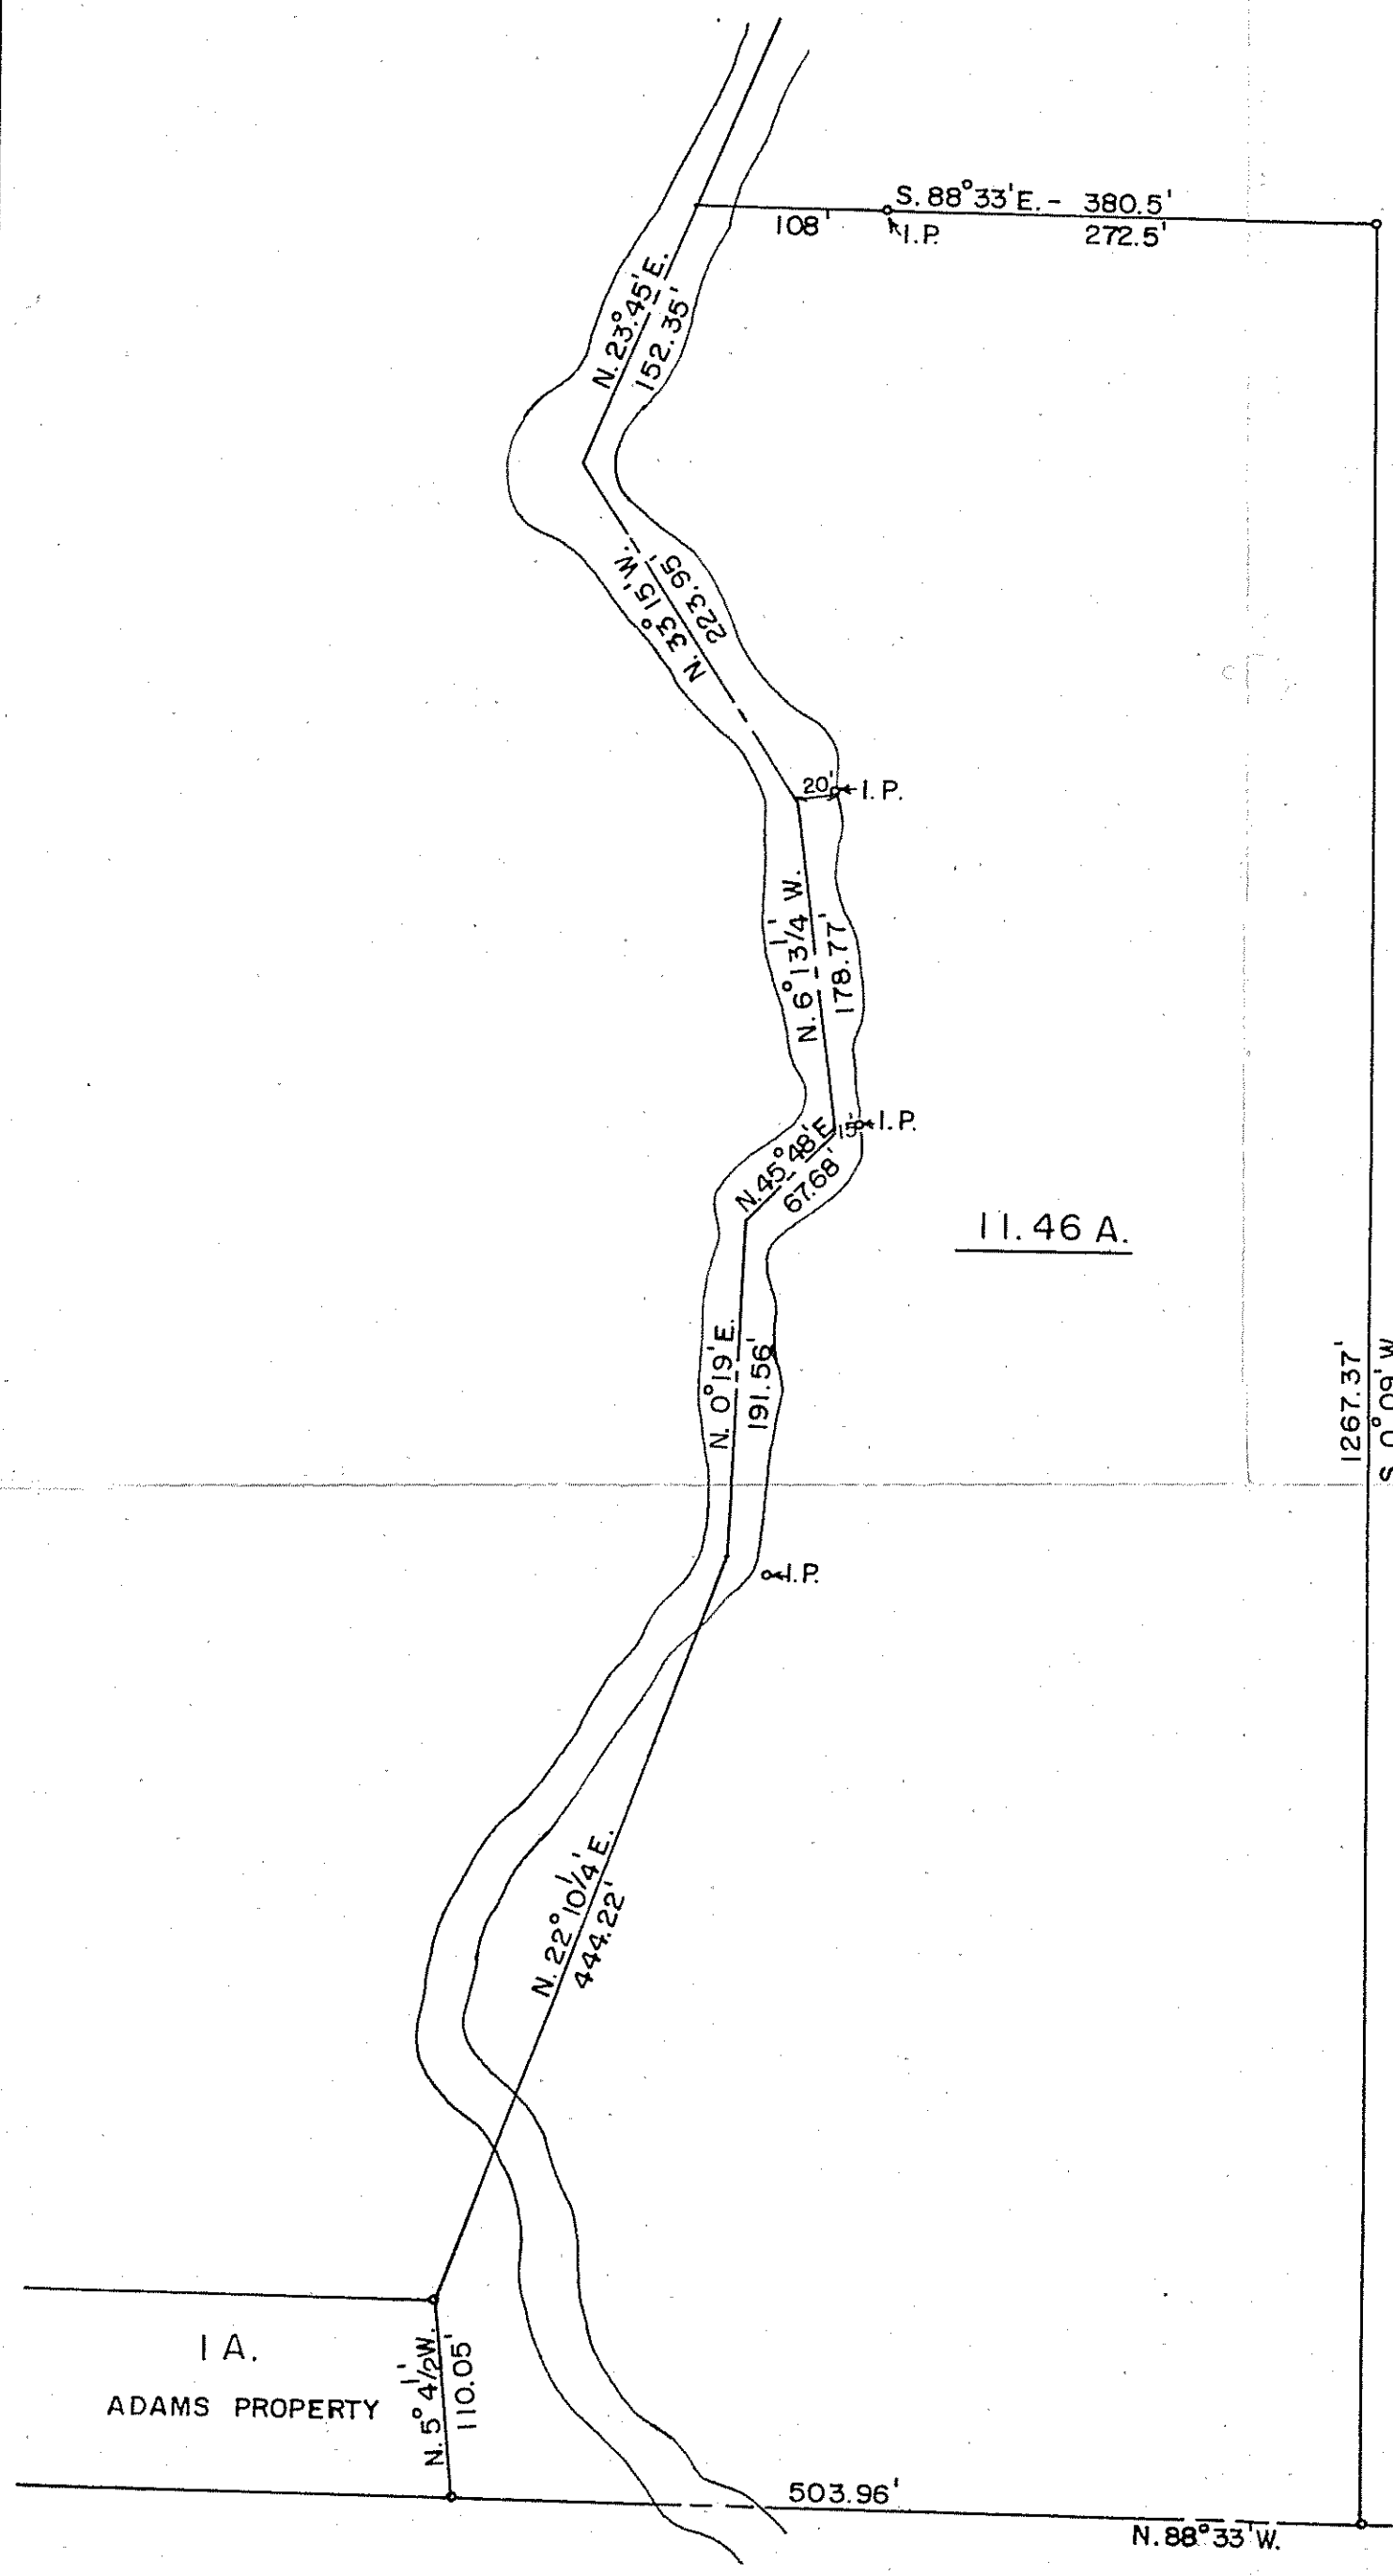

I HEREBY CERTIFY THAT A SURVEY OF THE ABOVE PARCEL HAS BEEN MADE AND THAT IRON PIPE HAVE BEEN SET AS INDICATED.

L. F. Hauger
L. F. HAUGER, REG. SURVEYOR No. 4866

F. E. KROCKA & ASSOCIATES
SHELBY, OHIO

Description- 11.46 Acre Parcel

Being a part of the northwest quarter of Section 20 in Township 22 (Sharon) of Range 19 and commencing for the same at the southeast corner of the northwest quarter of said section in the center of Stiving Road (T.H. 168); thence N. 88° 33' W. along the south line of the northwest quarter of said section a distance of 545.9 feet to an iron pipe and the true place of beginning for the parcel to be herein conveyed; thence continuing along the south line of the northwest quarter of said section N. 88° 33' W. a distance of 503.96 feet to an iron pipe at the southeast corner of a 1 acre parcel; thence N. 5° 4 1/2' W. a distance of 110.05 feet to an iron pipe; thence N. 22° 10 1/4' E. a distance of 444.22 feet to a point in the center of the Blackferk Creek; thence N. 0° 19' E. along the centerline of said creek a distance of 191.56 feet to a point; thence N. 45° 48' E. along said creek a distance of 67.68 feet to a point; thence N. 6° 13 1/4' W. along said creek a distance of 178.77 feet to a point; thence N. 33° 15' W. along said creek a distance of 223.95 feet to a point; thence N. 23° 45' E. along said creek a distance of 152.35 feet to a point; thence S. 88° 33' E. a distance of 380.5 feet to an iron pipe; thence S. 0° 09' W. a distance of 1267.37 feet to the place of beginning containing 11.46 acres, more or less.