


# SHELDY OF

by carrying the true street and lot lines as shown below  
*Walter W. McCallum* CITY ENGINEER

I have personally visited the site of this plat and have seen monuments as shown on said plat and have found the same to be correct and true.

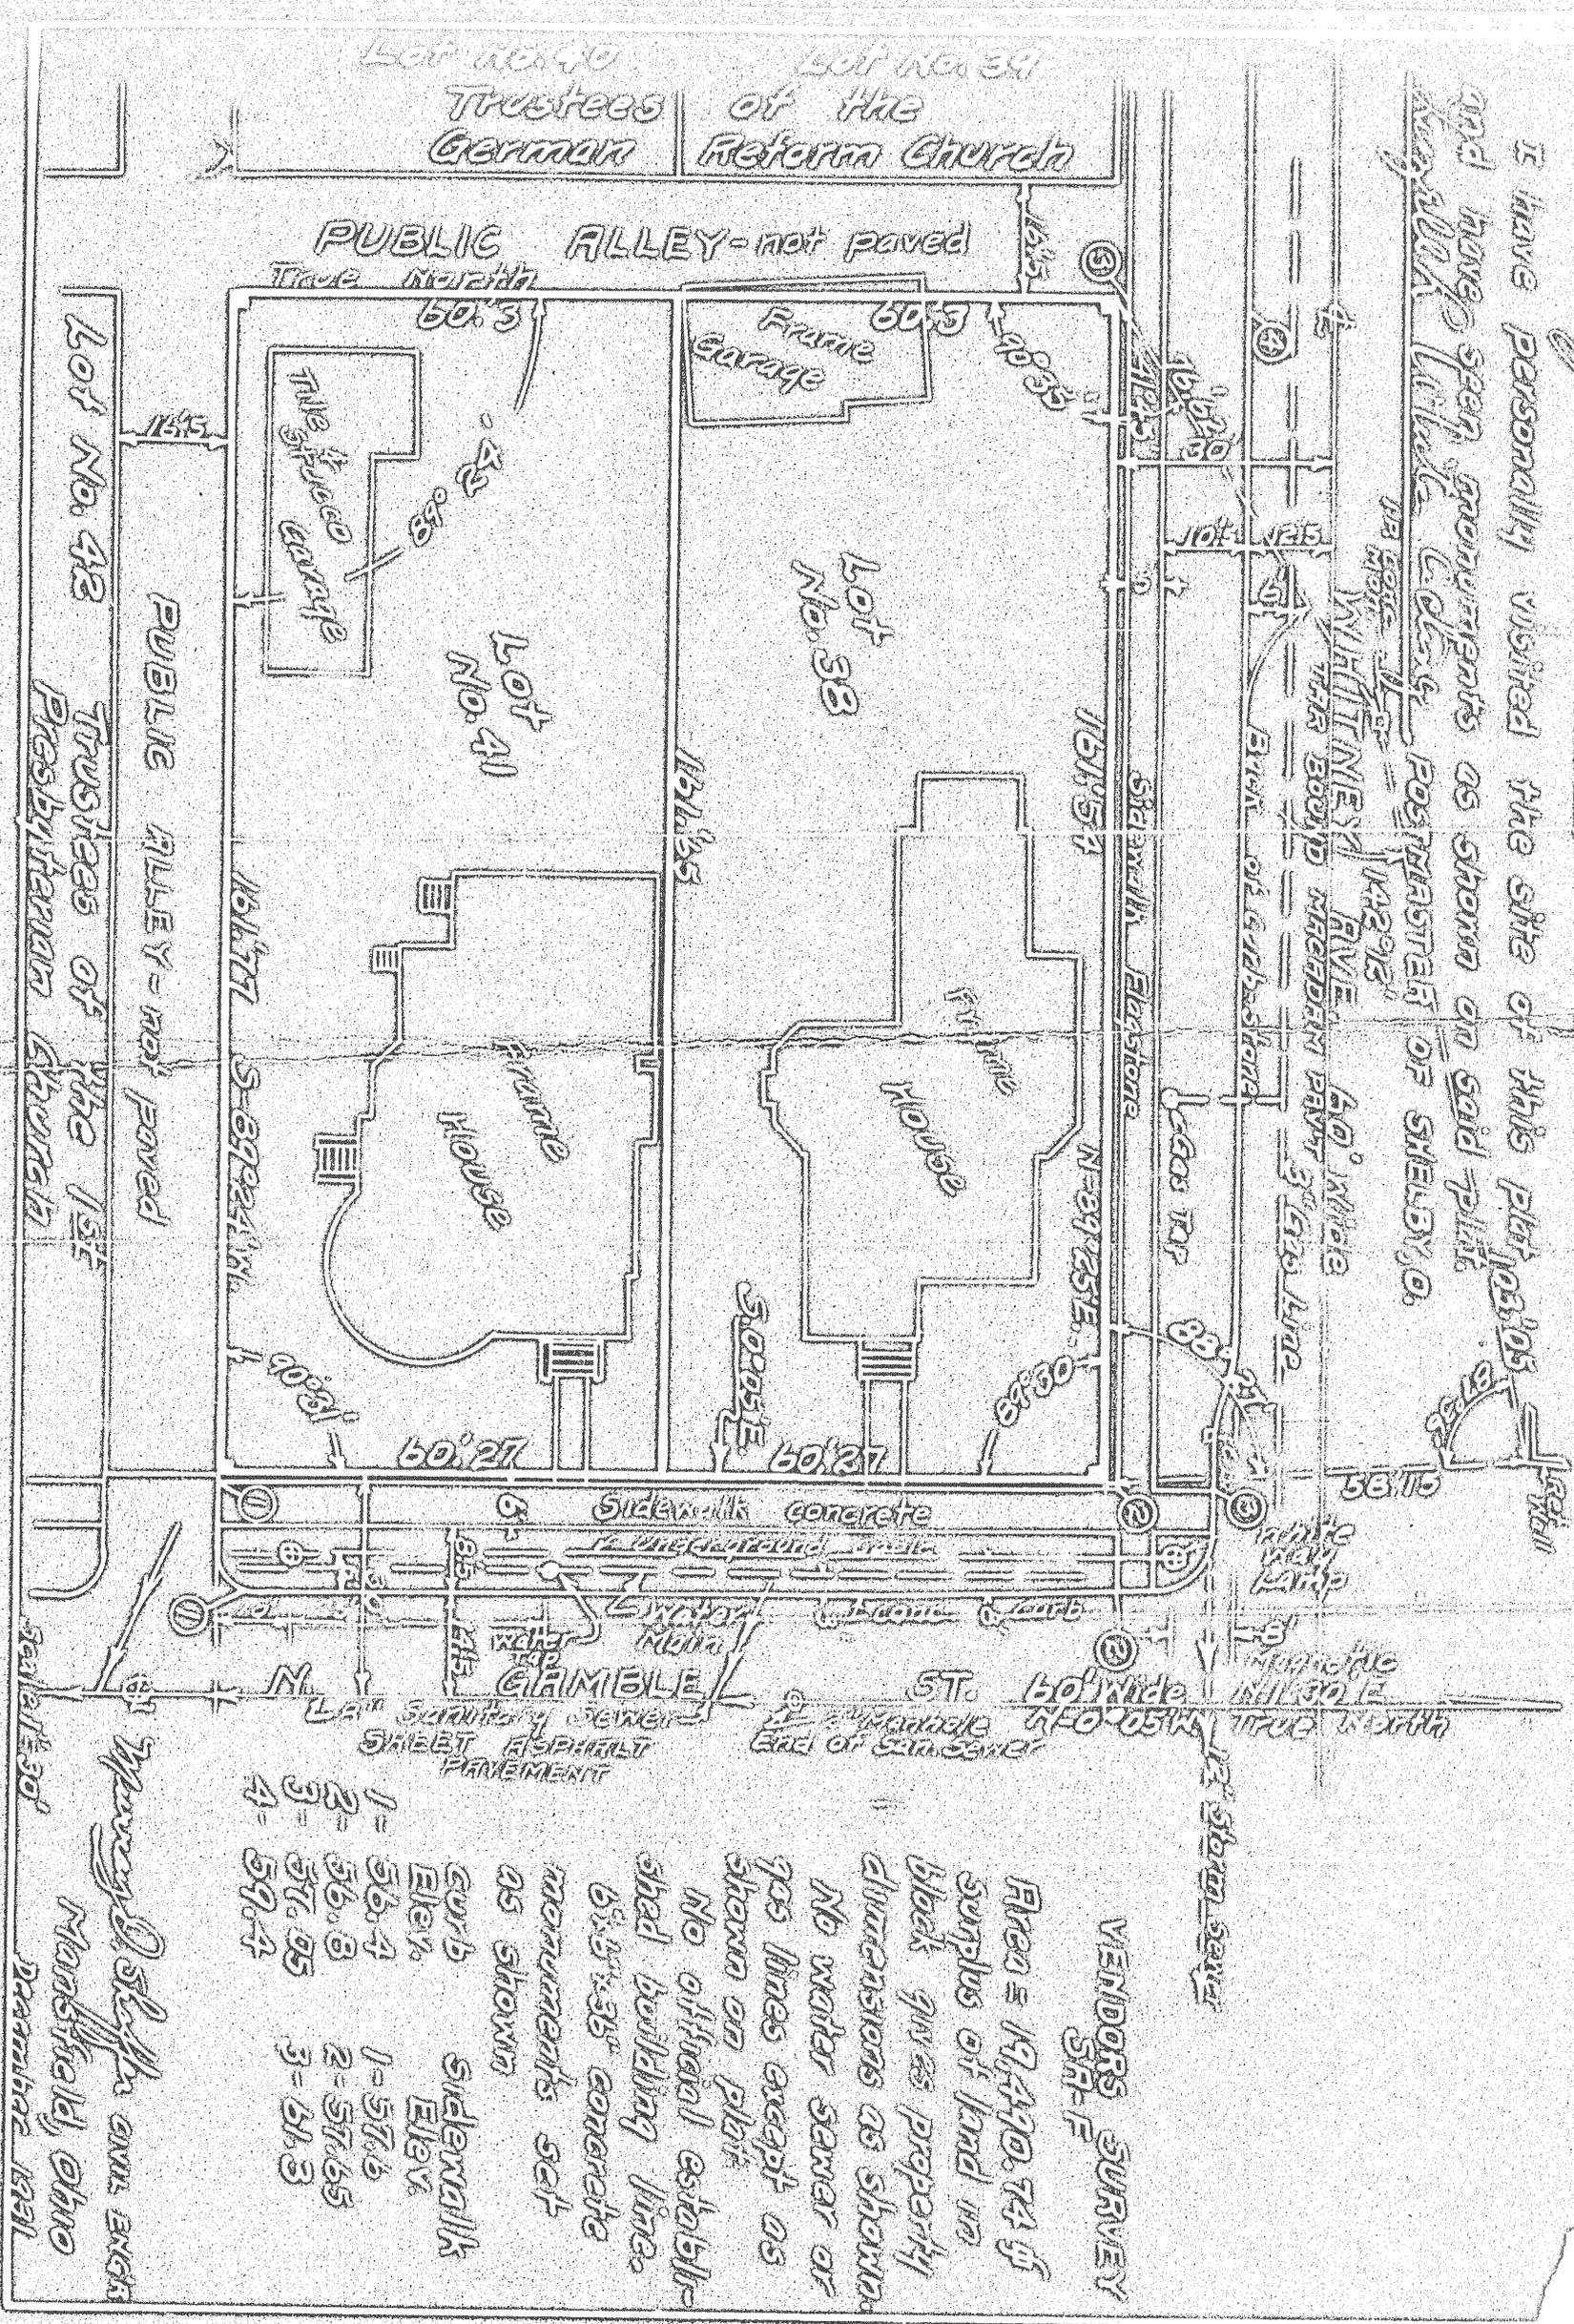

VENDOR'S SURVEY  
 SR-F

Area = 19,490.74 sq  
 Surplus of land in  
 block gives property  
 dimensions as shown.  
 No water sewer or  
 gas lines except as  
 shown on plat.  
 No official establish-  
 ed building lines.  
 6" x 3" concrete  
 monuments set  
 as shown

Curb Elev.	Sidewalk Elev.
1 = 56.4	1 = 57.6
2 = 56.8	2 = 57.65
3 = 57.05	3 = 57.3
4 = 57.4	

*Wm. O. Sheldy* own. ENGR  
 Mansfield, Ohio  
 Dec 14 1931