


SHELDY OF

by carrying the true street and lot lines as shown below
Walter W. ... CITY ENGINEER

I have personally visited the site of this plat and have seen monuments as shown on said plat and have found the same to be correct and true.

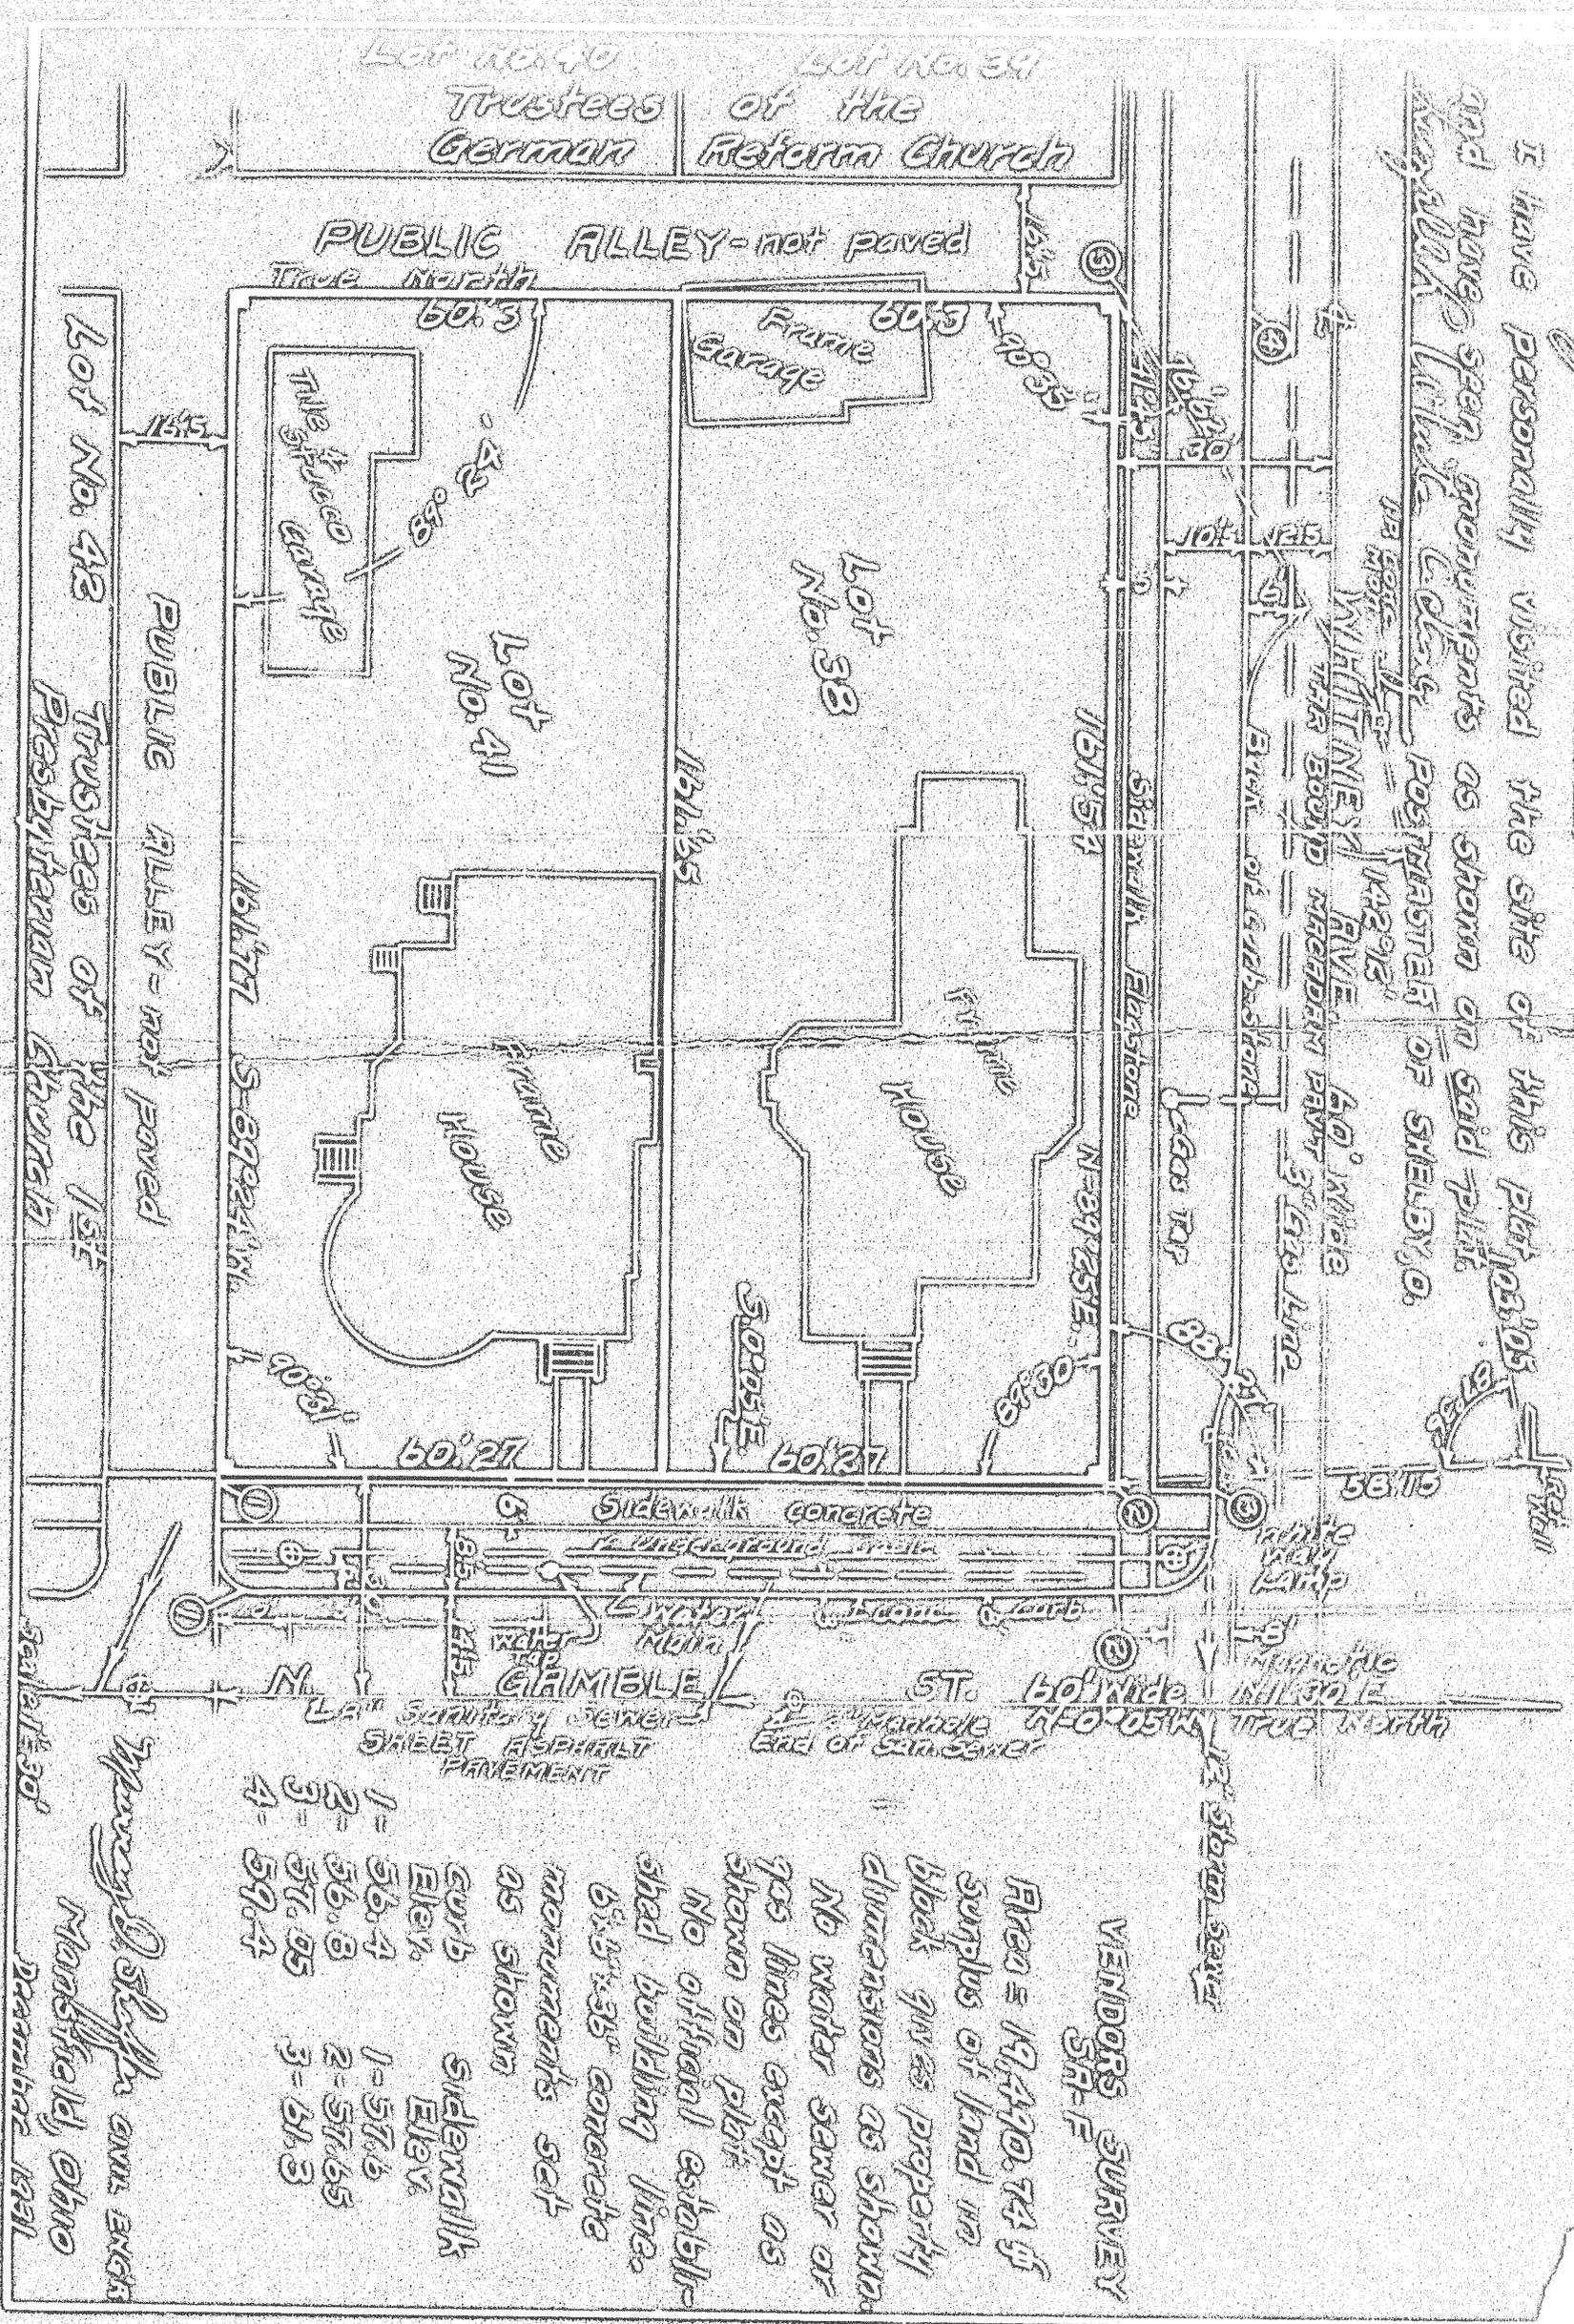

VENDOR'S SURVEY
 SR-F

Area = 19,490.74 sq
 Surplus of land in
 block gives property
 dimensions as shown.
 No water sewer or
 gas lines except as
 shown on plat.
 No official establish-
 shed building lines.
 6" x 6" x 36" concrete
 monuments set
 as shown

Curb Elev.	Sidewalk Elev.
1 = 56.4	1 = 57.6
2 = 56.8	2 = 57.65
3 = 57.05	3 = 57.3
4 = 57.4	

Wm. O. ... own ENGR
 Mansfield, Ohio
 Dec 14 1931