



PLAT OF PROPERTY SURVEY

RAY VERMILYA


PARTS OF LOT NUMBERS 1089 AND 1090
CITY OF SHELBY, RICHLAND COUNTY, OHIO

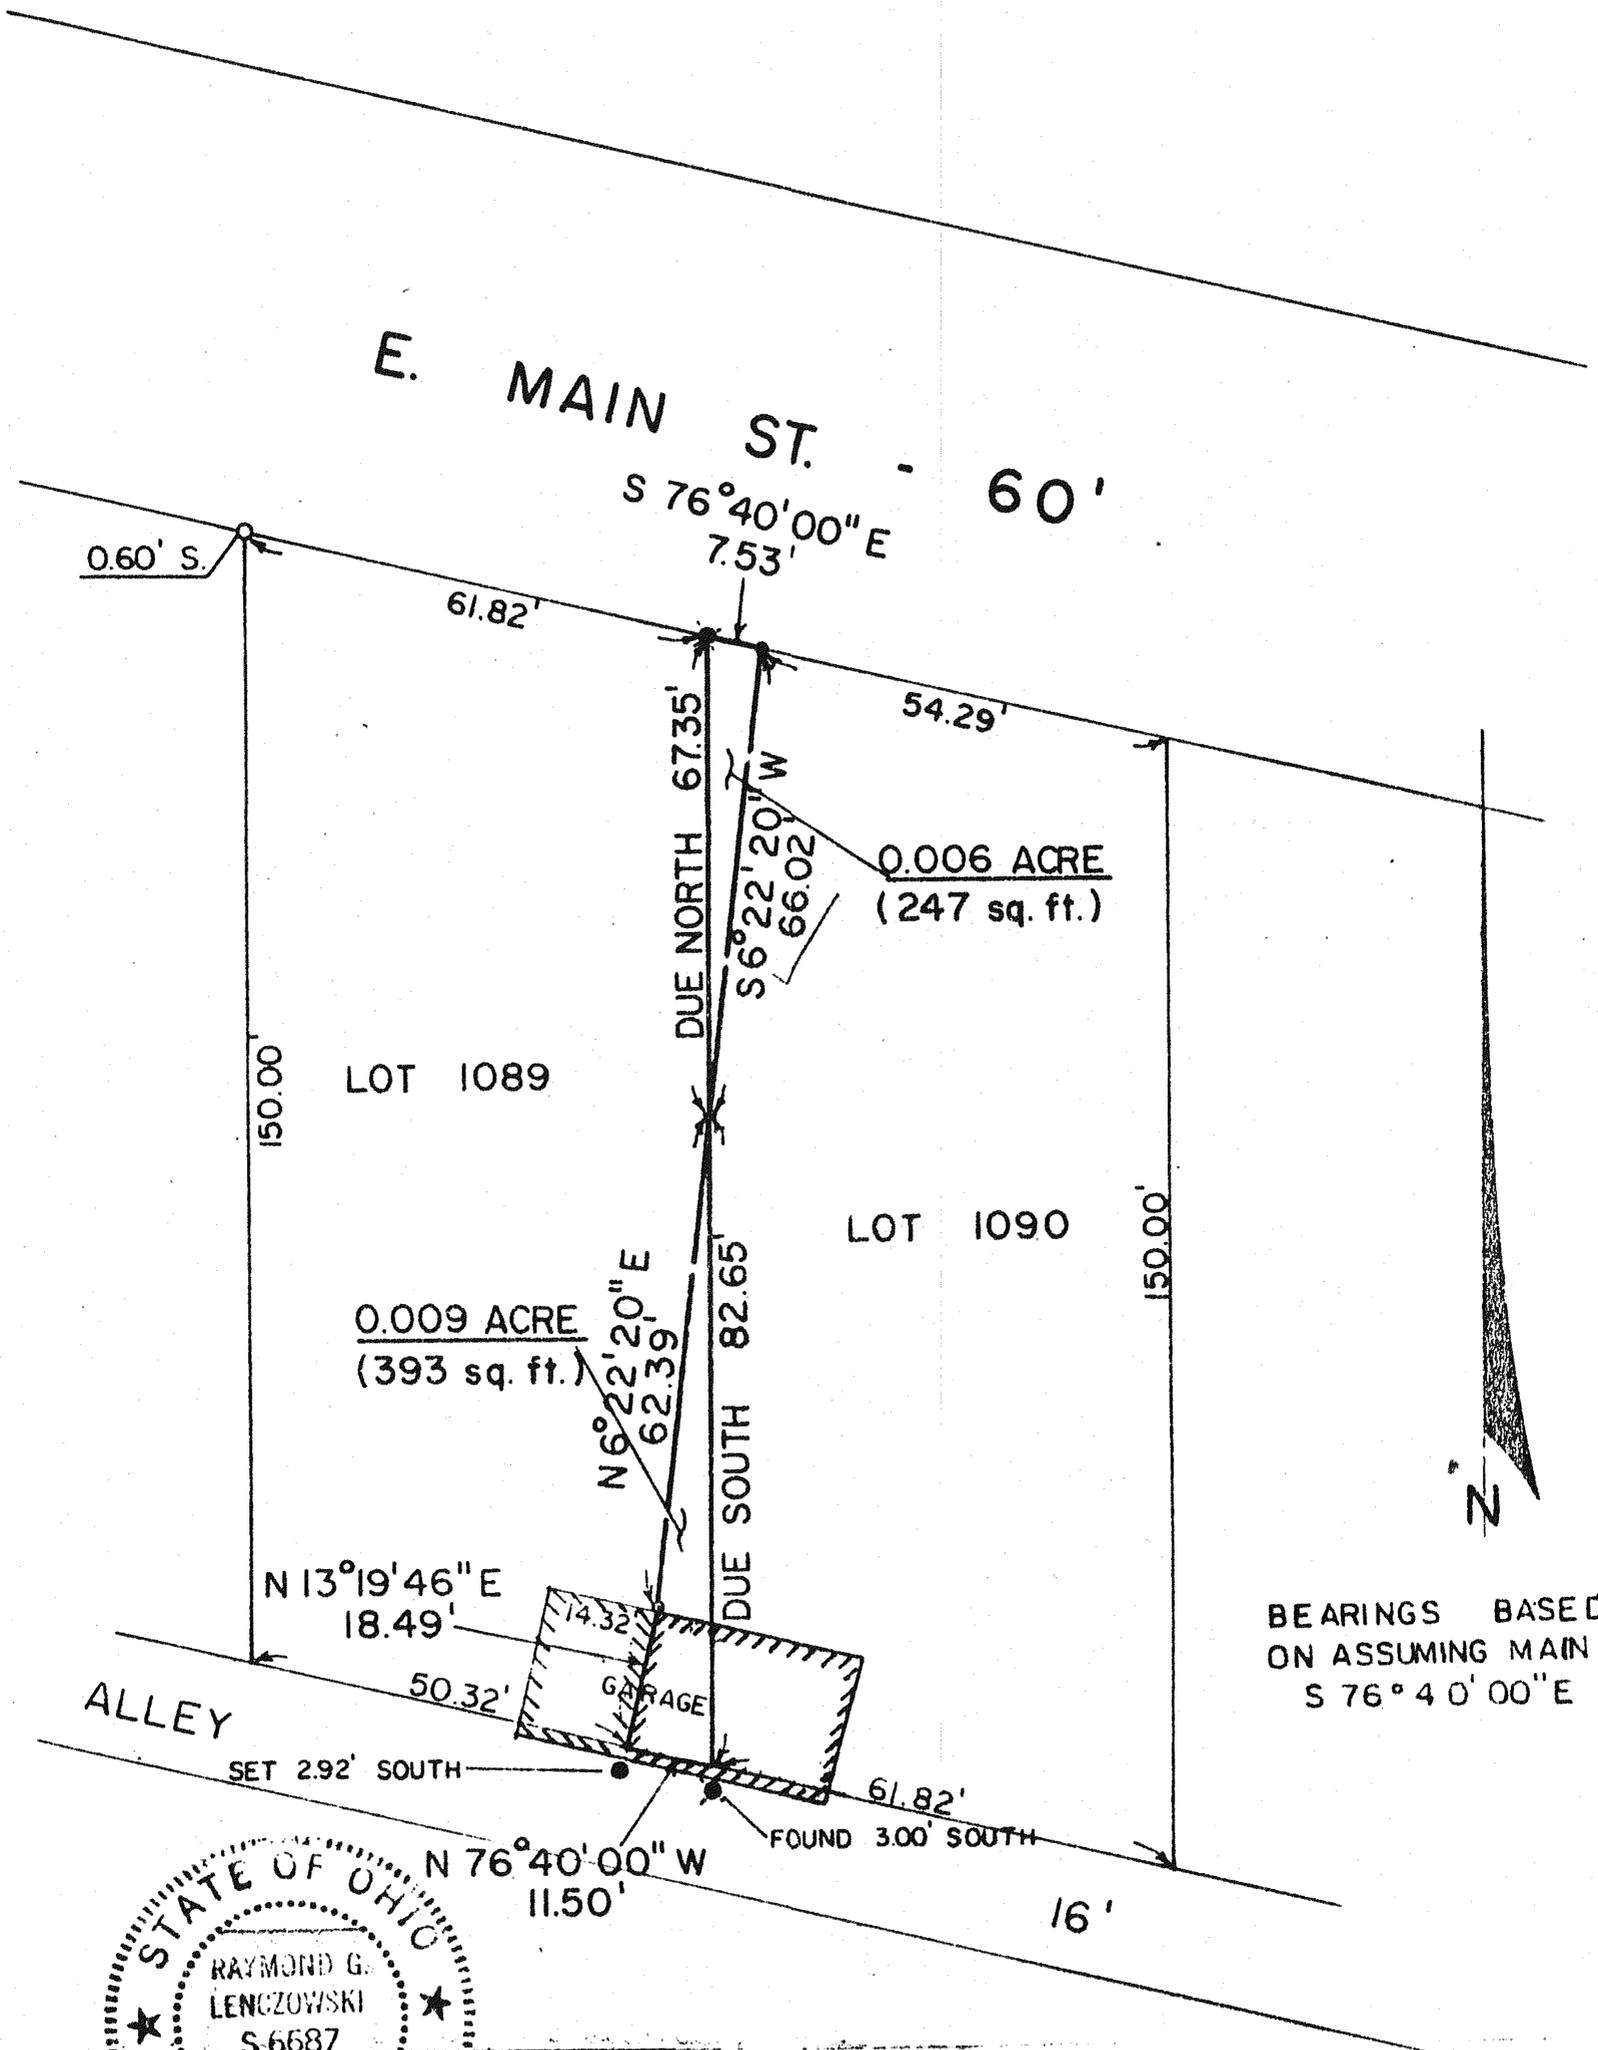

BEARINGS BASED
ON ASSUMING MAIN ST.
S 76° 40' 00" E

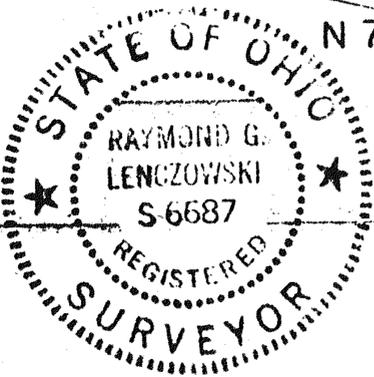

SCALE: 1" = 30'

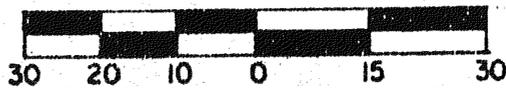

LEGEND

- ✕ - IRON PIN FOUND
- - IRON PIPE FOUND
- - SURVEY NAIL SET
- - 5/8" IRON PIN SET WITH CAP STAMPED "6687, 6991"

PREPARED BY
F. E. KROCKA & ASSOCIATES

Raymond G. Lenczowski

RAYMOND G. LENCZOWSKI
REGISTERED OHIO SURVEYOR NO. 6687
DATE: NOVEMBER 13, 1985