


Don Albert

PLAT OF PROPERTY SURVEY


ROBERT SHEDENHELM

LOT 1134, WENTZ, BRUCKER & LEIGHTY'S ADD., PLAT VOL. 7, PG. 1
CITY OF SHELBY, RICHLAND COUNTY, OHIO

GRAND BLVD. - 150'

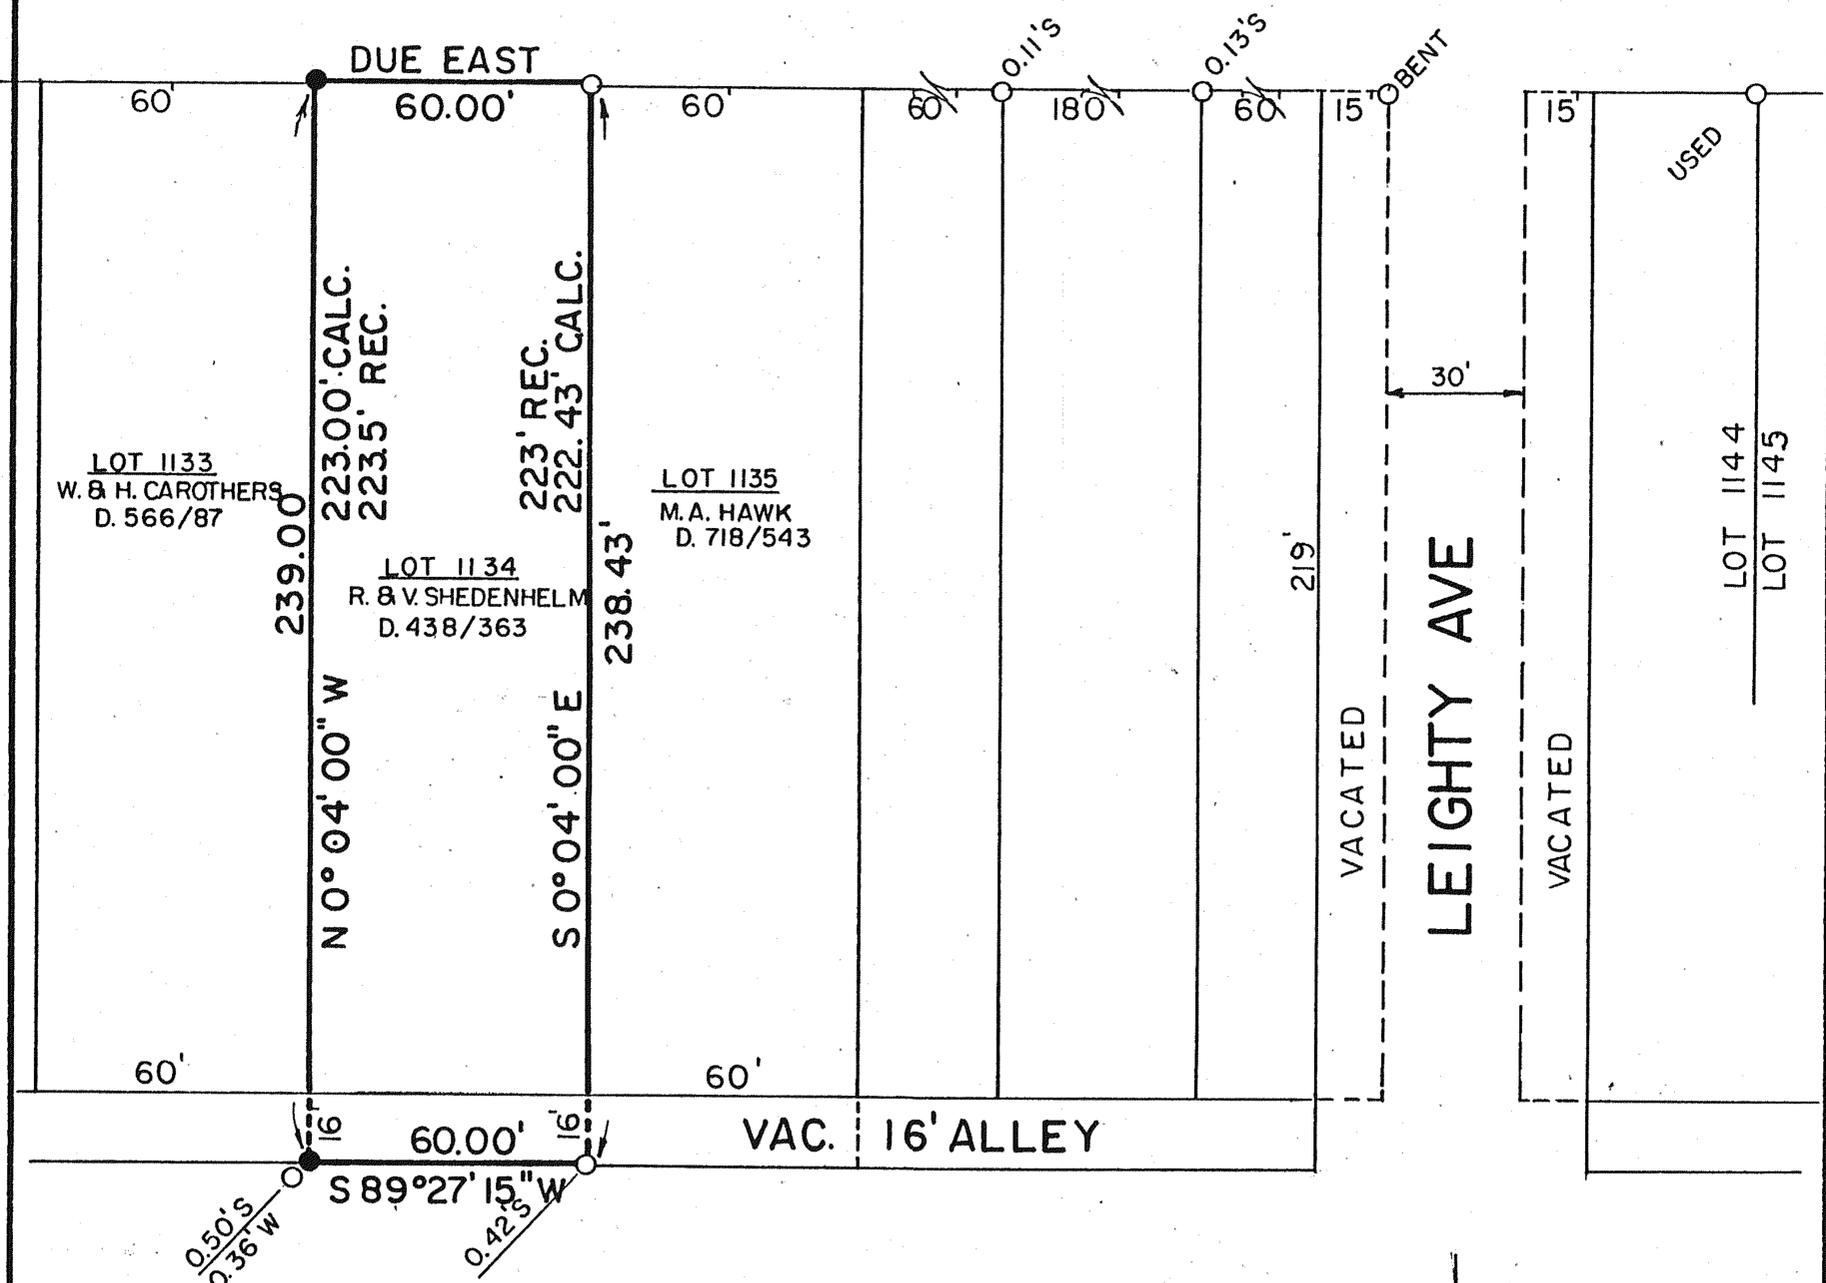


SCALE: 1" = 50'

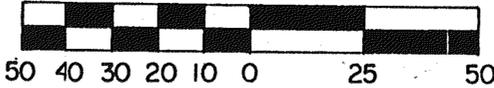

BEARINGS ARE ASSUMED

LEGEND

- IRON PIPE FOUND
- 5/8" IRON PIN SET WITH CAP STAMPED "6687, 6991"

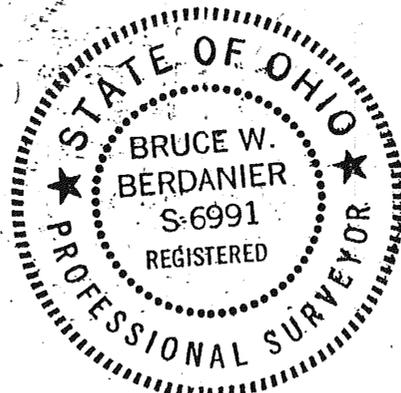

PREPARED BY
F. E. KROCKA & ASSOCIATES
Bruce W. Berdanier
 BRUCE W. BERDANIER
 REGISTERED OHIO SURVEYOR NO. 6991
 DATE: AUGUST 21, 1987

