

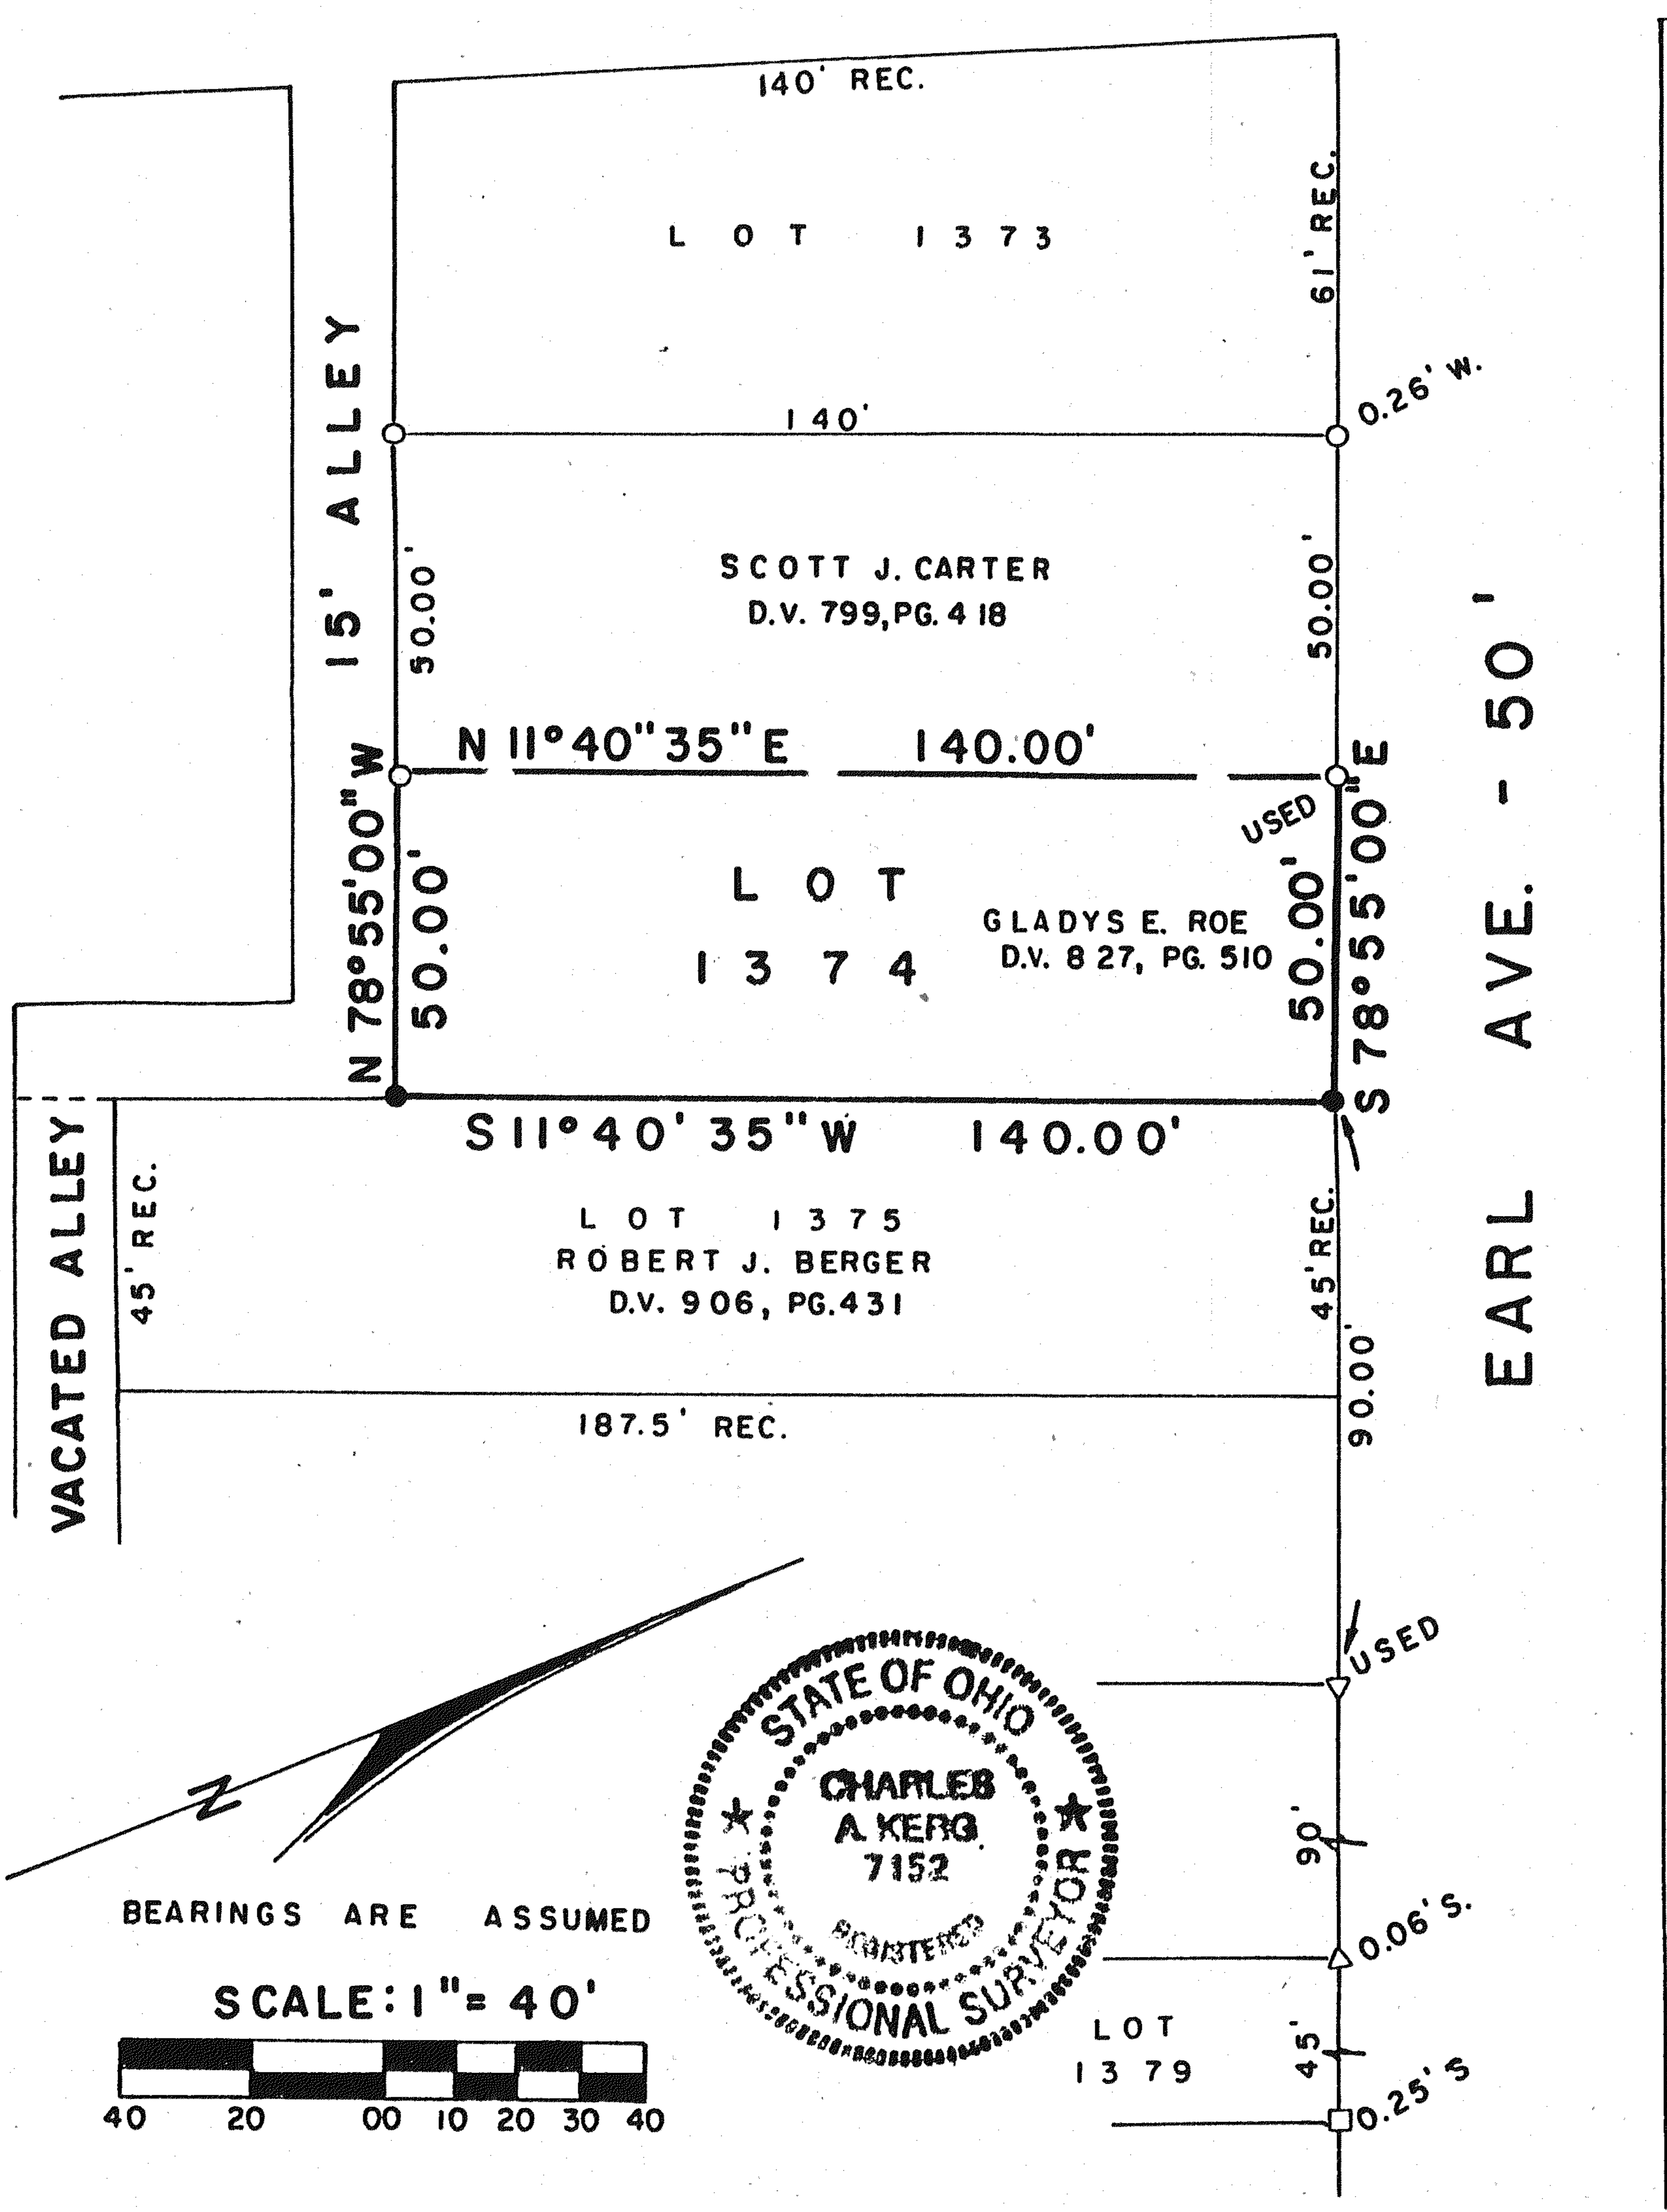


PLAT OF PROPERTY SURVEY  
**MICHAEL KNIGHT**  
 PART OF LOT 1374  
 CITY OF SHELBY, RICHLAND COUNTY, OHIO

WALNUT ST. - 50'

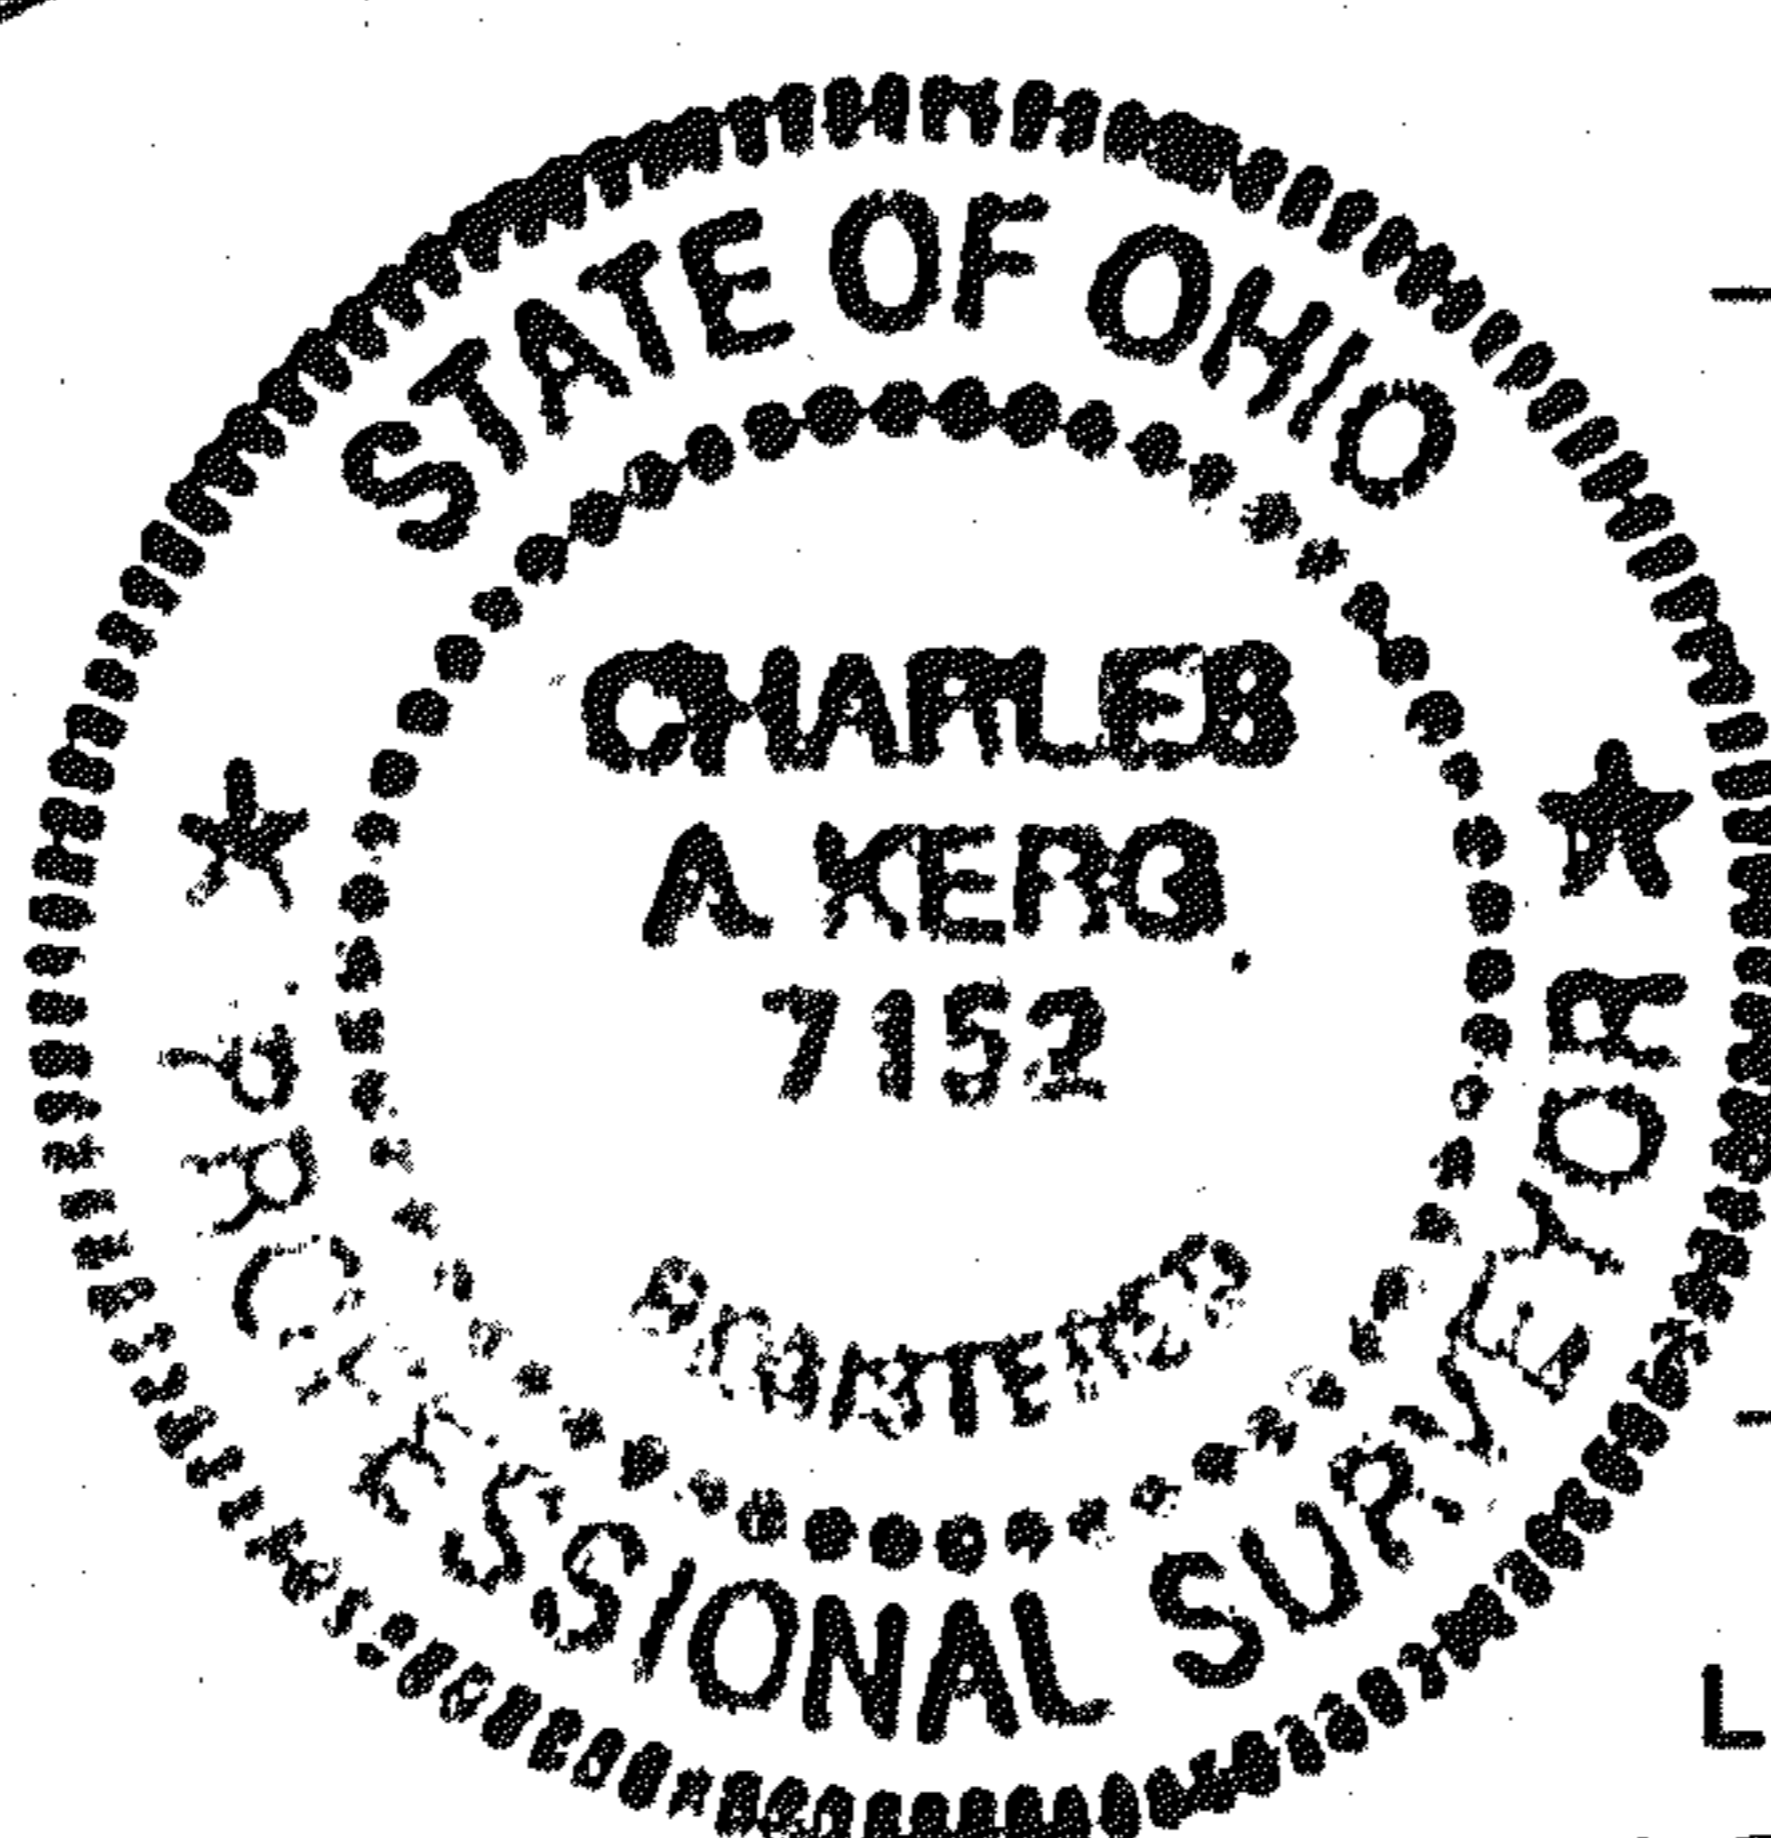

NOTE:  
 D. 799/418 MAKES  
 REFERENCE TO JOINT  
 DRIVES BETWEEN LOTS

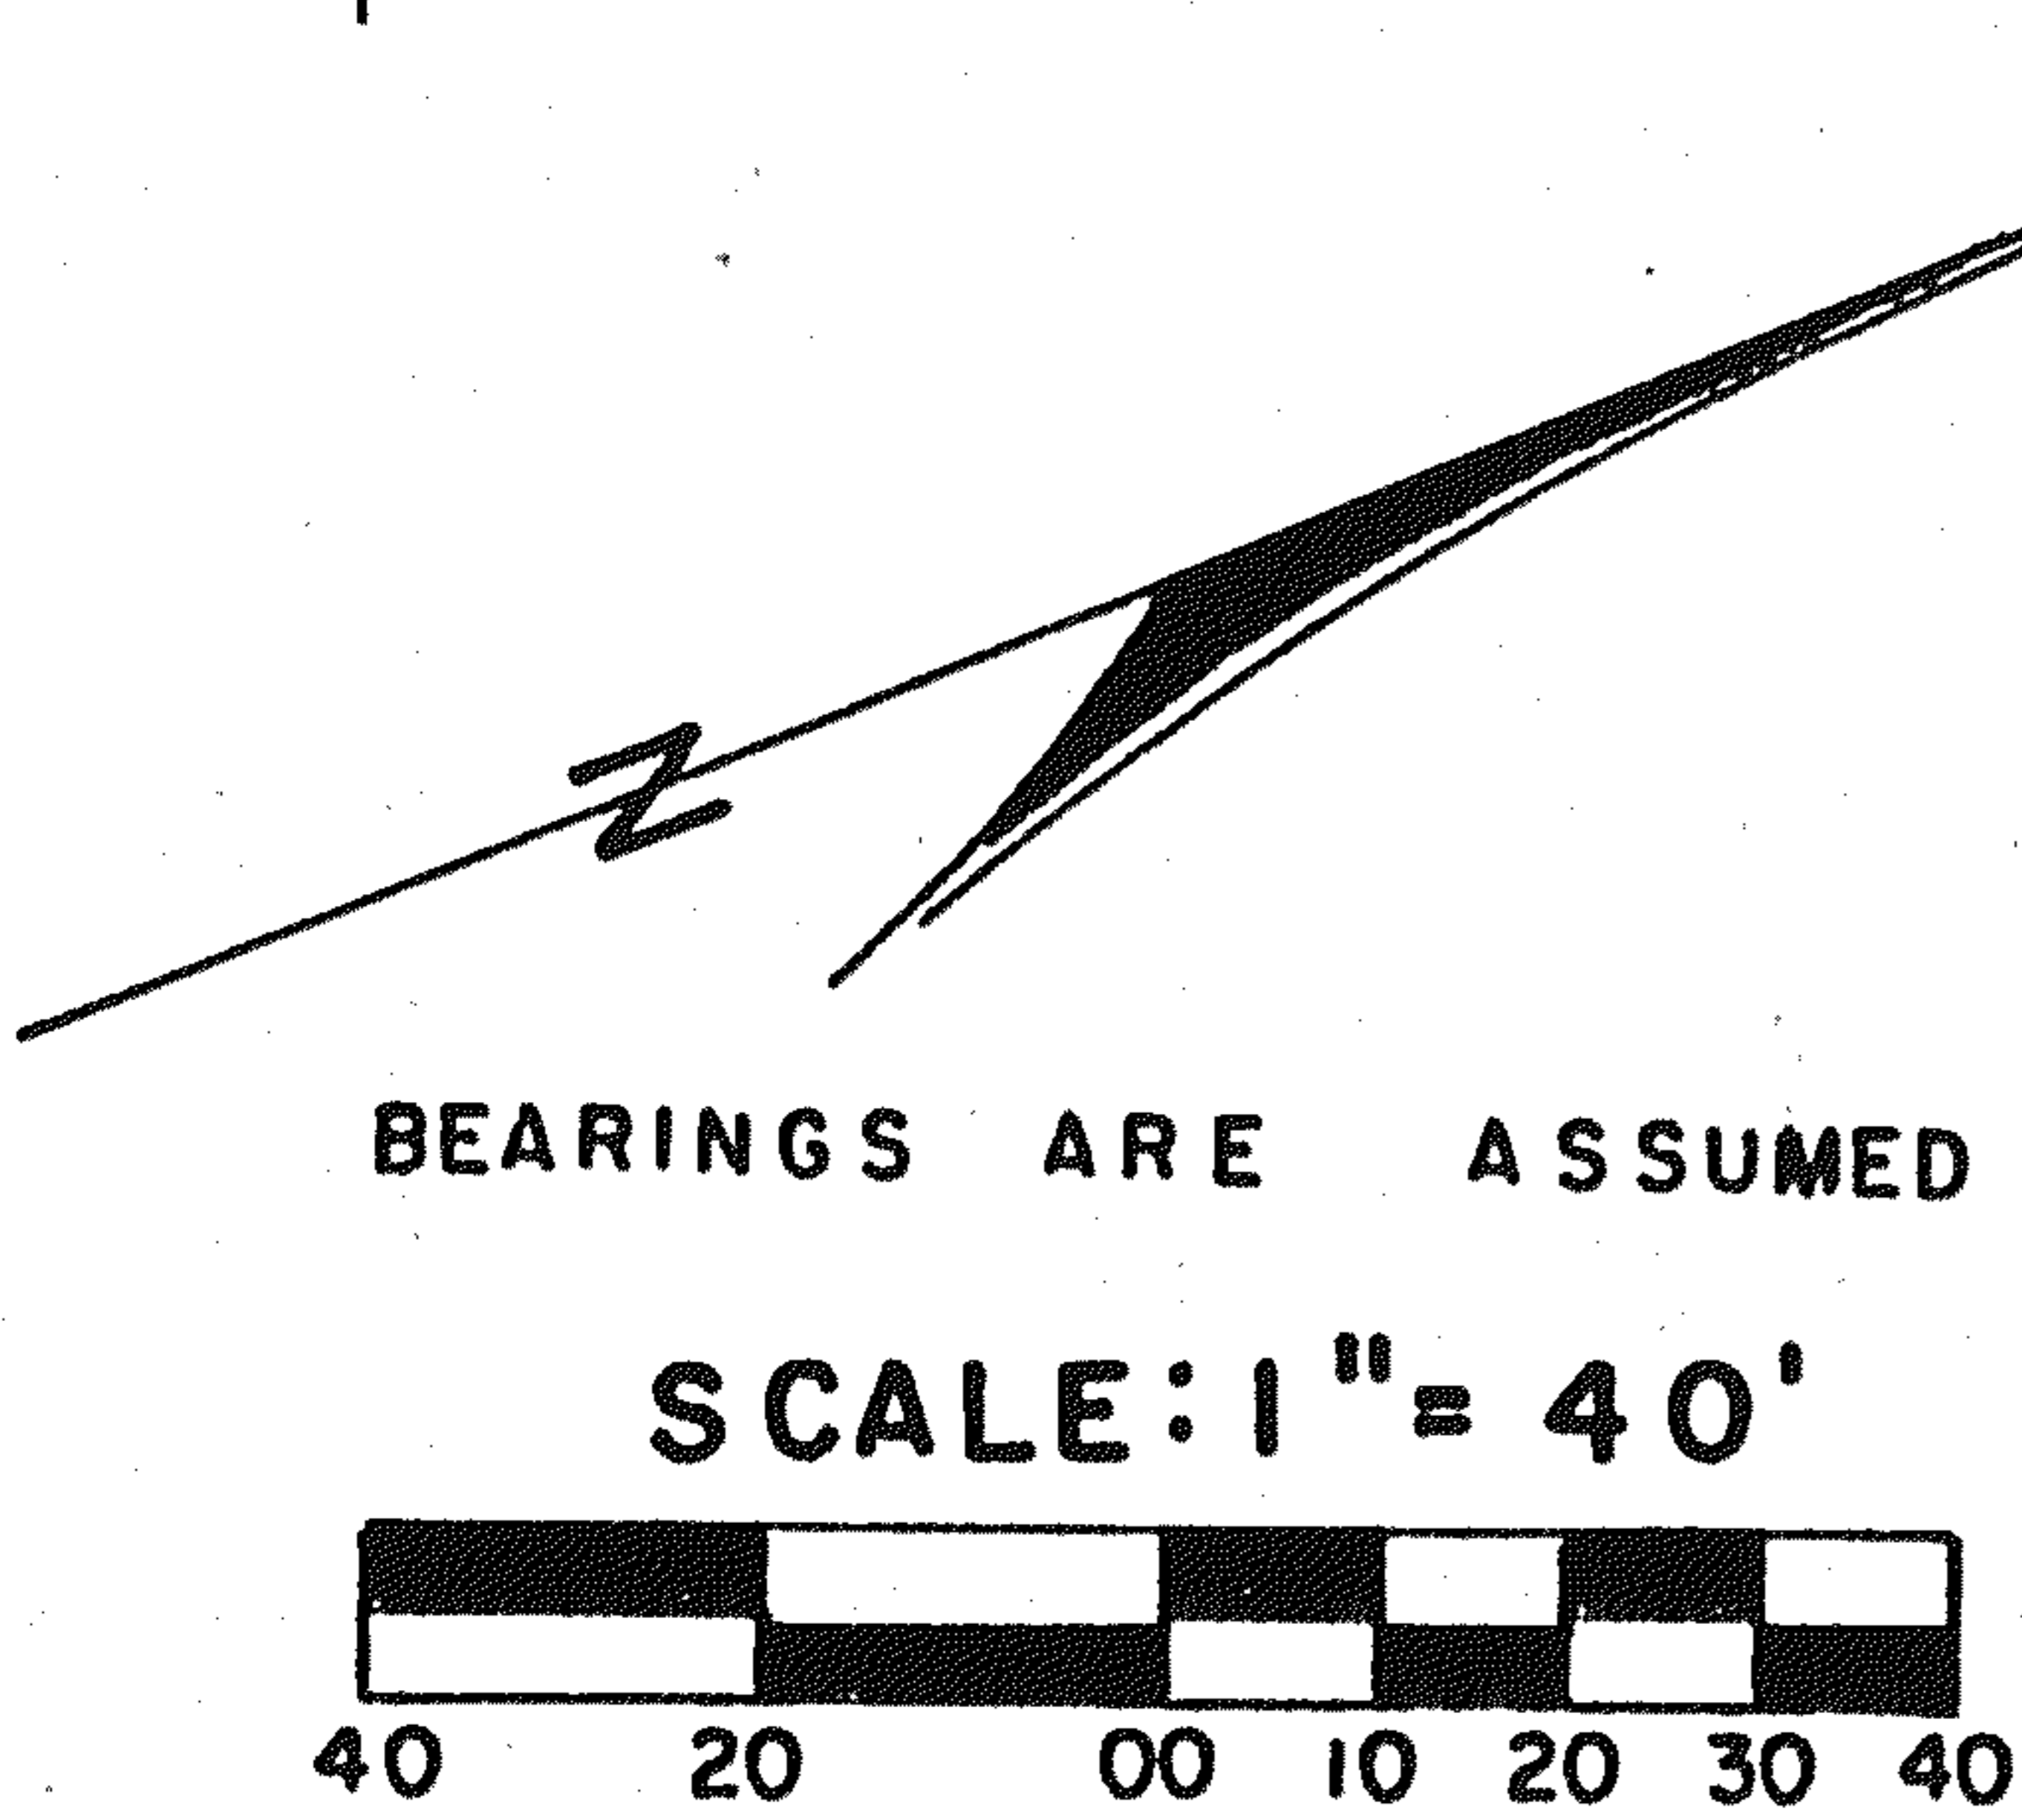

LOT  
 1379

**LEGEND**

- △ IRON PIN FOUND
- IRON BAR FOUND
- IRON PIPE FOUND
- 5/8" IRON PIN SET WITH CAP  
 STAMPED "C. KERG, RLS 7152"

PREPARED BY  
 KERG SURVEYING

*Charles A. Kerg*  
 CHARLES A. KERG  
 REGISTERED OHIO SURVEYOR NO. 7152  
 DATE: FEBRUARY 28, 1989