


PLAT OF PROPERTY SURVEY
 NATHANIEL PERRY
 LOTS 1775, 1776, 1777, & 1778
 SHELBY, RICHLAND COUNTY, OHIO

PLYMOUTH STREET - 40'

JEFFERY AVENUE - 60'

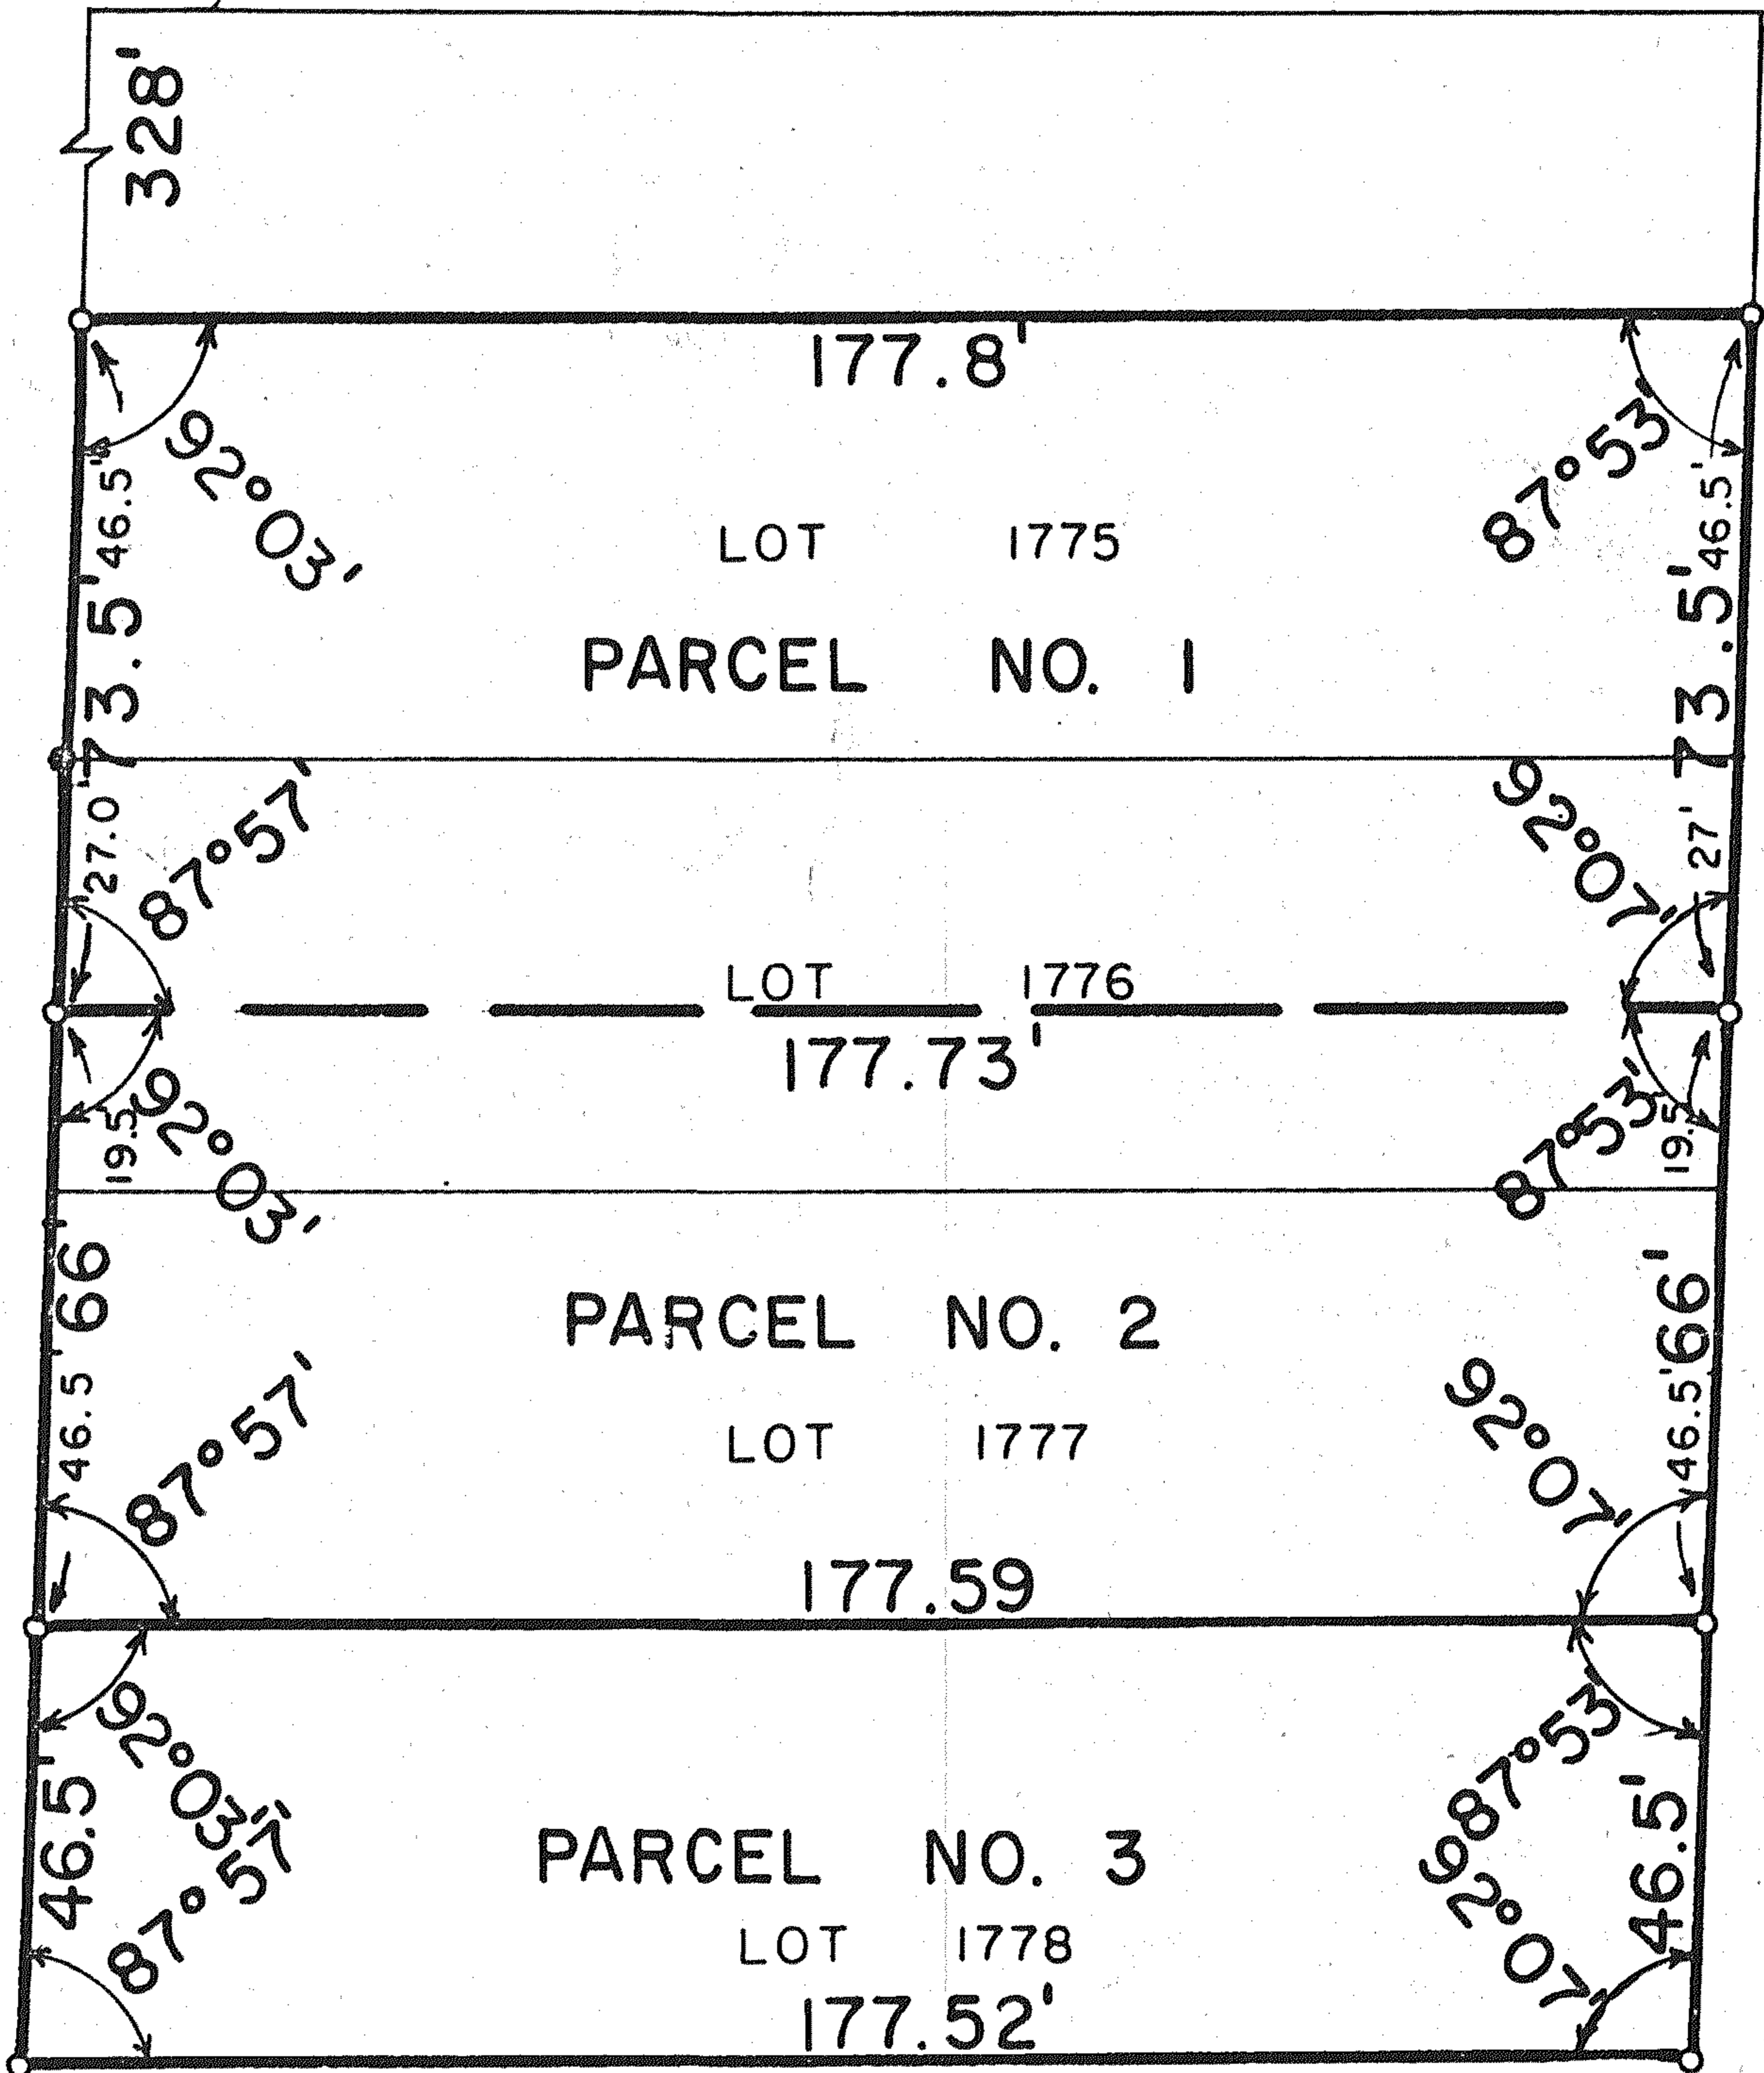

- IRON PIPE FOUND
- IRON PIPE PLACED

CERTIFICATION: I HEREBY CERTIFY THAT A SURVEY
 WAS MADE OF THE ABOVE PROPERTY
 AND IRON PIPE PLACED AS INDICATED.

F. E. KROCKA & ASSOCIATES

Fred E. Krocka

FRED E. KROCKA
 OHIO REGISTERED SURVEYOR NO. 3702
 JULY 18, 1974



SCALE - 1" = 40'