
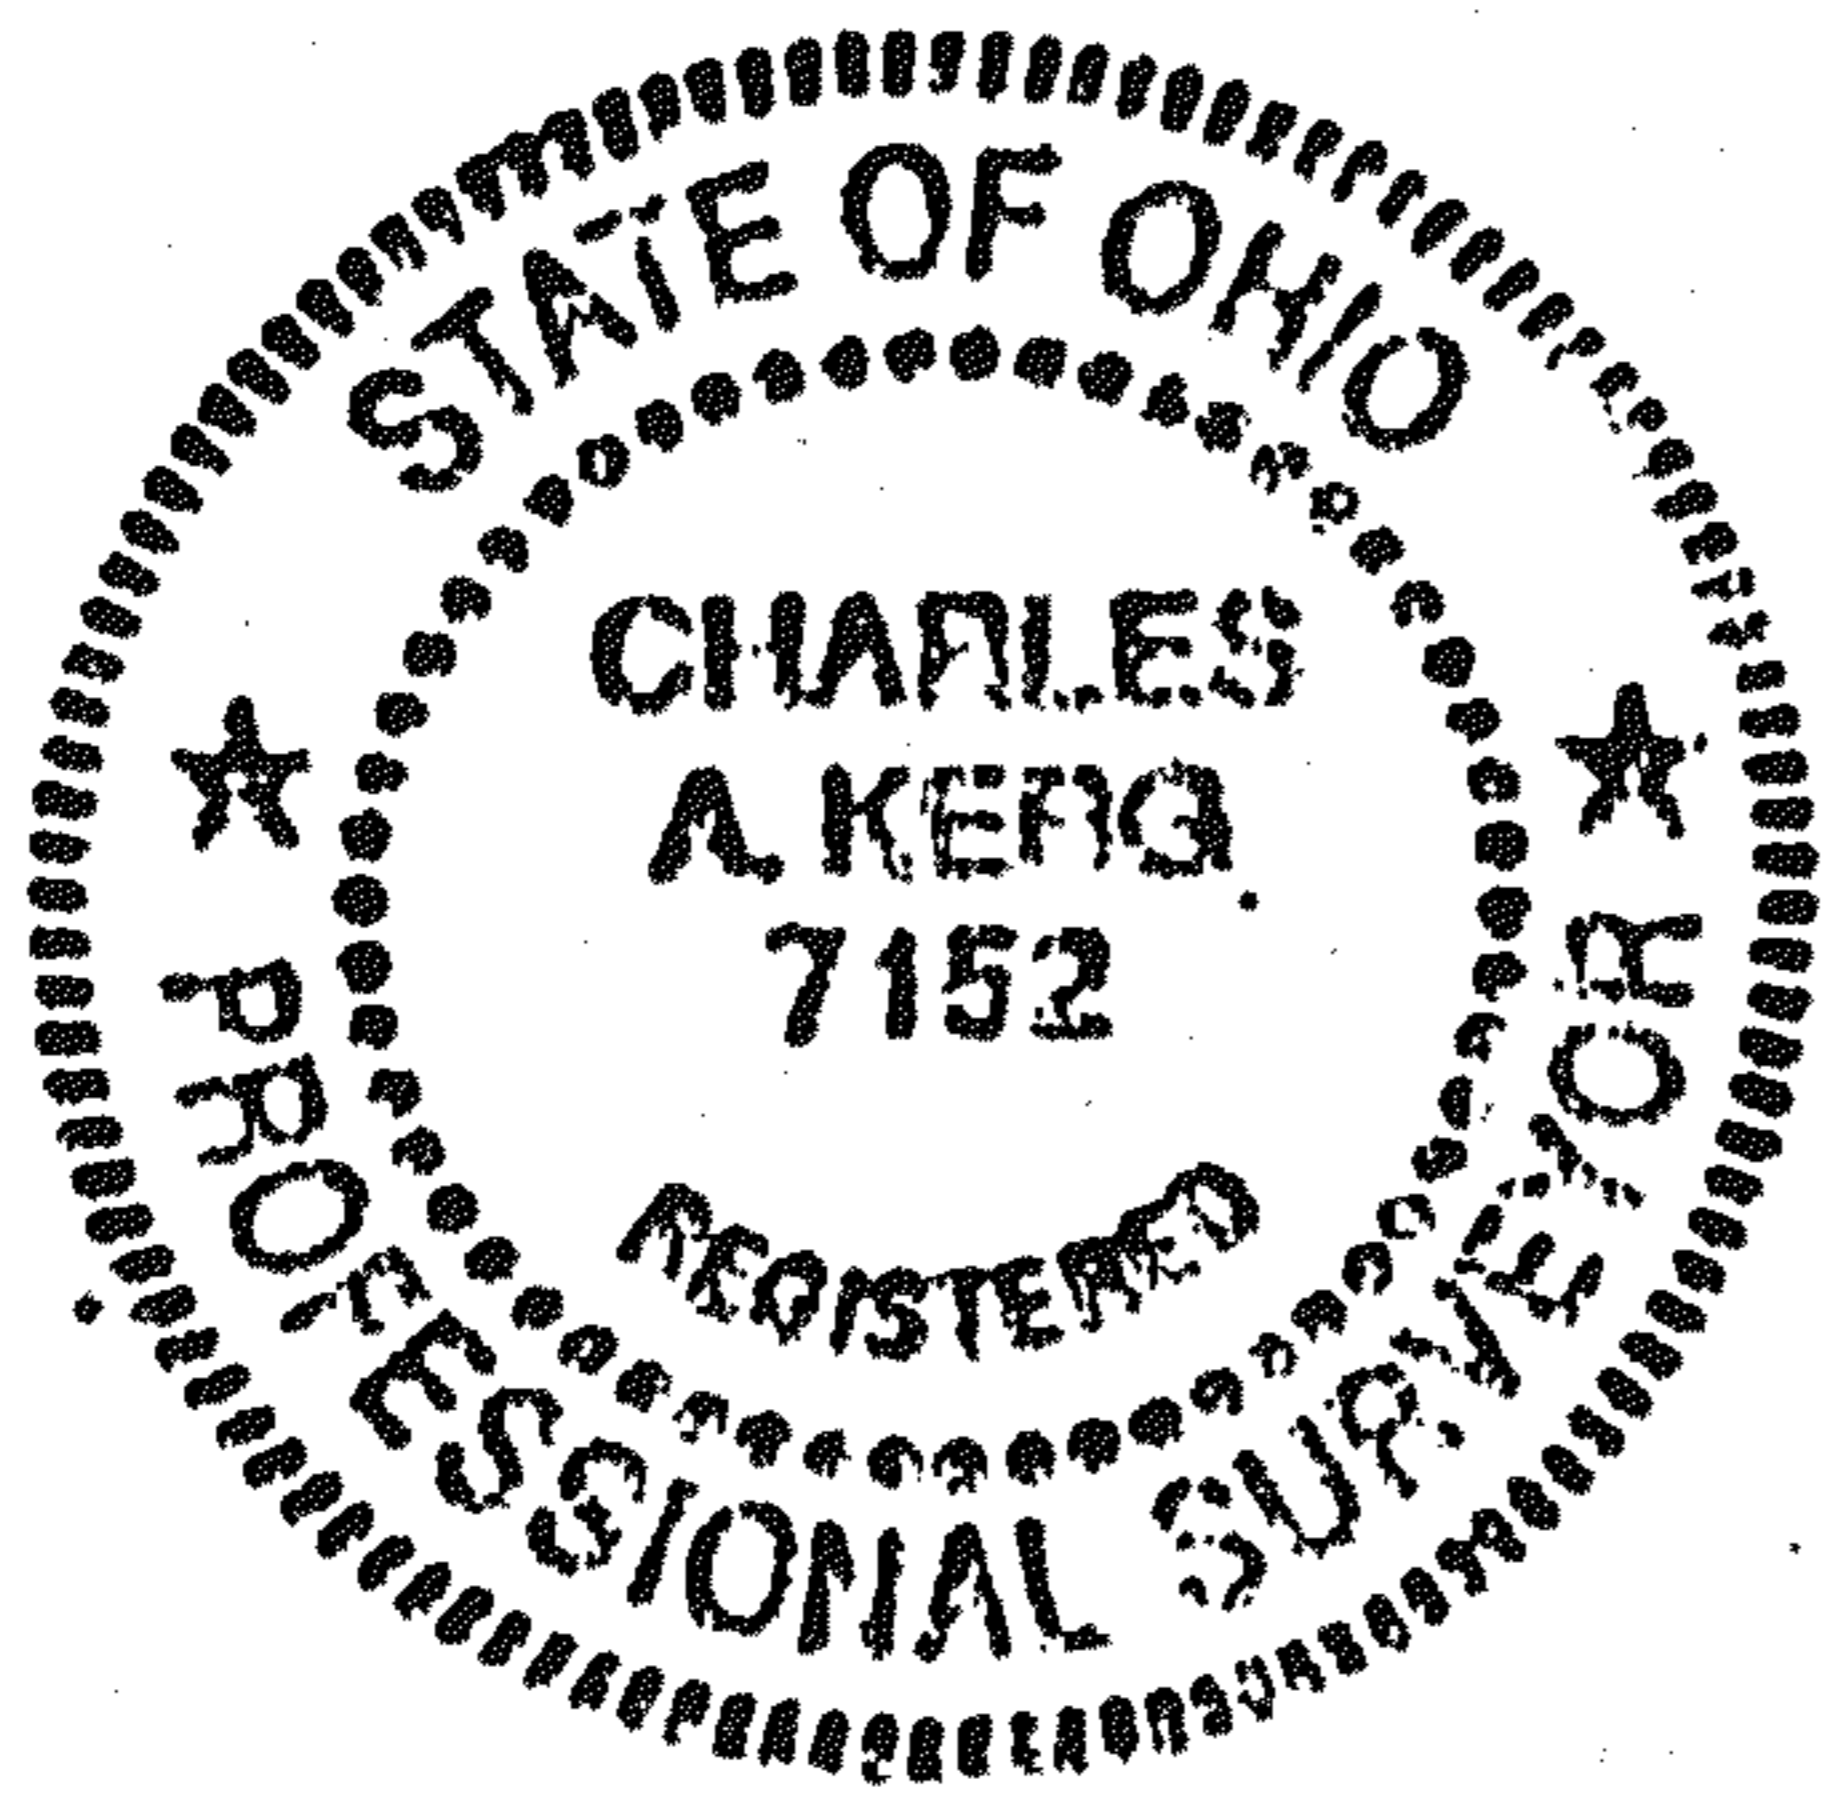


PLAT OF BOUNDARY SURVEY


DON SWANGER

LOTS 1831, 1832, & PART OF 1833, PLAT VOL. 9, PG. 23  
CITY OF SHELBY, RICHLAND COUNTY, OHIO

 

BEARINGS ARE ASSUMED.  
ANGLES ARE BASED ON PLAT  
VOL. 9, PG. 23.

SCALE: 1" = 50'

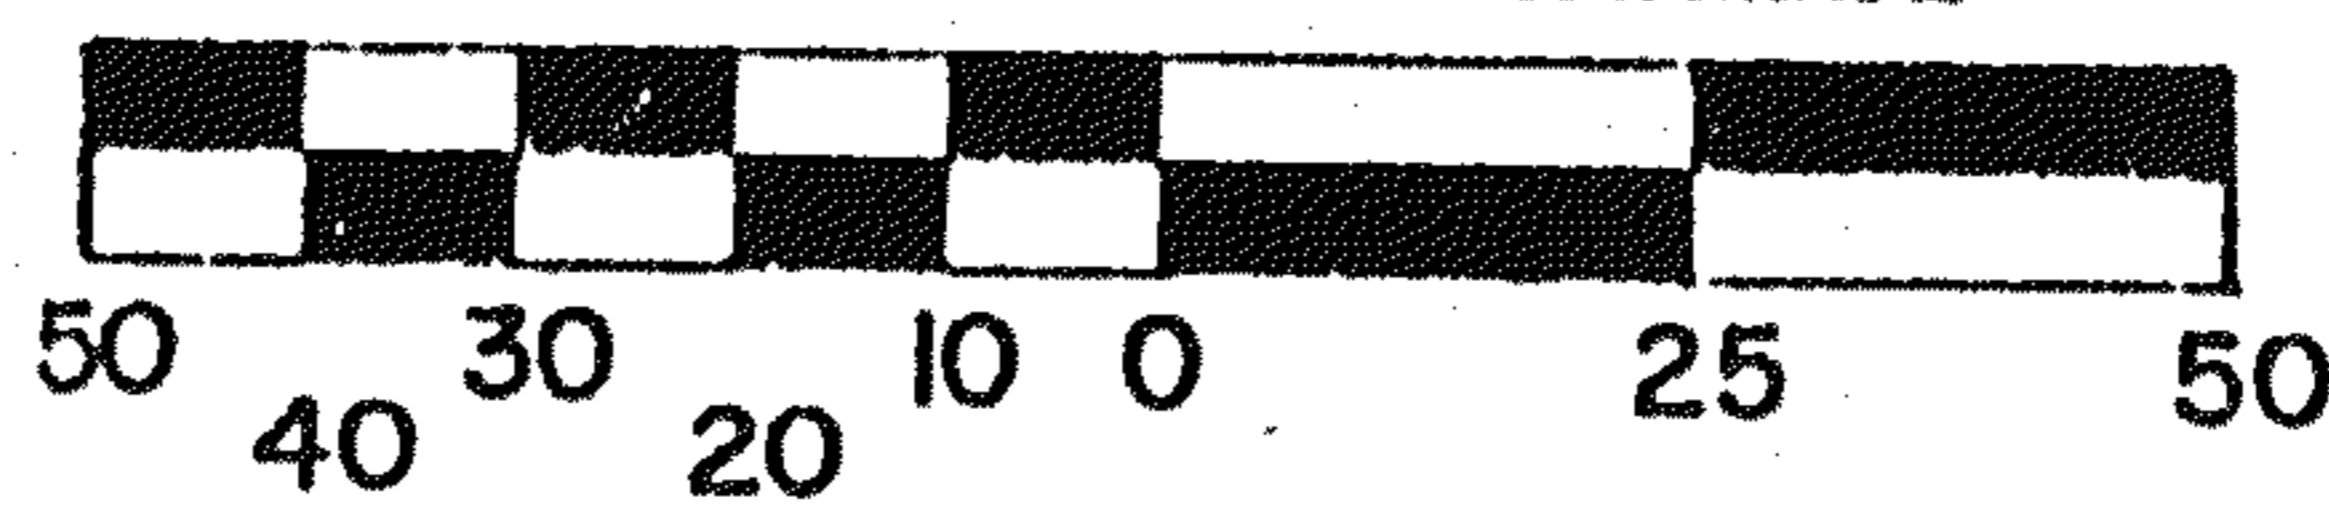

LEGEND

- - IRON PIPE FOUND
- - 5/8" IRON PIN SET WITH CAP STAMPED " C. KERG, RLS 7152 "

PREPARED BY  
KERG SURVEYING

*Charles A. Kerg*  
CHARLES A. KERG  
REGISTERED OHIO SURVEYOR NO. 7152  
DATE: JULY 3, 1989