


PLAT OF PROPERTY SURVEY


THOMAS R. & JUDY ANN ZEHNER

PART OF INLOT NO. 2227


CITY OF SHELBY, RICHLAND COUNTY, OHIO

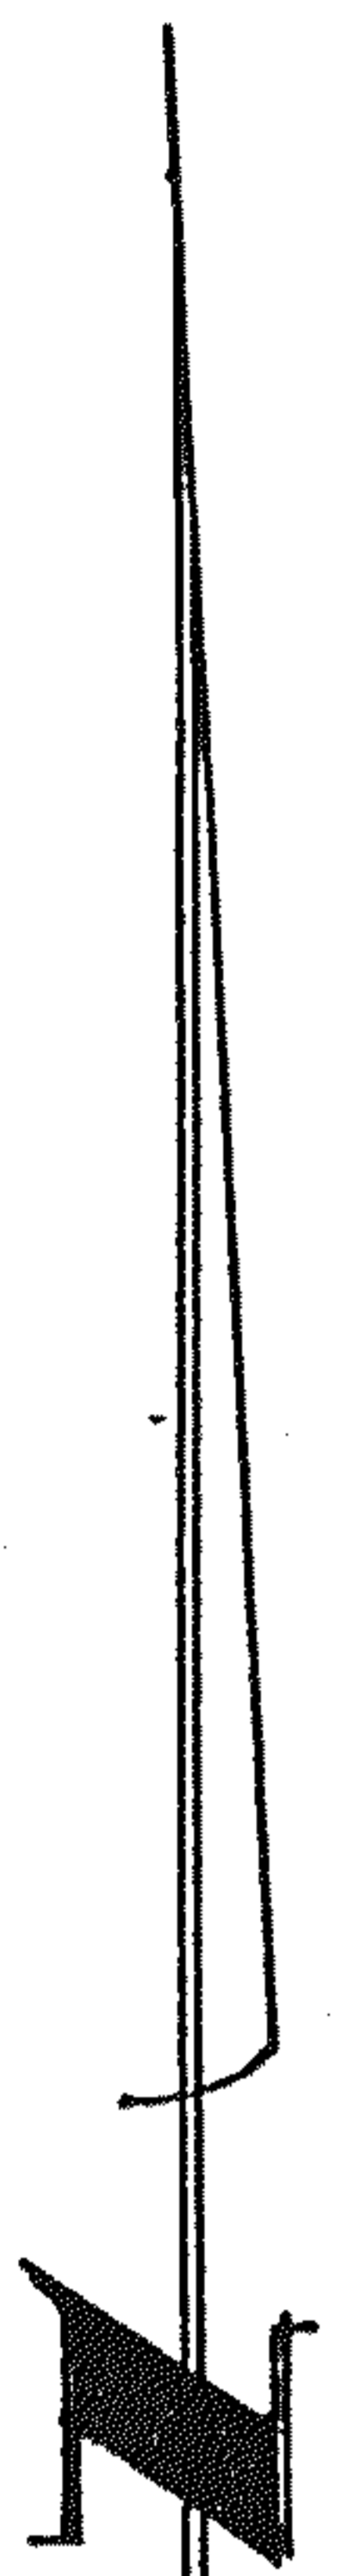

SCALE: 1" = 30'

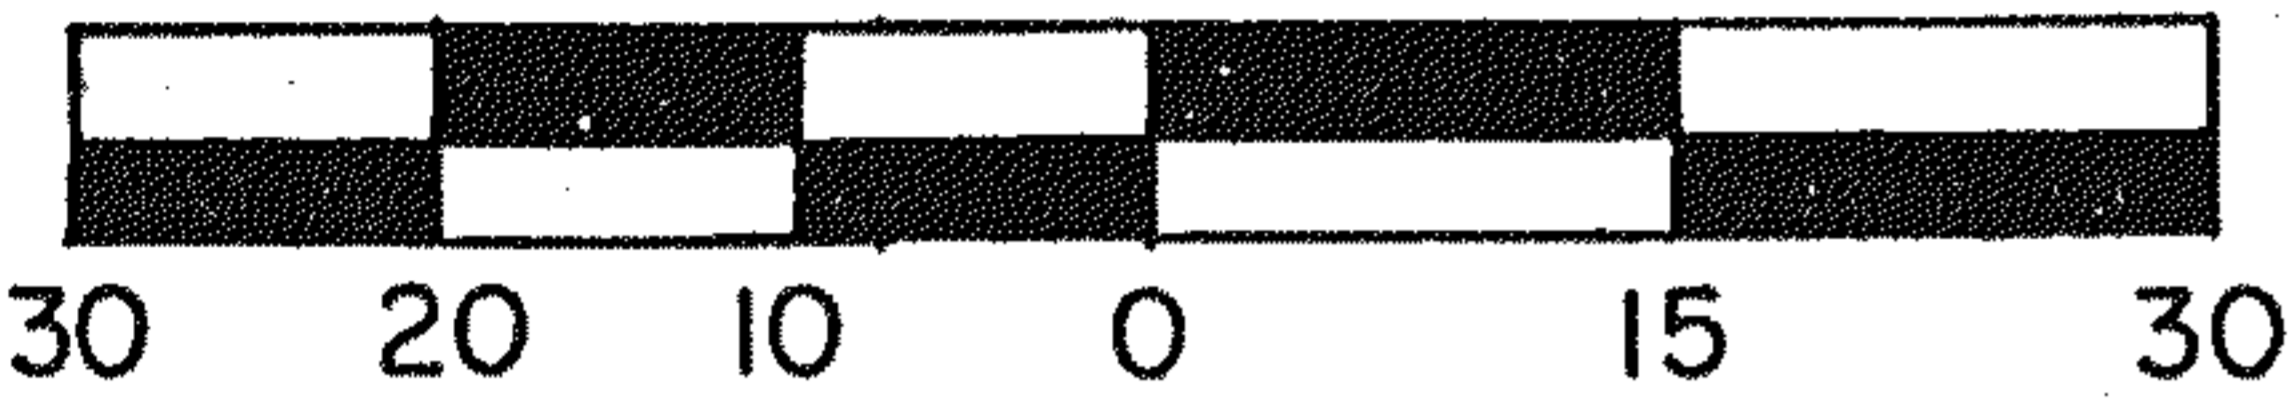

BEARINGS ARE ASSUMED

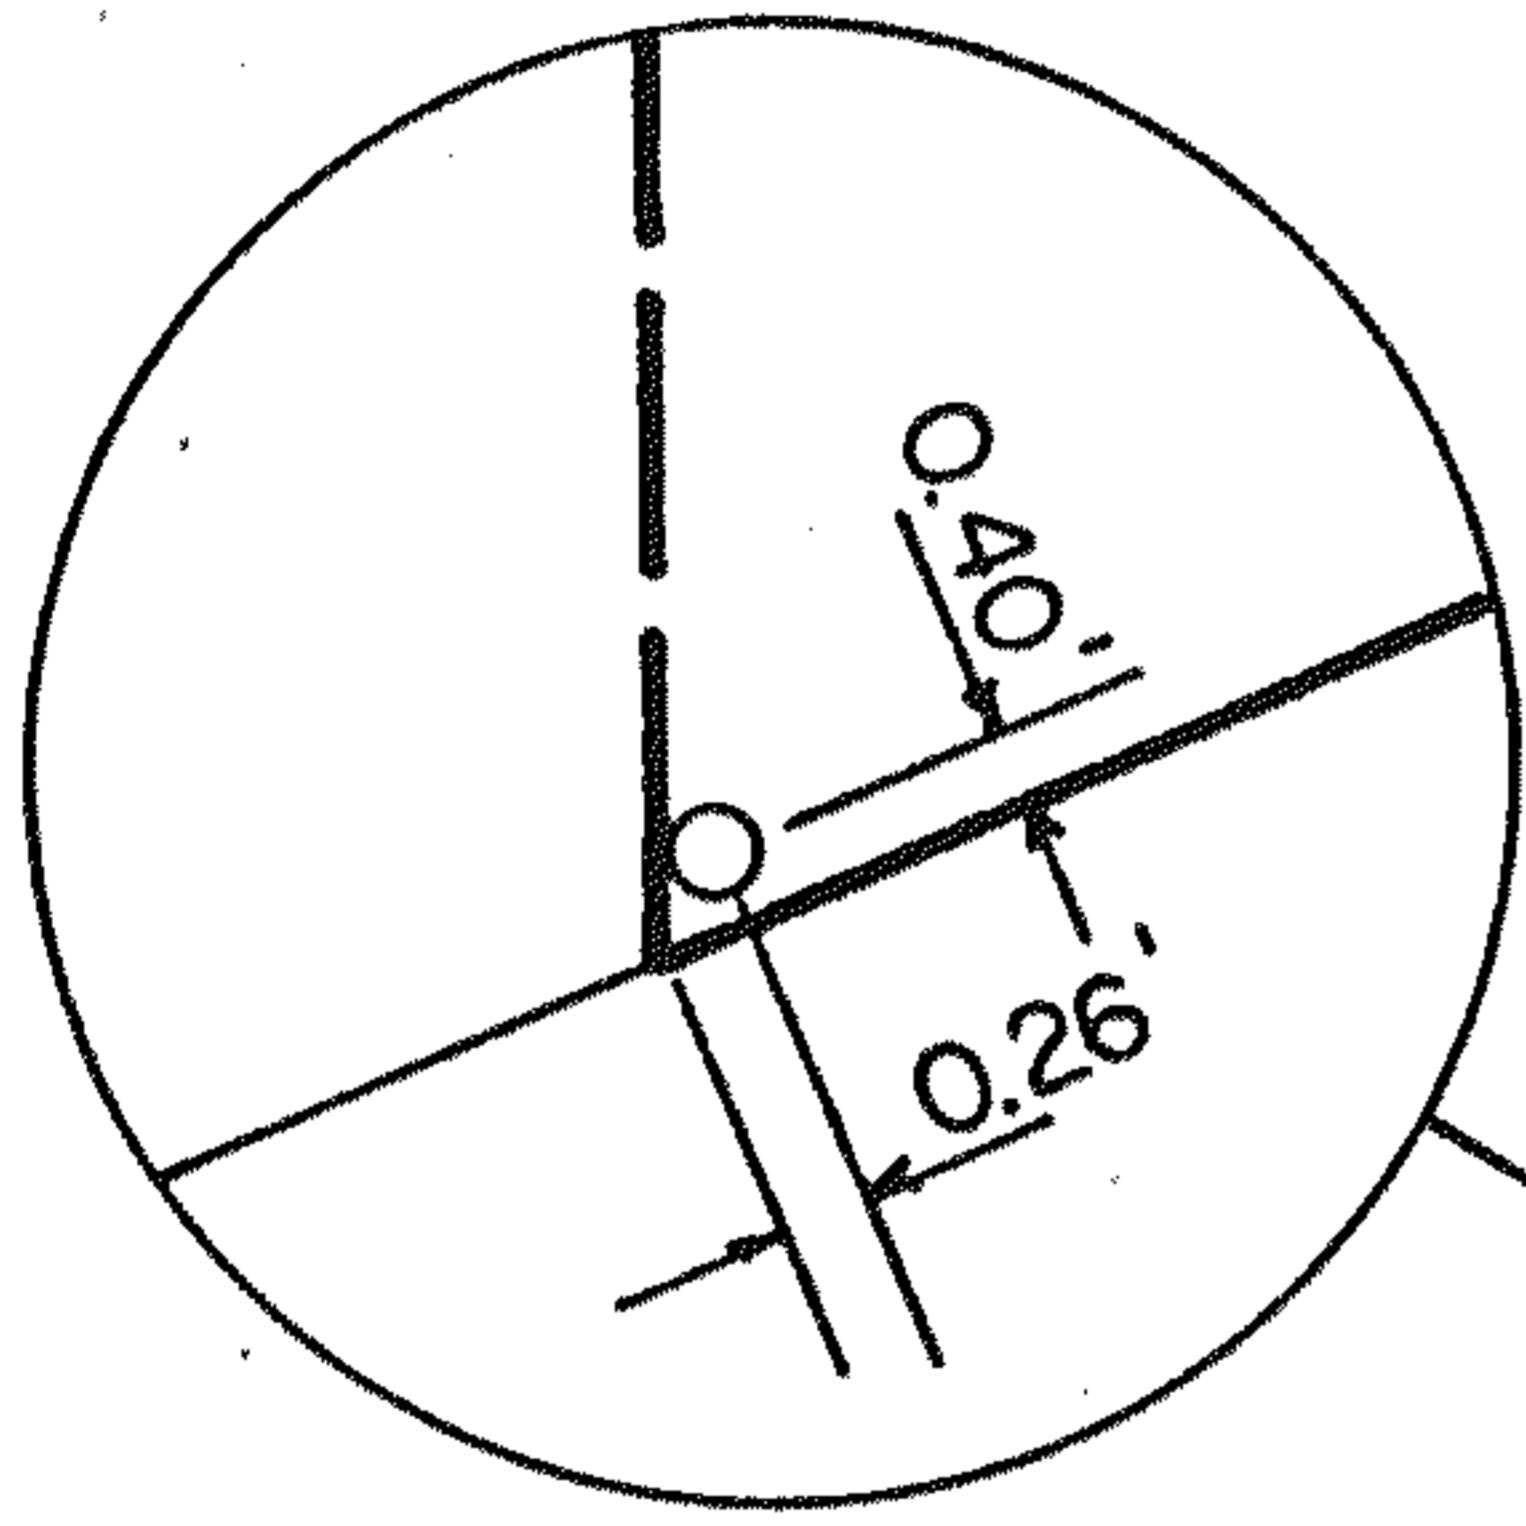

LONG STREET - 50'

T. R. JR. & J. A. ZEHNER  
D. 651 / 511

S 88°19'00"E  
42.67'

W. K. & E. W. SEITZ  
D. 259 / 272

LOT 2227

1.83'

GARAGE ENCR.

G

0.95'

STONE DRIVE

DW & C. M. ROSS  
D. 889 / 332

0.169 AC.

N 0°11'47" W  
182.99'


S 0°33'50" W  
171.96'

41.50'

41.50'  
S 76°22'00" W

438.7'  
N 76°22'00" E

WEST MAIN STREET - 60'

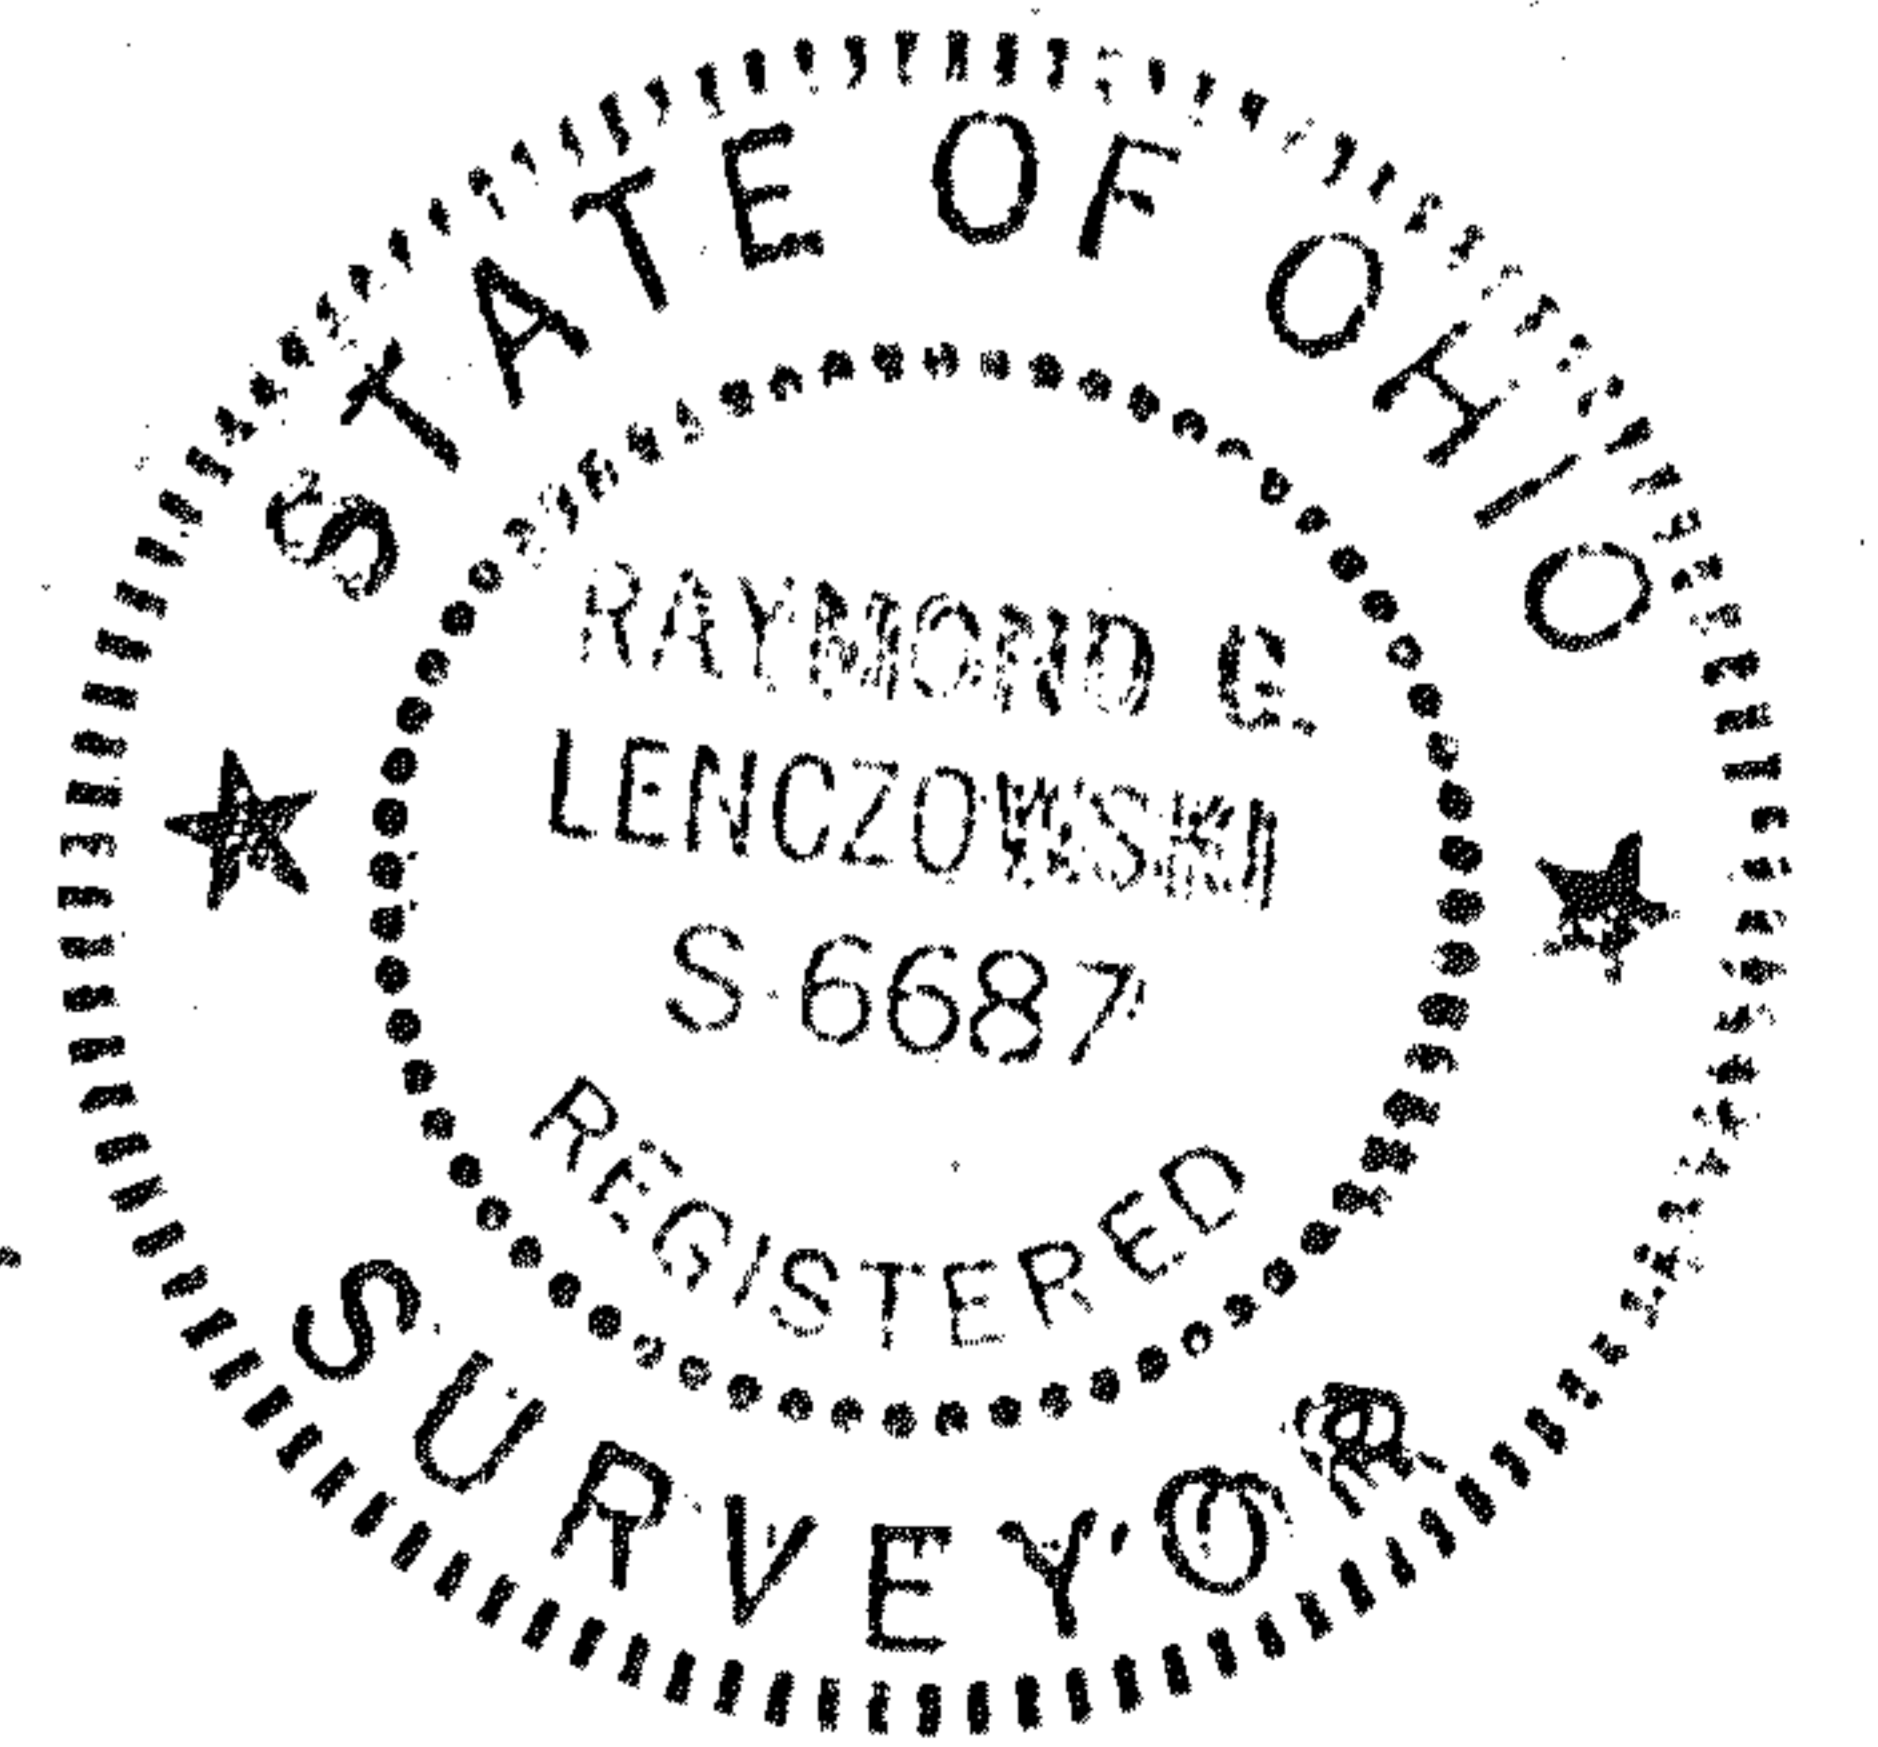

PREPARED BY  
F. E. KROCKA & ASSOCIATES

*Raymond G. Lenczowski*

RAYMOND G. LENCZOWSKI  
OHIO REGISTERED SURVEYOR NO. 6687  
DATE: NOVEMBER 4, 1987

**LEGEND**

- IRON PIN FOUND
- 5/8" IRON PIN SET WITH CAP STAMPED "6687,6991"