


PLAT OF PROPERTY SURVEY


SHELBY INSURANCE COMPANY  
LOTS 102, 1394, 1395, PARTS OF LOTS 225, 506, 507  
AND PART OF VACATED ALLEY  
SHELBY, RICHLAND COUNTY, OHIO

WENTZ AVE. - 76.5' REC. (76' T.M.)

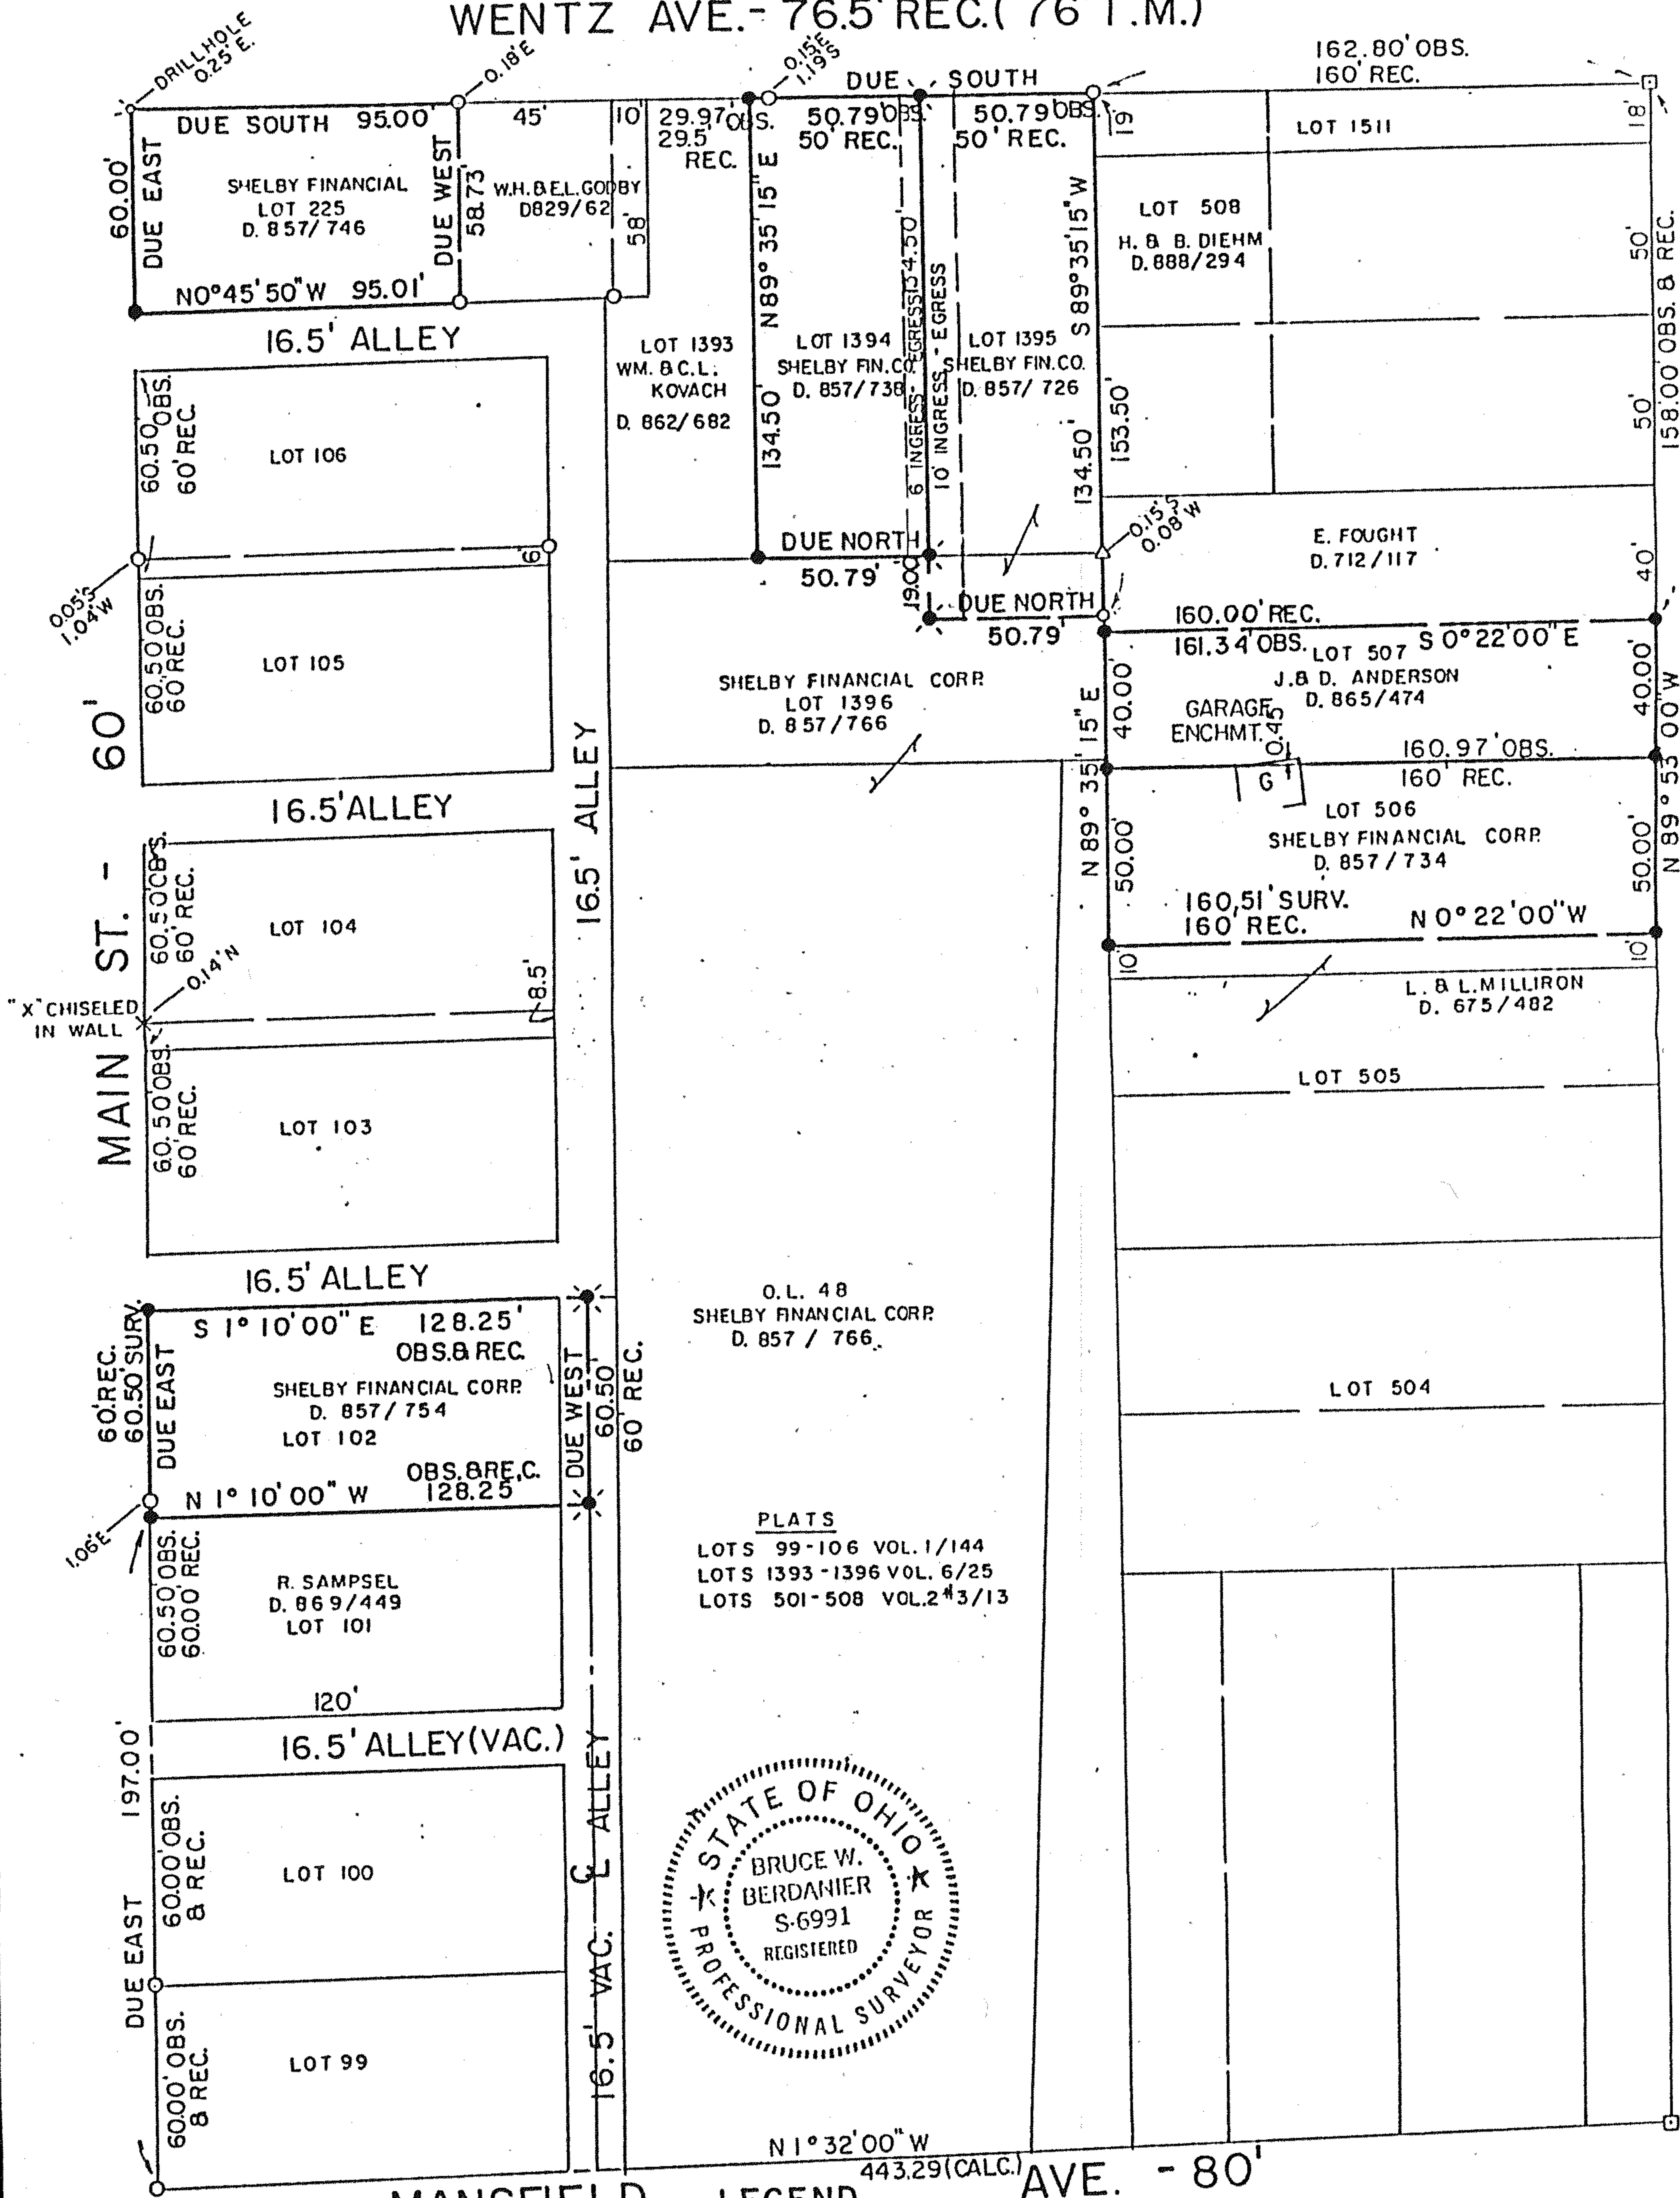


O.L. 48  
SHELBY FINANCIAL CORP.  
D. 857 / 766.

PLATS  
LOTS 99-106 VOL. 1/144  
LOTS 1393-1396 VOL. 6/25  
LOTS 501-508 VOL. 2<sup>4</sup>3/13

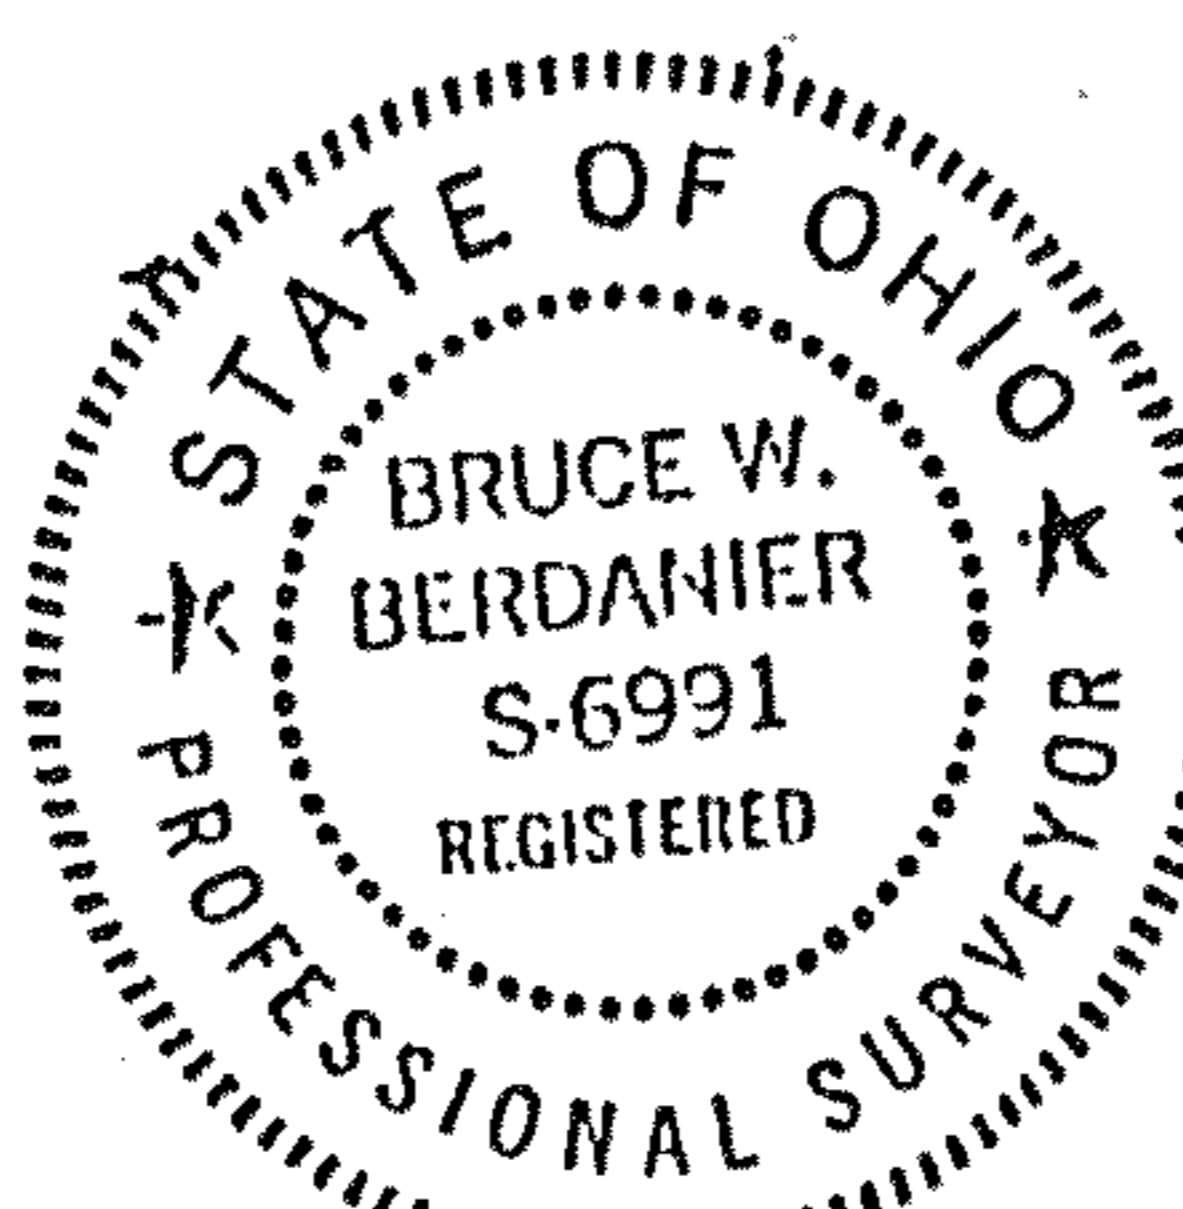

BEARINGS ARE ASSUMED

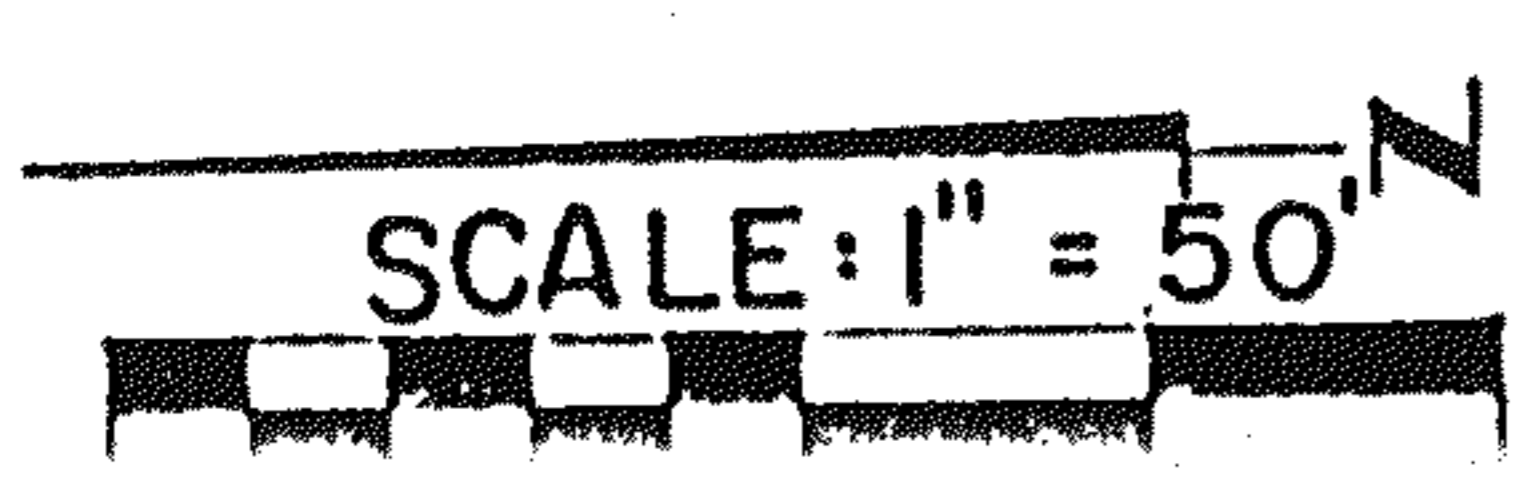

- LEGEND**
- - WOOD HUB SET
  - △ - IRON PIN FOUND
  - ⊙ - RAILROAD SPIKE SET
  - - IRON PIPE FOUND
  - - 5/8" IRON PIN SET WITH CAP STAMPED "6687, 6991"

PREPARED BY  
**F. E. KROCKA & ASSOCIATES**  
*Bruce W. Berdanier*  
 BRUCE W. BERDANIER  
 REGISTERED OHIO SURVEYOR NO. 6991