


PLAT OF PROPERTY SURVEY  
**ELEANOR S. HANCOCK**  
 LOTS NO. 1993, 2550, 2551 AND 2552  
 CITY OF SHELBY, RICHLAND COUNTY, OHIO

GLENWOOD DR. - 50'

I = 51° 53'  
 R = 50.00'  
 L<sub>C</sub> = 45.27675  
 T = 24.32365

I = 7° 29' 25"  
 R = 573.69'  
 L<sub>C</sub> = 75.00'  
 T = 37.55275  
 D = 10° 00'

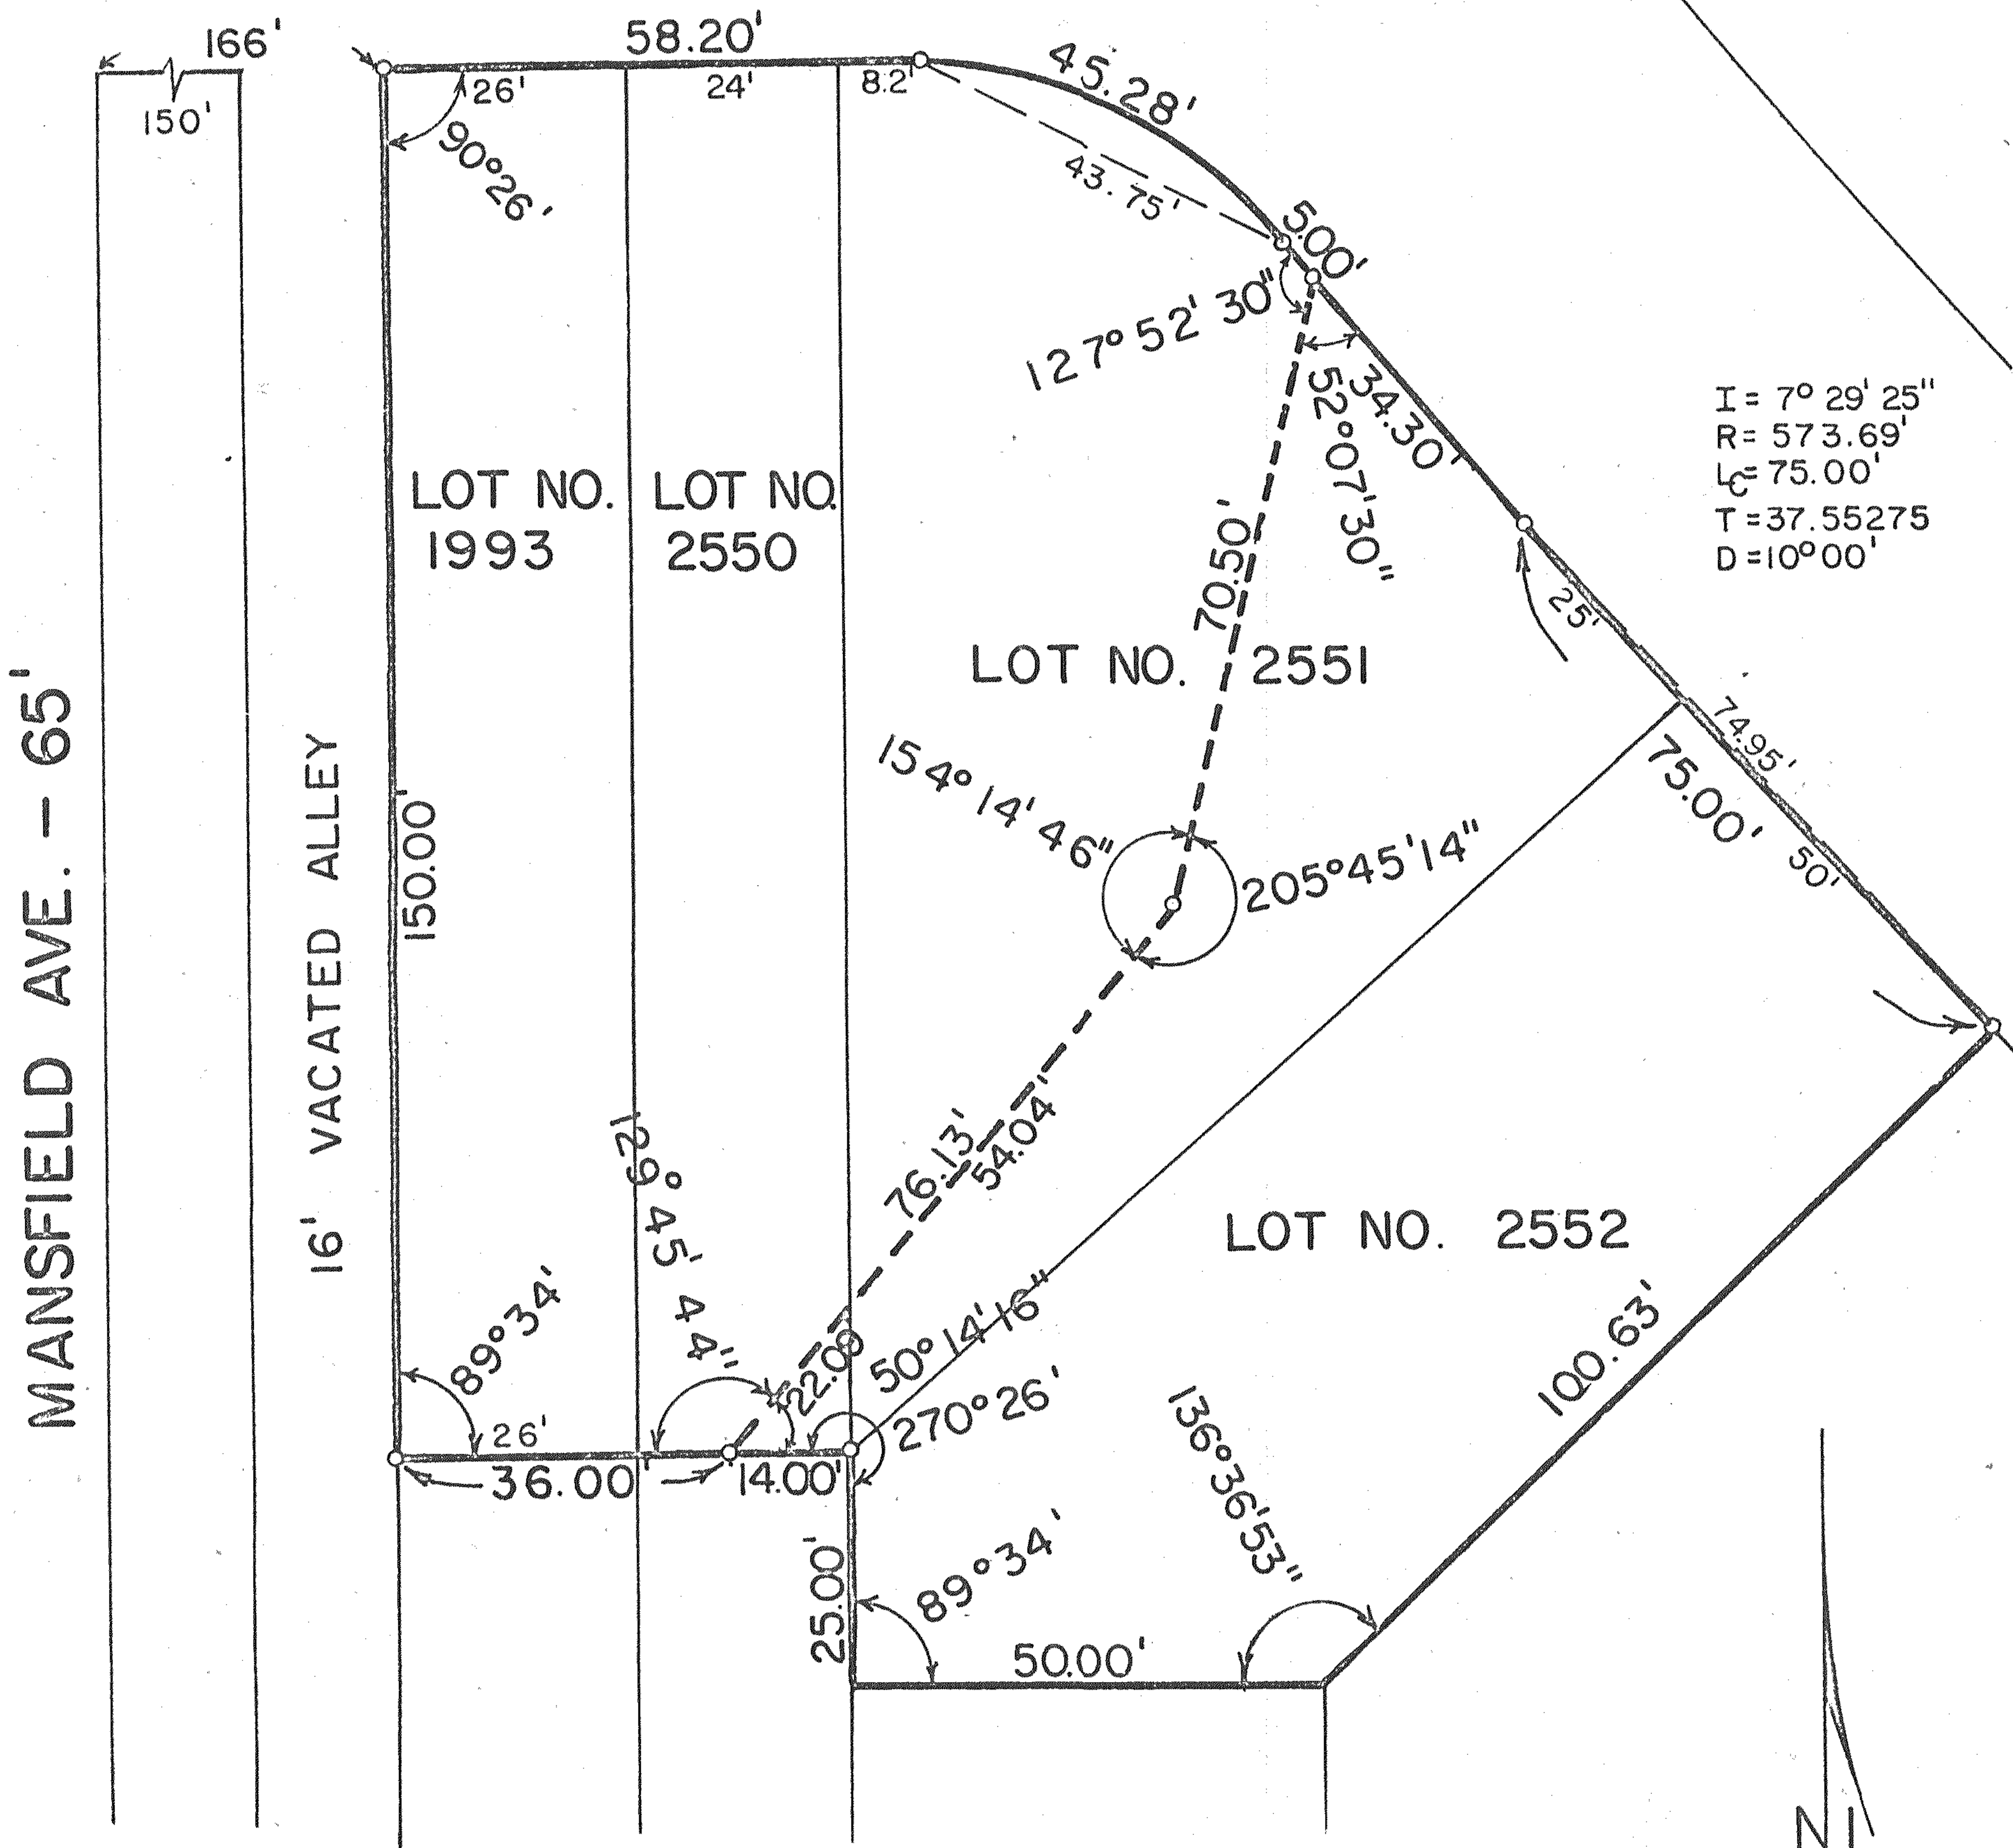

MANSFIELD AVE. - 65'

16' VACATED ALLEY

LOT NO. 1993

LOT NO. 2550

LOT NO. 2551

LOT NO. 2552

o IRON PIPE PLACED

SCALE 1" = 30'

PREPARED BY:  
**F. E. KROCKA & ASSOCIATES**  
*Fred E. Krocka*  
**FRED E. KROCKA**  
 OHIO REGISTERED SURVEYOR NO. 3702  
 DATE: MAY 14, 1975