


PLAT OF PROPERTY SURVEY
ELEANOR S. HANCOCK
 LOTS NO. 1993, 2550, 2551 AND 2552
 CITY OF SHELBY, RICHLAND COUNTY, OHIO

GLENWOOD DR. - 50'

I = 51° 53'
 R = 50.00'
 L_C = 45.27675
 T = 24.32365

I = 7° 29' 25"
 R = 573.69'
 L_C = 75.00'
 T = 37.55275
 D = 10° 00'

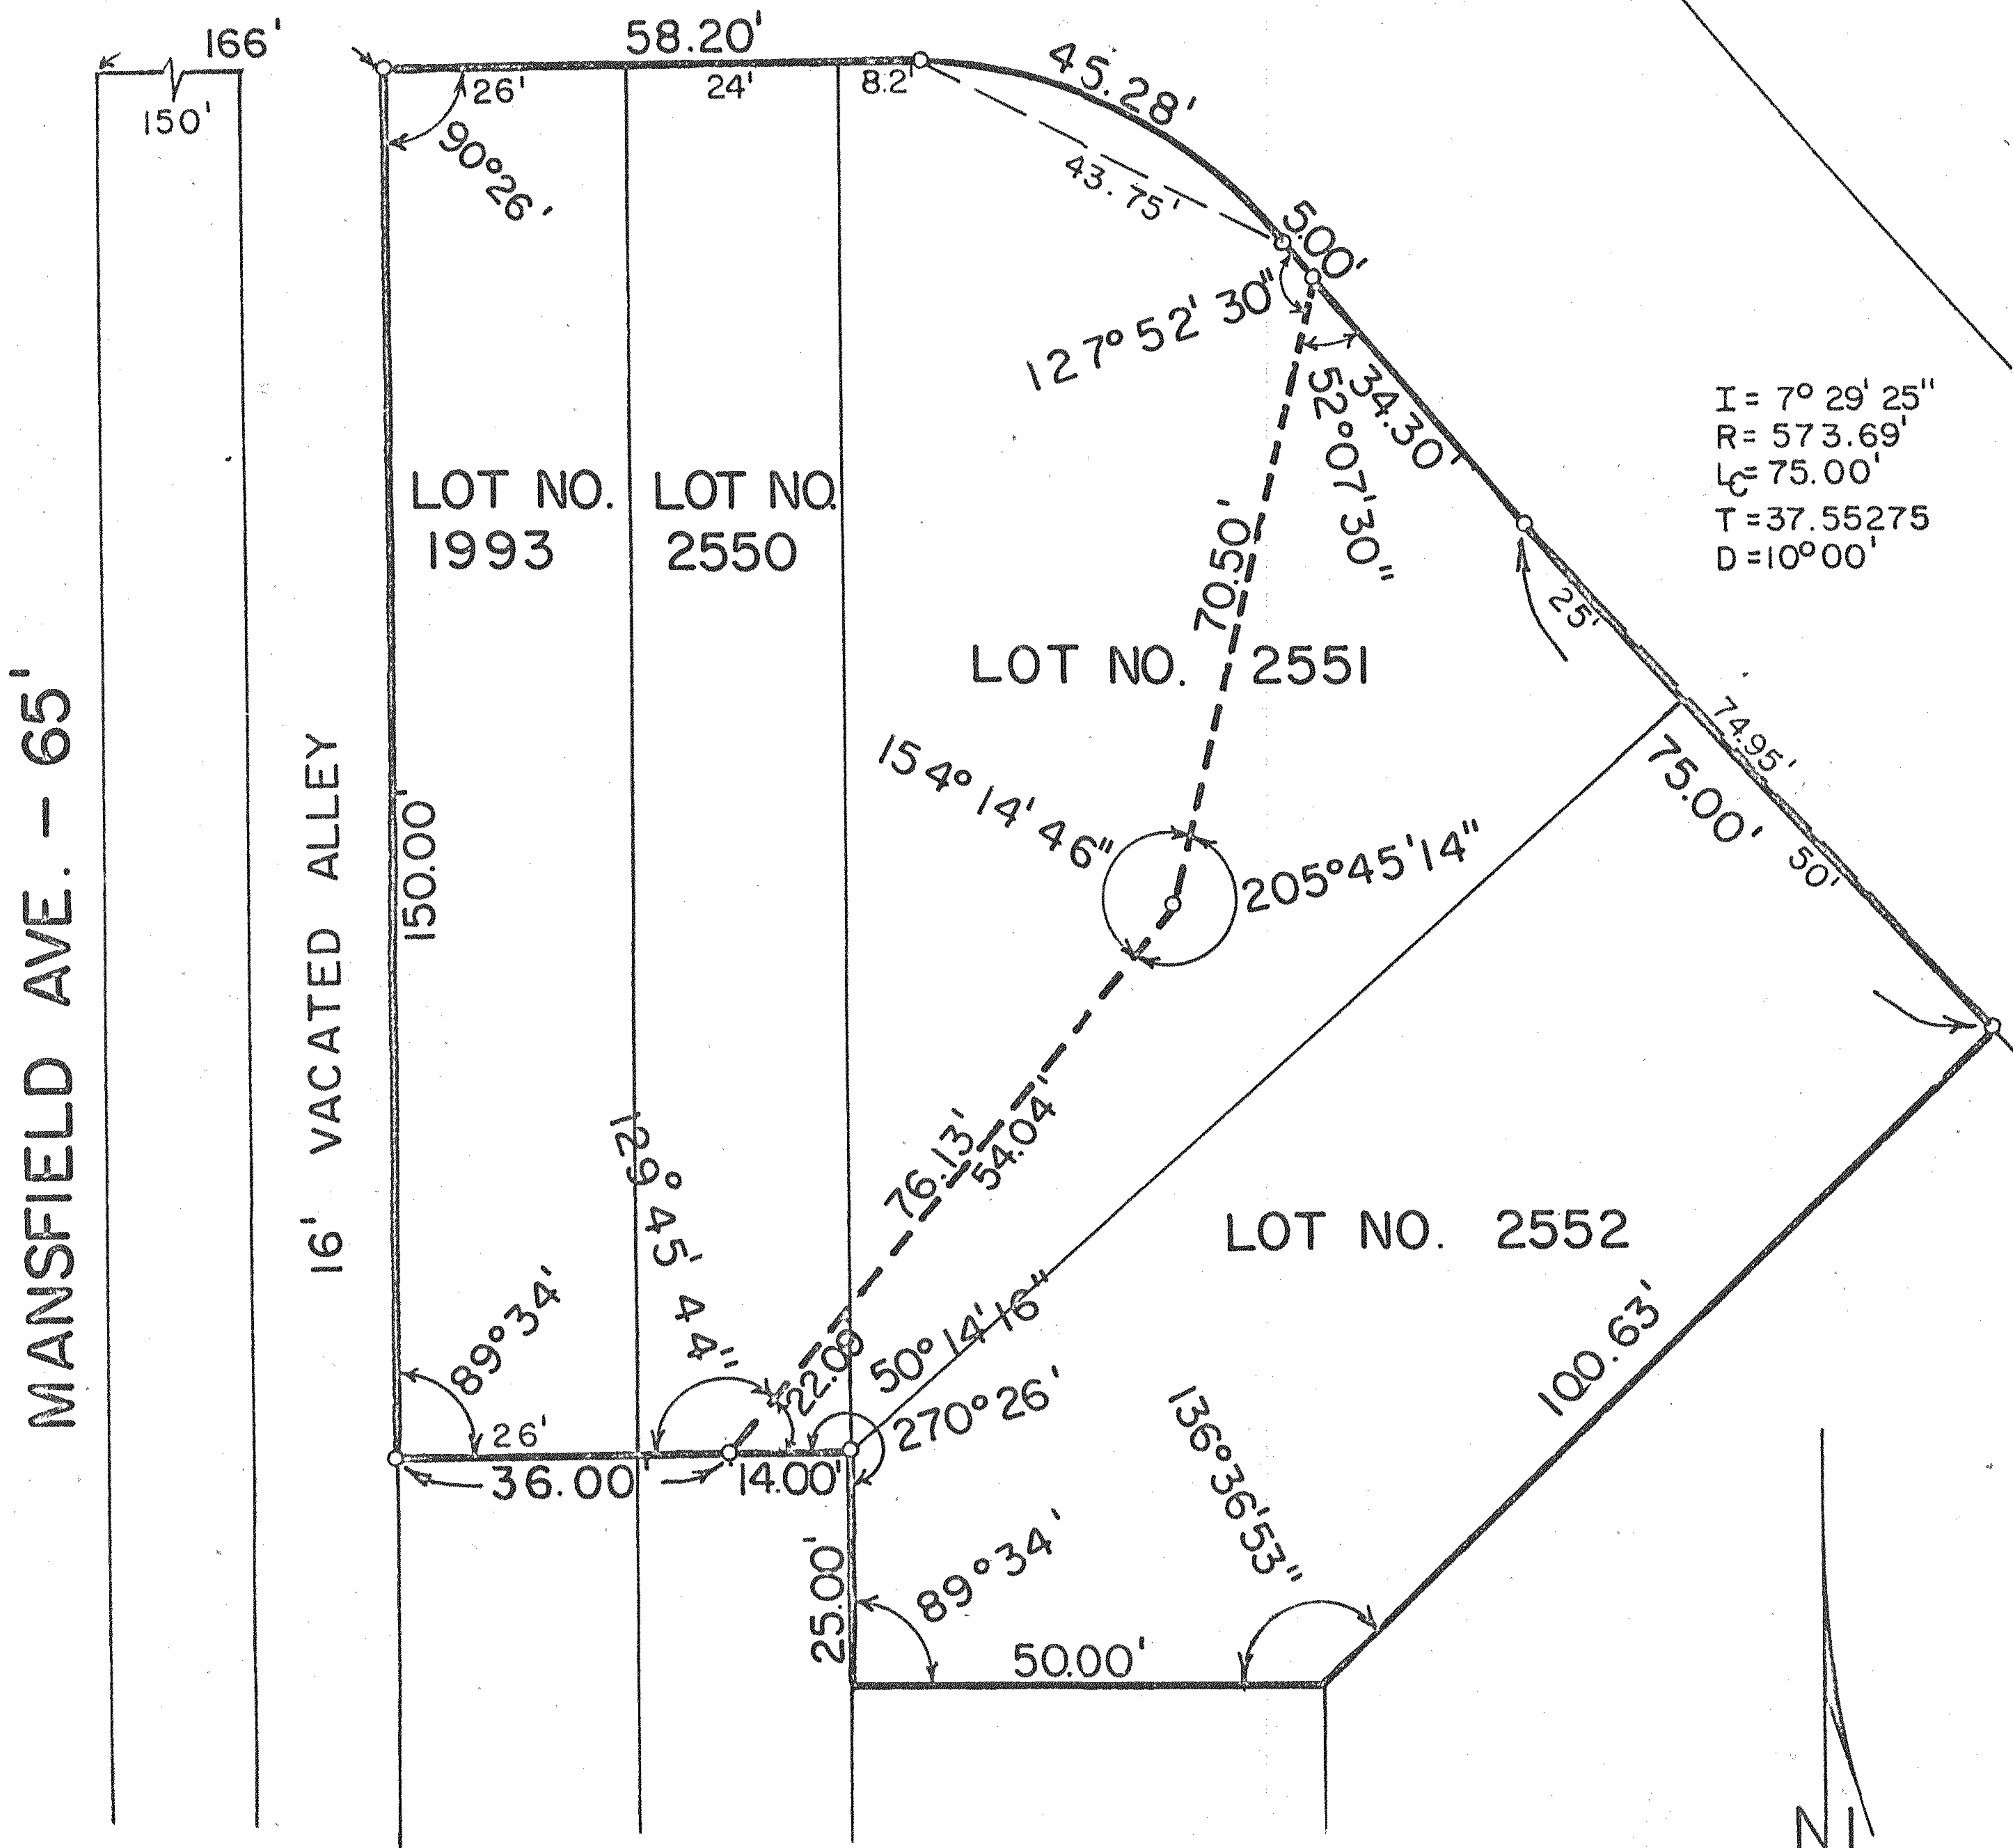

MANSFIELD AVE. - 65'

16' VACATED ALLEY

o IRON PIPE PLACED

SCALE 1" = 30'

PREPARED BY:
F. E. KROCKA & ASSOCIATES
Fred E. Krocka
FRED E. KROCKA
 OHIO REGISTERED SURVEYOR NO. 3702
 DATE: MAY 14, 1975