


REPLAT OF LOTS

2708 & 2709

CITY OF SHELBY O.

RICHLAND CO.

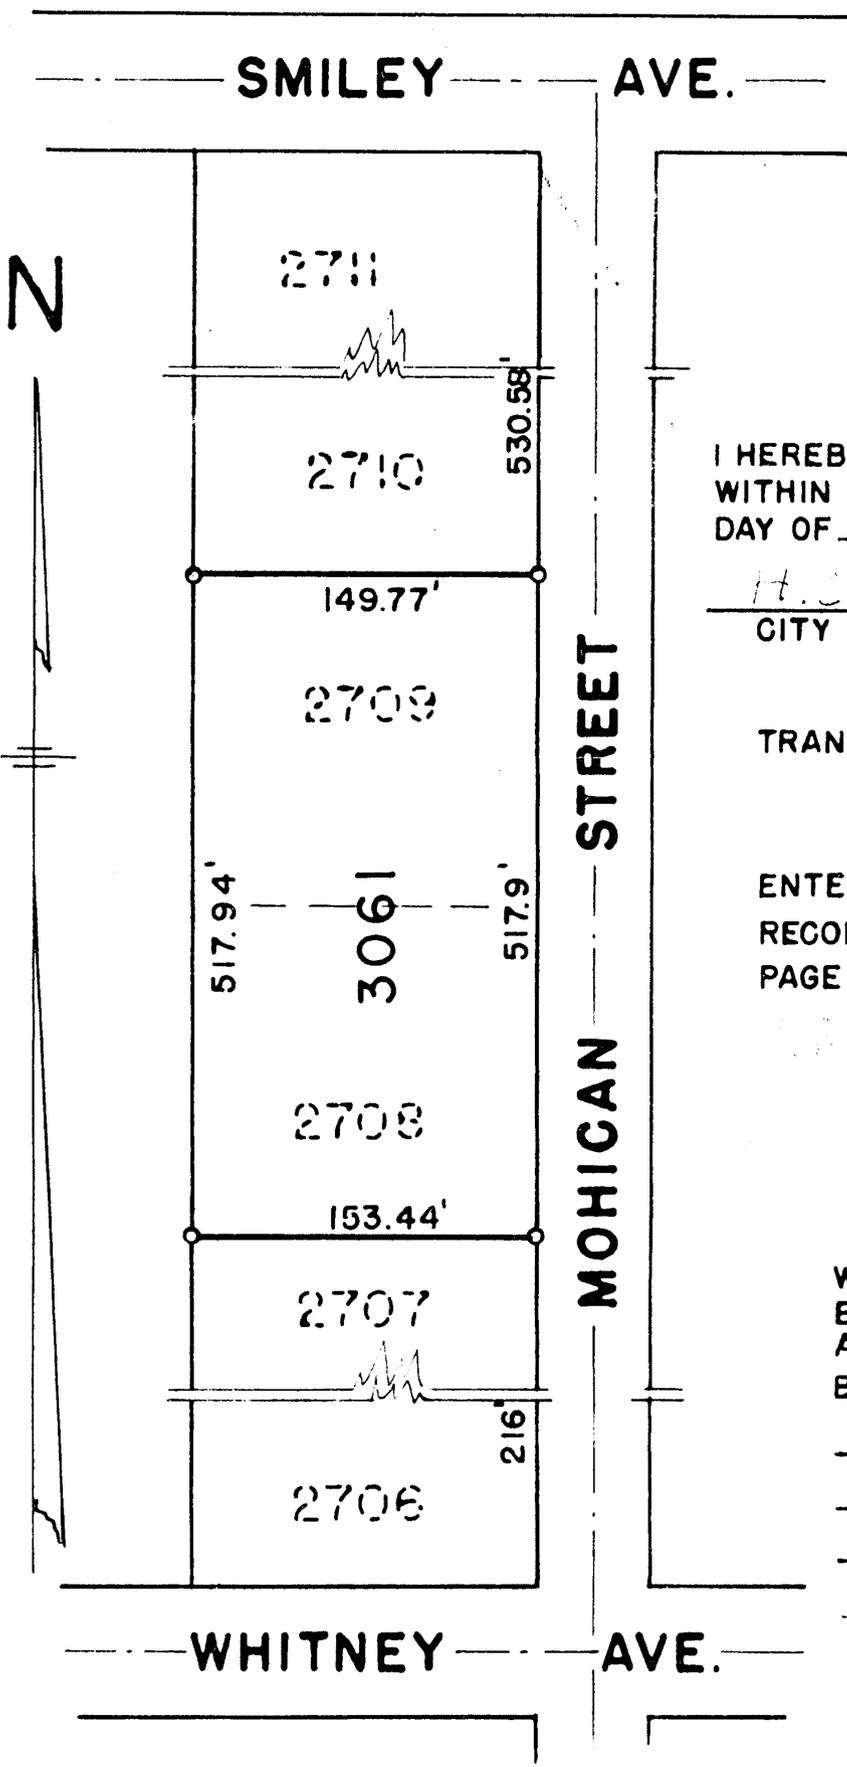

WE HERE APPROVE THIS PLAT WITHIN THE CORPORATE LIMITS OF THE CITY OF SHELBY OHIO.

Roy E. Stroup
MAYOR - DIRECTOR OF PUBLIC SERVICE

DIRECTOR OF PUBLIC RECORDS

I HEREBY APPROVE THE WITHIN PLAT THIS 14 DAY OF July 1954

H. C. ...
CITY ENGINEER

WE HEREBY APPROVE THIS PLAT THIS _____ DAY OF _____ 195 _____ RICHLAND COUNTY COMMISSIONERS.

TRANSFERRED THIS 14 DAY OF _____ 1954

NORMAN L. WOLFE RICHLAND CO. AUDITOR
ENTERED FOR RECORDING THIS _____ DAY OF _____ 195
RECORDED _____ 195 IN VOLUME _____
PAGE _____ RICHLAND COUNTY PLAT RECORDS.

RICHLAND COUNTY RECORDER

OWNERS DEDICATION

WE THE UNDERSIGNED OWNERS OF ALL LANDS EMBRACED BY THE WITHIN PLAT DO HEREBY ADOPT AND APPROVE THE REPLAT AND RENUMBERING OF THIS LAND AS HEREIN SHOWN.

_____	_____
_____	<u>Charles R. Blosser</u>
_____	_____
_____	_____
OWNERS	WITNESS

ACKNOWLEDGEMENT

STATE OF OHIO
RICHLAND COUNTY
PERSONALLY APPEARED BEFORE ME EACH AND ALL OF THE ABOVE SIGNED OWNERS AND ACKNOWLEDGE THEIR SIGNATURES TO BE THEIR FREE ACT AND DEED FOR THE USES AND PURPOSES OF THE WITHIN PLAT ON THIS _____ DAY OF _____ 1954

SUBSCRIBED AND SWORN

NOTARY PUBLIC

MY COMMISSION EXPIRES _____

SURVEYORS CERTIFICATION

I HEREBY CERTIFY THAT THE WITHIN PLAT AND NOTES ARE CORRECT TO THE BEST OF MY KNOWLEDGE AND THAT IRON PIPES MARK ALL CORNERS AS SHOWN.

Charles R. Blosser
REG. SURVEYOR 3485

December 22, 1953 DATE