


16' PUBLIC ALLEY

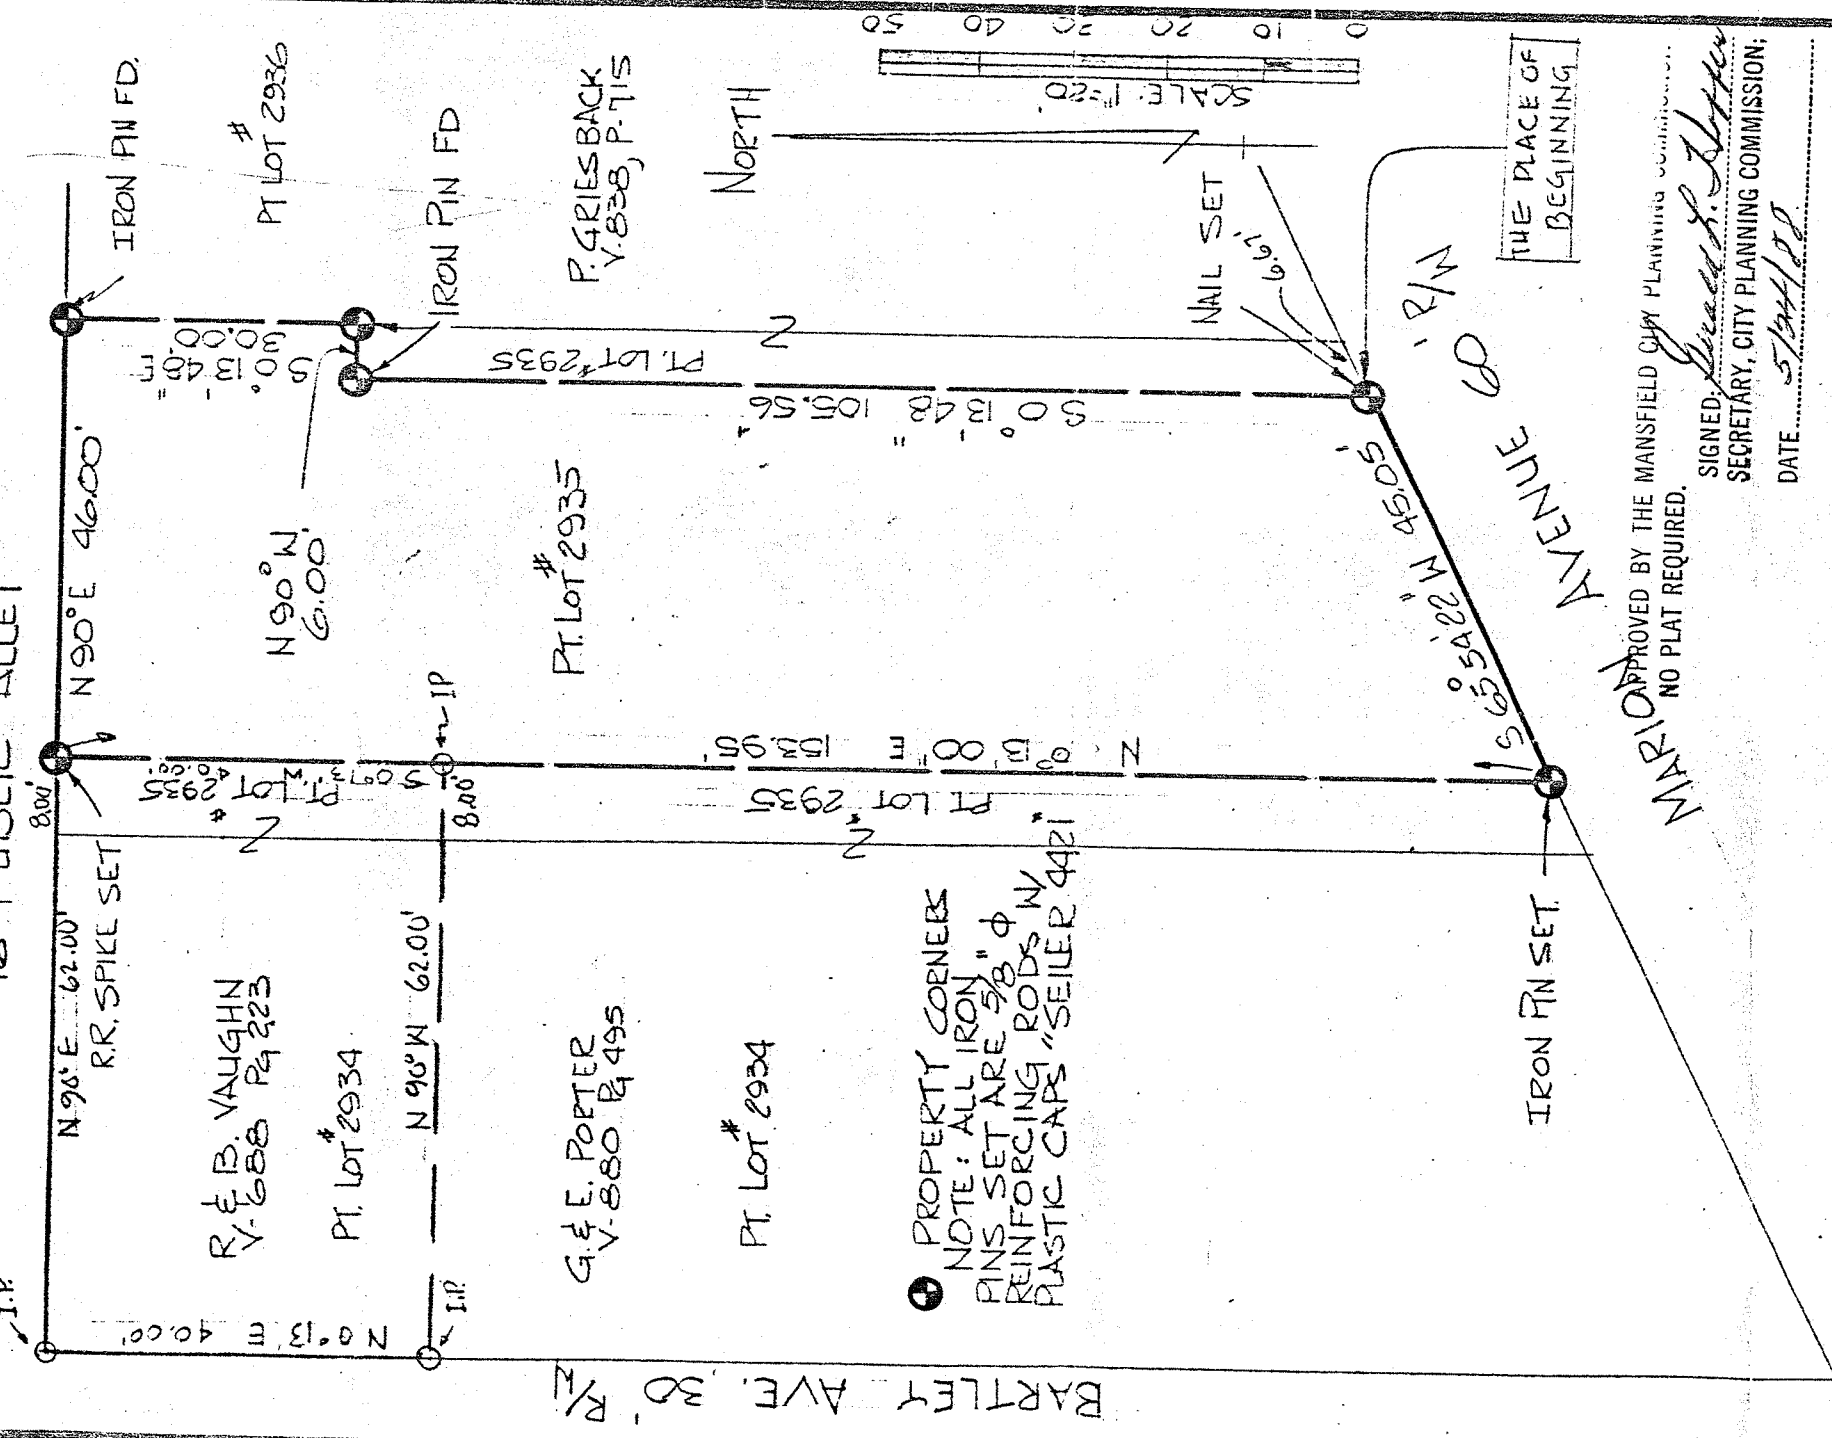

PROPERTY CORNERS
 NOTE: ALL IRON
 PINS SET ARE 5/8" φ
 REINFORCING RODS W/
 PLASTIC CAPS "SEILER 4421"

MANRIANO APPROVED BY THE MANSFIELD CITY PLANNING COMMISSION
 NO PLAT REQUIRED.
 SIGNED: *Justin A. Seiler*
 SECRETARY, CITY PLANNING COMMISSION;
 DATE: 5/14/88

SURVEY PLAT FOR PROPERTY TRANSFER
DICK VAUGHN
PT. LOT # 2935
CITY OF MANSFIELD
RICHLAND COUNTY, OHIO
DATE: MAY 16, 1988
SCALE: 1"=20'
DRW. NO. 882213
DPN. BY: JAA.

Justin A. Seiler
 SURVEY BY: JUSTIN A. SEILER
 REG. SURVEYOR # 4421