




PLAT OF BOUNDARY SURVEY

ZULIE CRALL

LOT 3245 AND PARTS OF LOTS 3495, 3496 AND 3498  
CITY OF SHELBY, RICHLAND COUNTY, OHIO

GLENWOOD RD. - 50'

SCALE: 1" = 60'

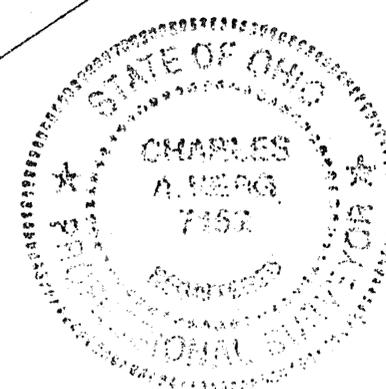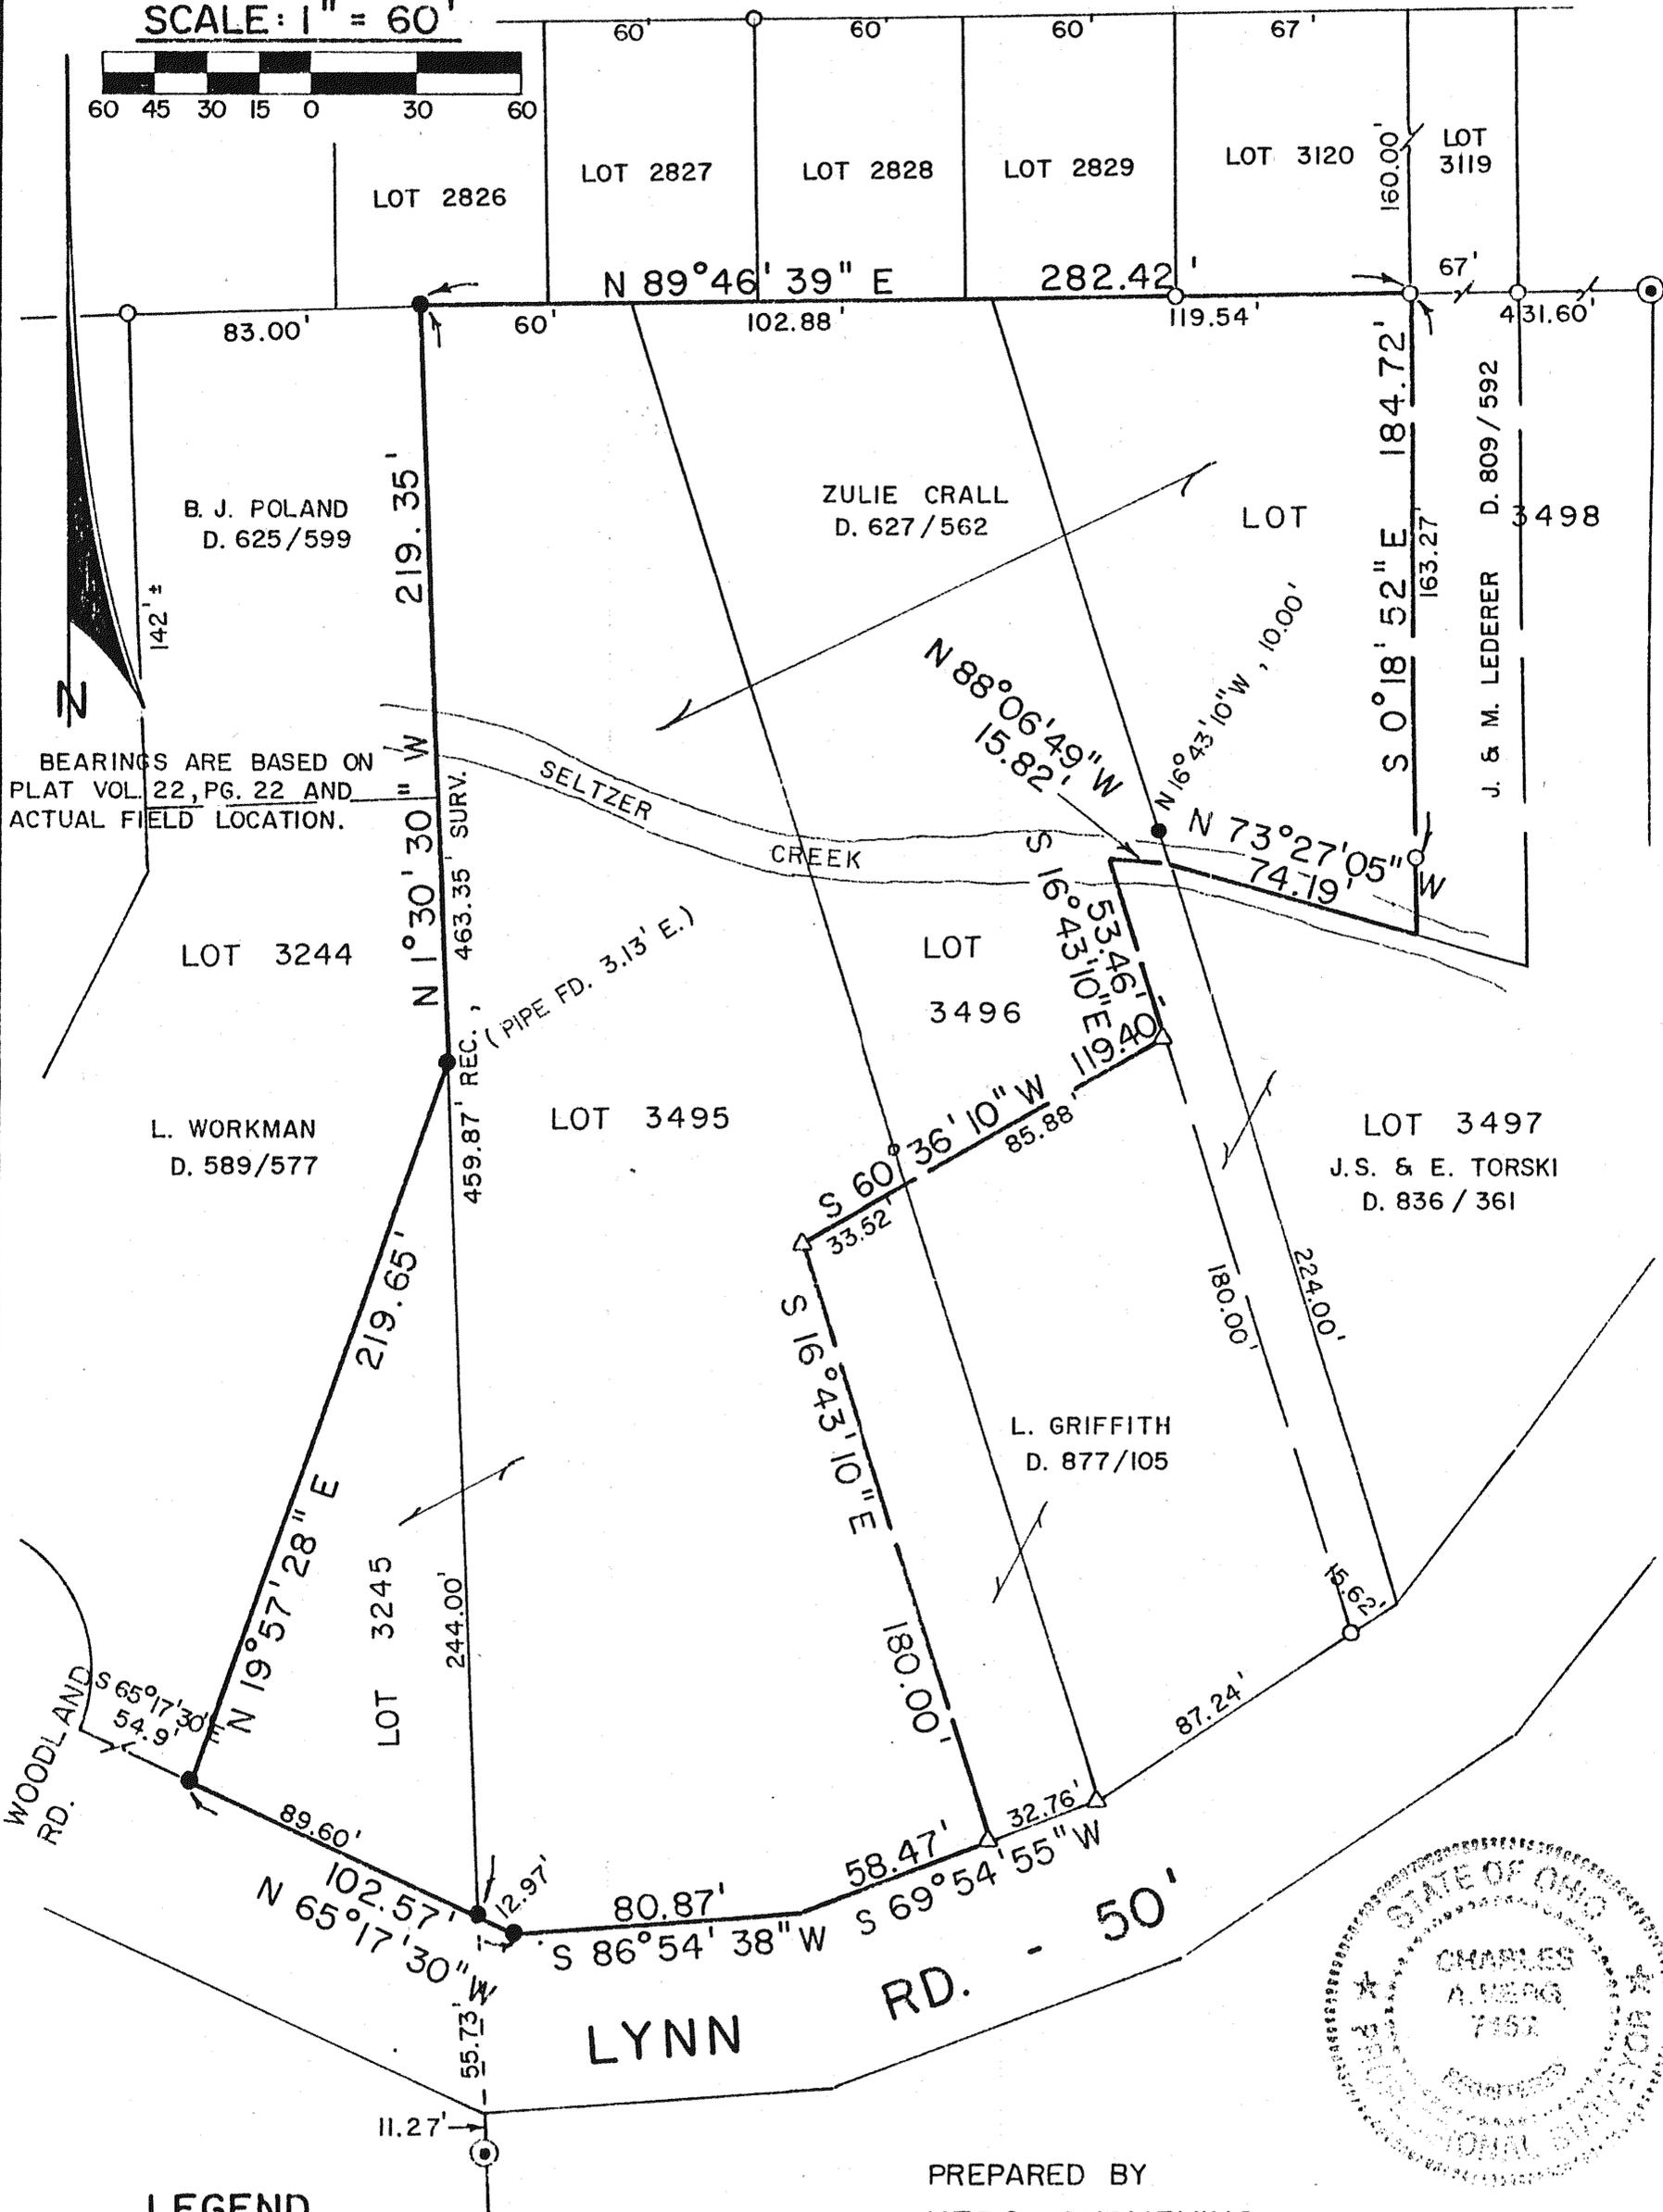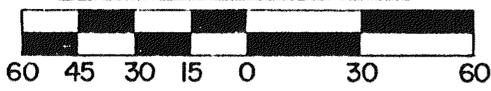

LEGEND

- $\odot$  - CONC. MONUMENT FOUND
- $\triangle$  - IRON PIN FOUND "6687, 6991"
- $\circ$  - IRON PIPE FOUND
- $\bullet$  - 5/8" IRON PIN SET WITH CAP STAMPED "C. KERG, RLS 7152"

PREPARED BY  
KERG SURVEYING

*Charles A. Kerg*

CHARLES A. KERG  
REGISTERED OHIO SURVEYOR NO. 7152  
DATE: MAY 3, 1989