

PLAT OF PROPERTY SURVEY

SALLY A. LIGHT

PART OF LOT NO. 3246

PART OF THE NORTHWEST QUARTER OF SECTION SEVEN (7)
 TOWNSHIP TWENTY-TWO(22), RANGE NINETEEN (19)
 CITY OF SHELBY, SHARON TOWNSHIP, RICHLAND COUNTY, OHIO

LOT 3246
 RUTH UNDERHILL

127.89'
 128.10'

SE CORNER
 LOT 3246
 N.E. CORNER
 LOT 3247


INTERIOR ANGLES

①	84° 42' 08"
②	94° 08' 16"
③	1° 09' 36"

SALLY A. LIGHT
 LOT 3247

S.E. CORNER
 LOT 3247

MERRITT A. WINBIGLER
 N3°49'36"E 98.63'
 0.020 ACRE
 S 4°04'30"W 96.47'
 93.87'

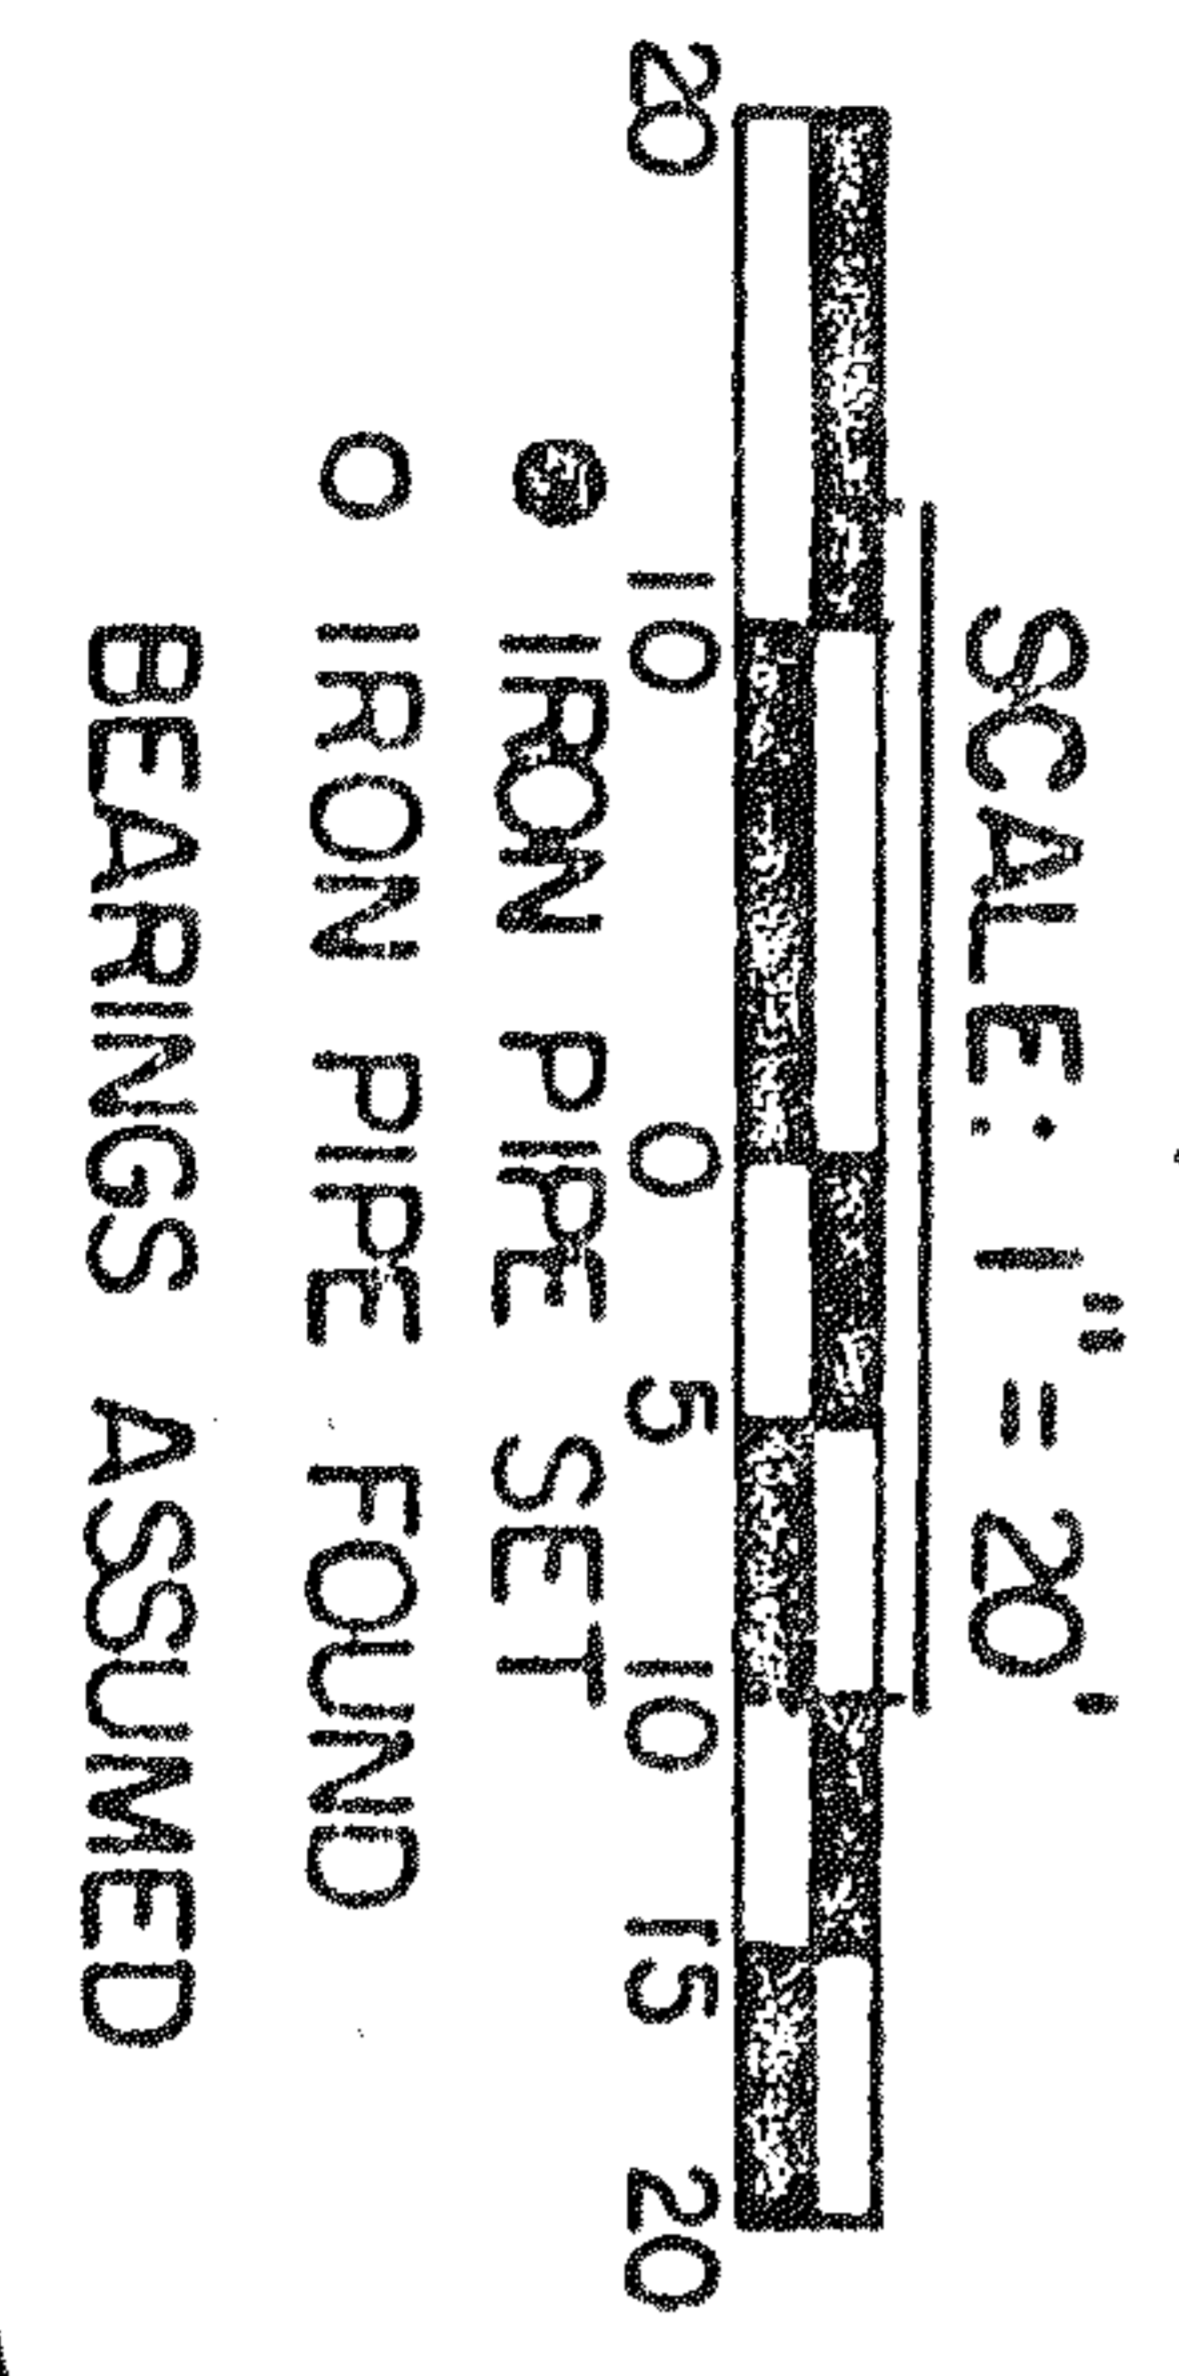

WEST MAIN STREET - 60'

LONG STREET - 50'

PREPARED BY:
F.E. KROCKA & ASSOCIATES, INC.
Fred E. Krocka
 FRED E. KROCKA
 OHIO REGISTERED SURVEYOR NO. 3702
 DATE: JULY 2, 1982

S75°51'45" W

9.00'

S.W. CORNER
 LOT 3247

136.22'

63.15'

86° 22' 28"

92° 35' 31"

N89°56'14"E

9.00'

N.W. CORNER
 LOT 3247

0.004 ACRE

2.60'