

DAVIES
 PART OF INLOT 372
 CITY OF SHELBY, RICHLAND COUNTY, OHIO

S.D. 3, LOT 375
 S.D. 4, LOT 375

BEARINGS ARE BASED ON A
 SURVEY BY F. E. KROCKA &
 ASSOC., DATED MAY 19, 1983

CURVE INFO

Δ - $0^{\circ}51'24''$
 R - 3,223.98'
 L - 48.20'
 C - N $0^{\circ}48'33''$ W
 48.20'

B. & O. R.R. - 100'

BROADWAY - 80'

50'

C. - S. CROSS
 D. 847/240

S $85^{\circ}33'30''$ E LOT

287.28'

BRADLEY E. - NATALIE K. DAVIES
 O.R. 67/92

372

13,686 S.F.

N $85^{\circ}33'30''$ W

282.83'

LOT 371
 C. - B. NORRIS
 D. 518/489

L-48.20'

LOT 373

88'

128.00'

2.00' S.

40'

S $4^{\circ}29'30''$ W

48.00'

PIPE FD.

PIPE FD. 3.00'


78'

2.00' S.

334.70' REC. & MEAS.
 N $4^{\circ}29'30''$ E

ALL IRON PIPE FOUND
 SOUTH OF LOT 373 ARE
 2.00' SOUTH.

SCALE: 1" = 60'

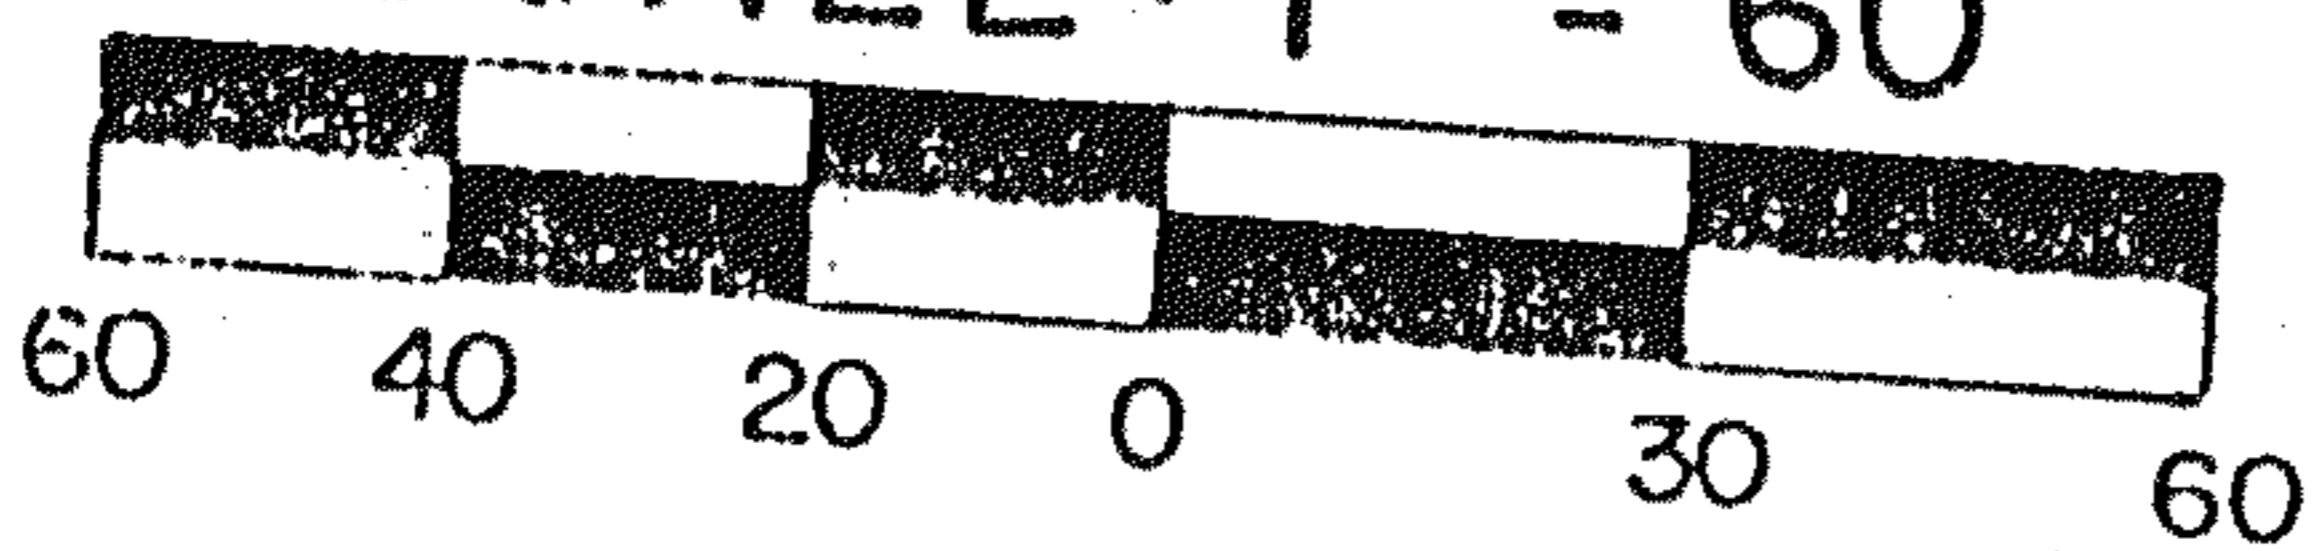

S $87^{\circ}57'00''$ E

SMILEY AVE. - 60'


30.03'

INITIAL DATE
 TRANSFER APPROVED
 JACK REINER
 RICHLAND CO. AUDITOR
 SINGLE TRACK
 11-6-91

NEW SURVEY
 OF EXISTING PARCEL
 TAX MAP APPROVED
 L.S.K.
 INITIAL DATE
 11-6-91

LEGEND

- IRON PIPE FOUND
- ⊙ SURVEY NAIL FOUND
- △ IRON PIN FOUND
- 5/8" IRON PIN SET WITH CAP
 STAMPED "C. KERG, RLS 7152"

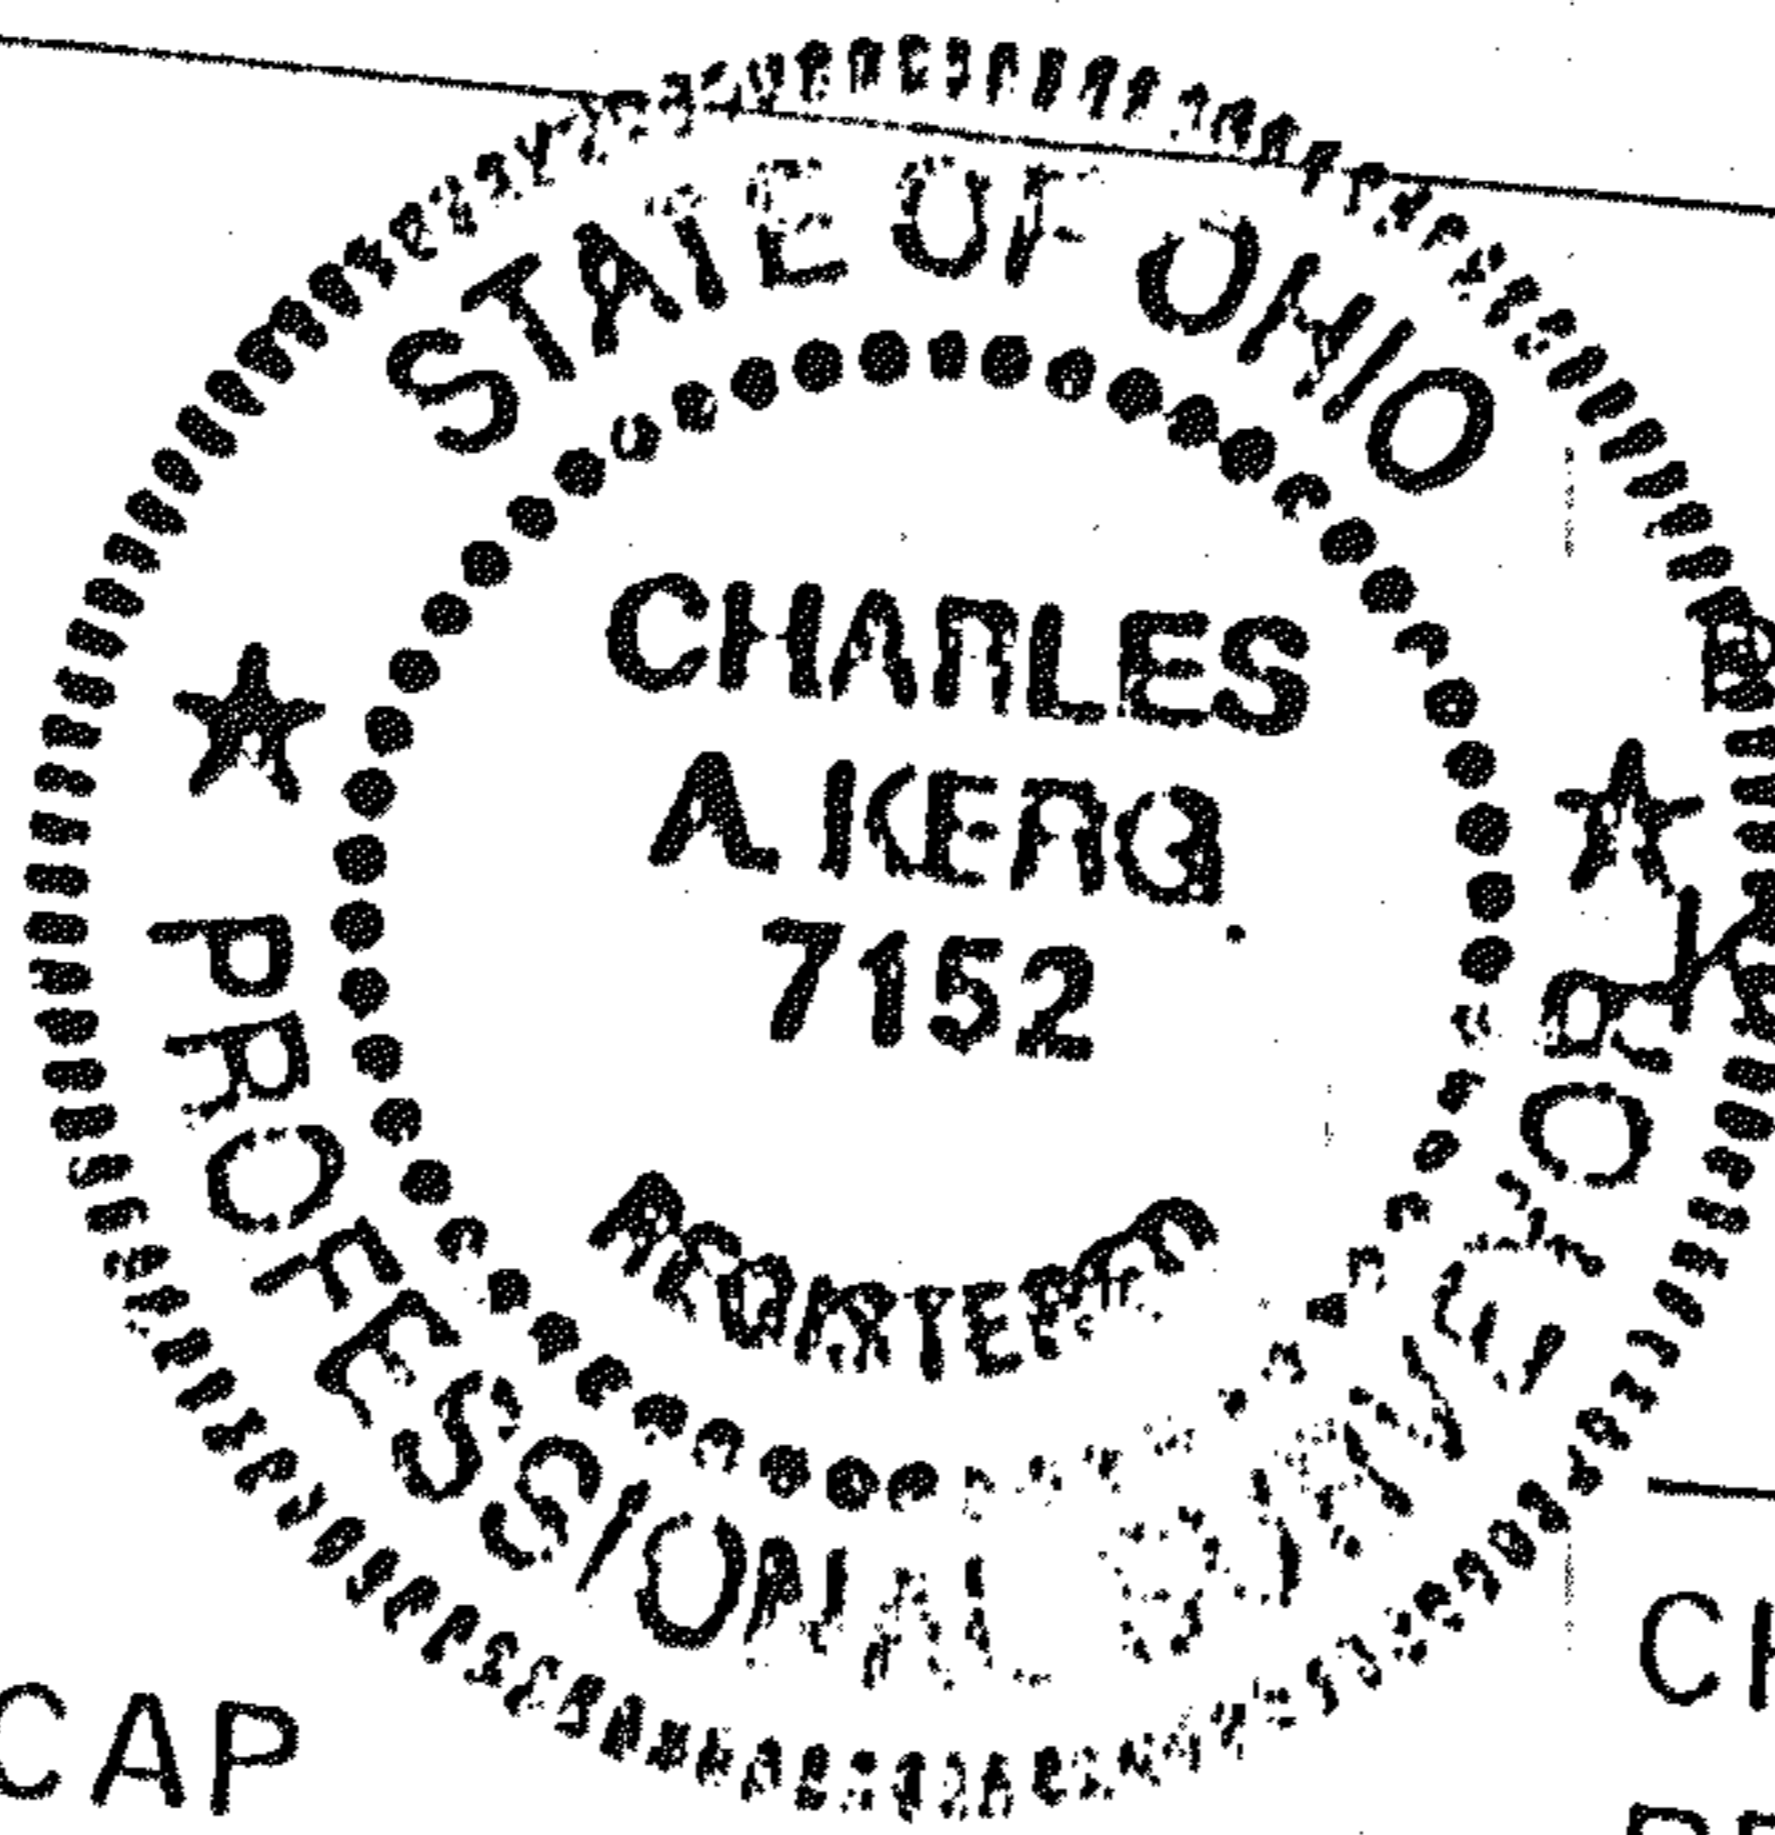

PREPARED BY
 CHARLES A. KERG SURVEYING

Charles A. Kerg

CHARLES A. KERG
 REGISTERED OHIO SURVEYOR NO. 7152
 DATE: OCTOBER 30, 1991