

REPLAT OF LOTS

692 & 693

CITY OF SHELBY OHIO

RICHLAND CO.

WE HEREBY APPROVE THIS REPLAT WITHIN THE CORPORATE LIMITS OF THE CITY OF SHELBY OHIO

Roy E. Stroup
MAYOR - DIRECTOR OF PUBLIC SERVICE

DIRECTOR OF PUBLIC RECORDS

I HEREBY APPROVE THE WITHIN PLAT THIS 17 DAY OF Feb. 1954

H. J. ...
CITY ENGINEER

WE HEREBY APPROVE THIS PLAT THIS _____ DAY OF _____ 1954
COUNTY COMMISSIONERS

TRANSFERRED THIS _____ DAY OF _____ 1954

NORMAN L. WOLFE RICHLAND CO. AUDITOR

ENTERED FOR RECORDING THIS _____ DAY OF _____ 1954
RECORDED _____ 1954 IN VOLUME _____
PAGE _____ RICHLAND COUNTY PLAT RECORDS.

D.D. OREWILER - RICHLAND COUNTY RECORDER

OWNERS DEDICATION

WE THE UNDERSIGNED OWNERS OF ALL LANDS EMBRACED BY THE WITHIN PLAT DO HEREBY ADOPT AND APPROVE THE REPLAT AND RENUMBERING OF THIS LAND AS HEREIN SHOWN.

Walter E. ...
Mildred ...
OWNERS
Roy E. Stroup
WITNESS


ACKNOWLEDGEMENT

STATE OF OHIO
RICHLAND COUNTY
PERSONALLY APPEARED BEFORE ME EACH AND ALL OF THE ABOVE SIGNED OWNERS AND ACKNOWLEDGE THEIR SIGNATURES TO BE THEIR FREE ACT AND DEED FOR THE USES AND PURPOSES OF THE WITHIN PLAT ON THIS 17 DAY OF Feb. 1954

SUBSCRIBED AND SWORN

Walter E. ...
NOTARY PUBLIC

MY COMMISSION EXPIRES _____

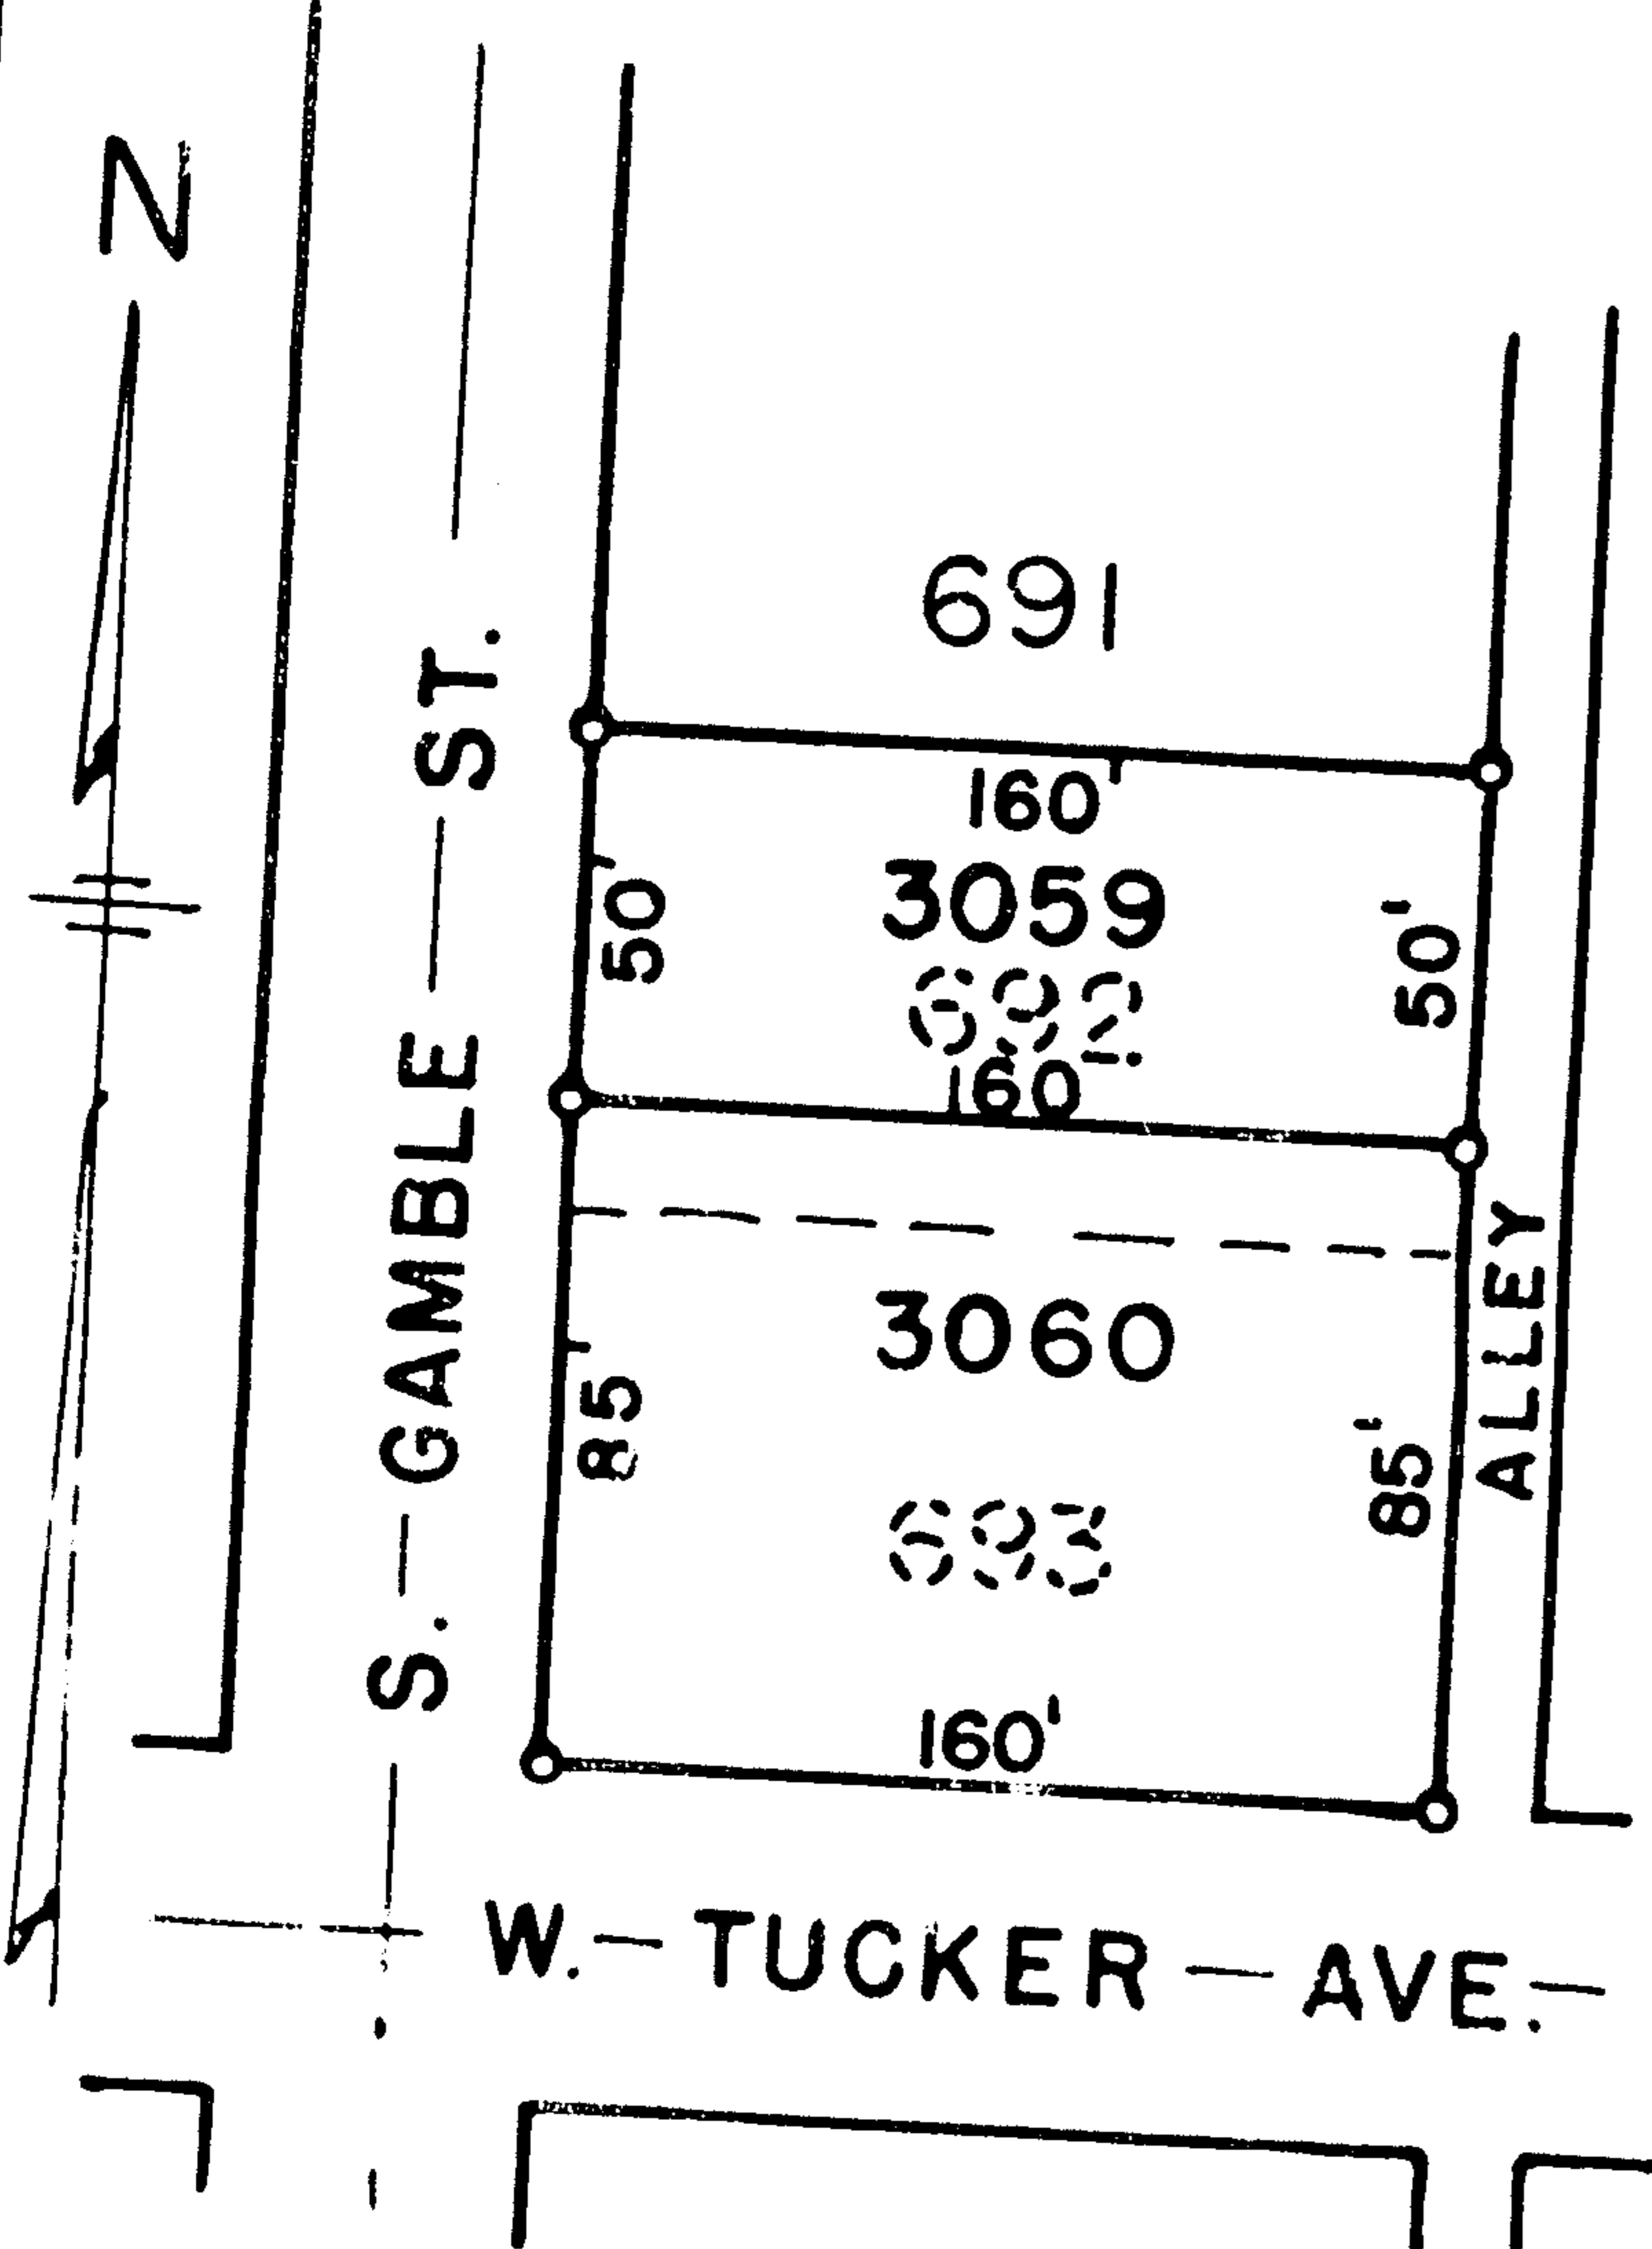

SURVEYORS CERTIFICATION

I HEREBY CERTIFY THAT THE WITHIN PLAT AND NOTES ARE CORRECT TO THE BEST OF MY KNOWLEDGE AND THAT IRON PIPES MARK ALL CORNERS AS SHOWN.

Charles R. Blosser
REG SURVEYOR 3485

February 15, 1954 DATE