



PLAT OF PROPERTY SURVEY

GAMBLE'S MILL ALLOTMENT NO.3
PART OF THE SOUTHWEST QUARTER, SECTION SEVEN (7)
TOWNSHIP TWENTY-TWO(22), RANGE NINETEEN (19)
CITY OF SHELBY, SHARON TOWNSHIP, RICHLAND COUNTY, OHIO

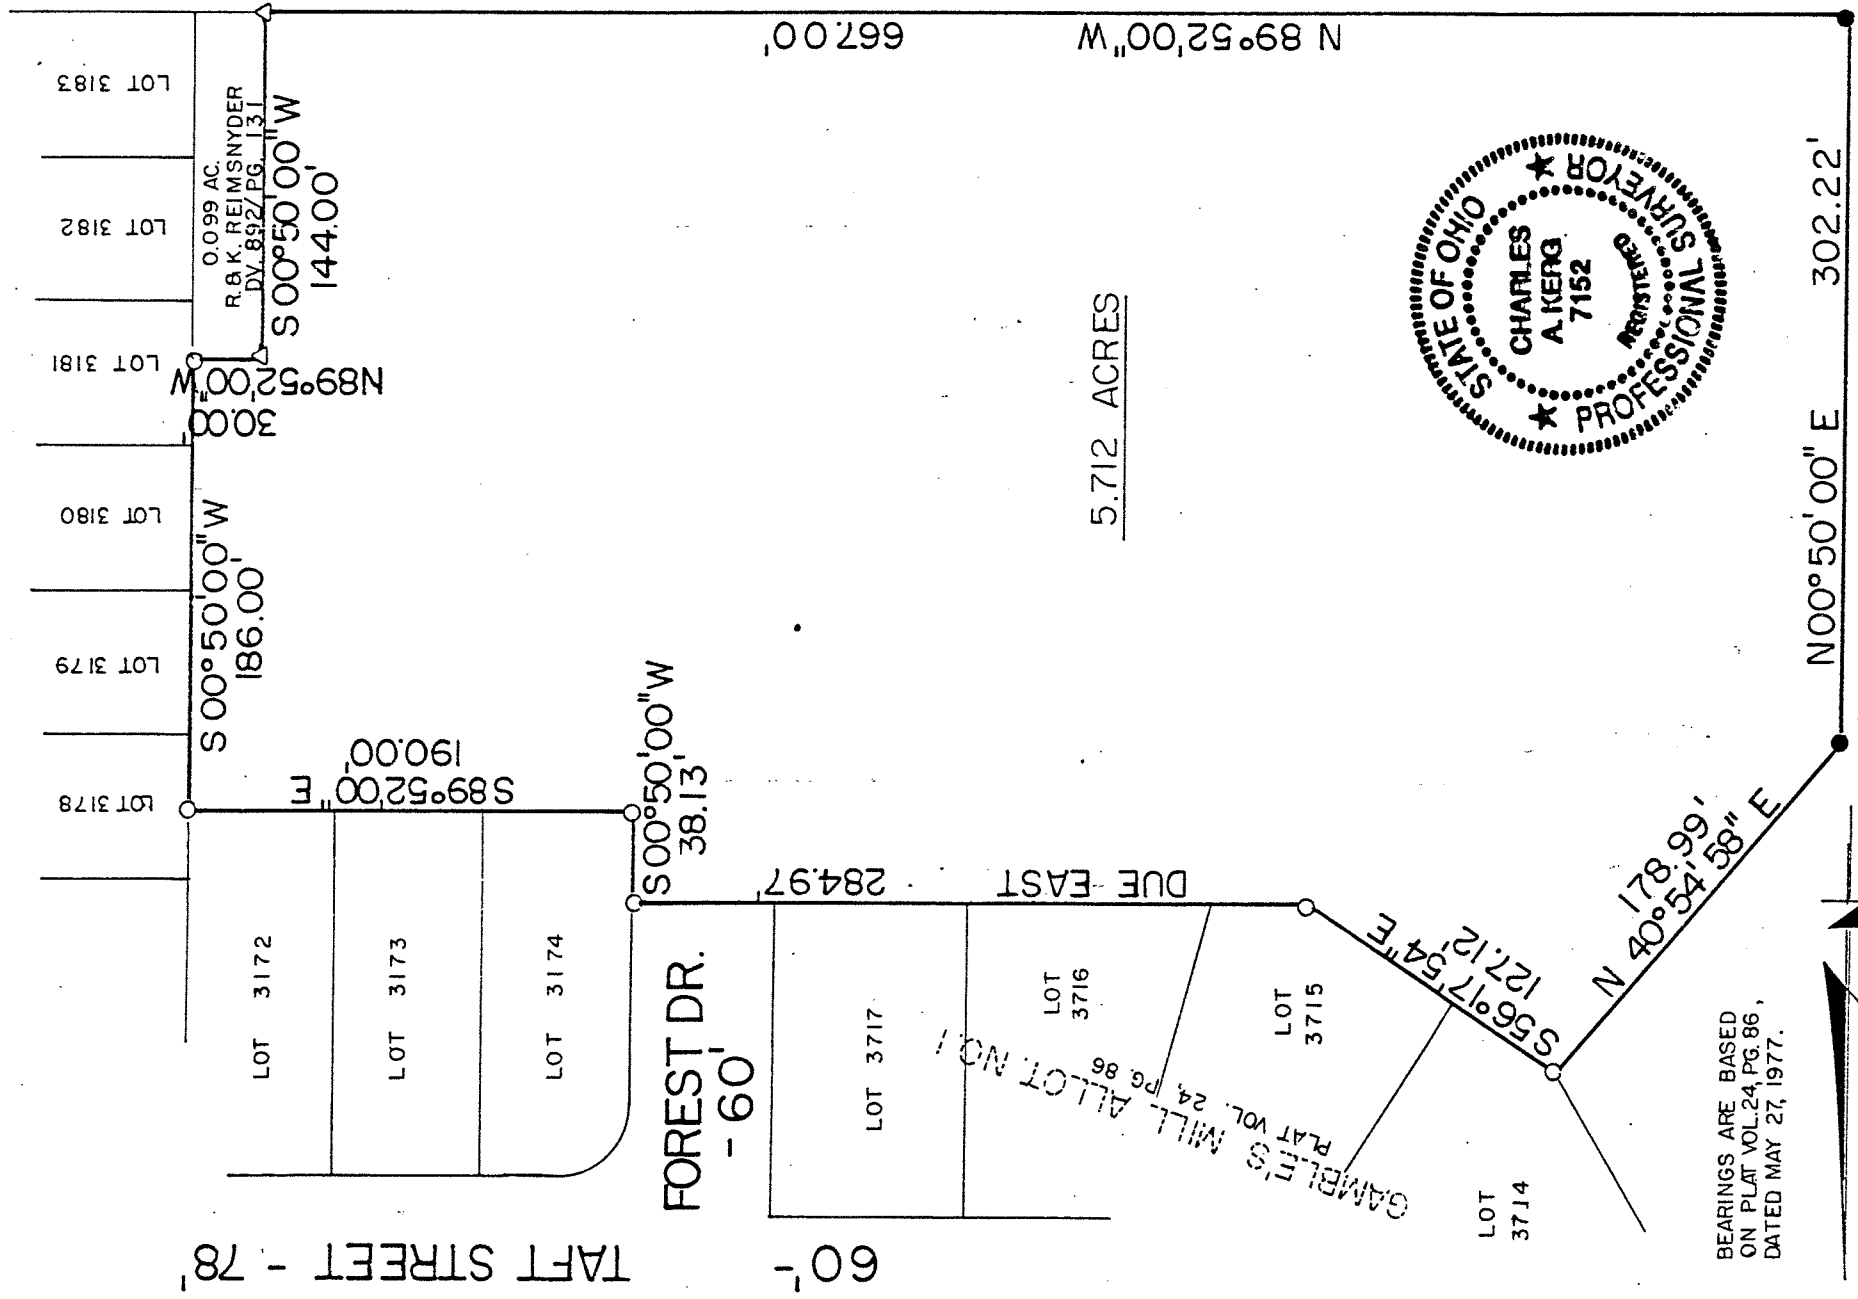

A. B. B. METZGER
D.V. 608/197

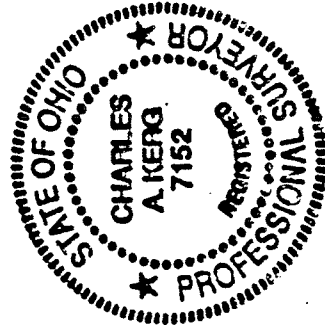

BEARINGS ARE BASED
ON PLAT VOL. 24, PG. 86,
DATED MAY 27, 1977.



- IRON PIPE FOUND
- △ IRON PIN FOUND
- 5/8" IRON PIN SET WITH CAPS STAMPED "7152"

PREPARED BY
KERG SURVEYING

Charles A. Kerg

CHARLES A. KERG
OHIO REGISTERED SURVEY NO. 7152
DATED: MAY 17, 1989