
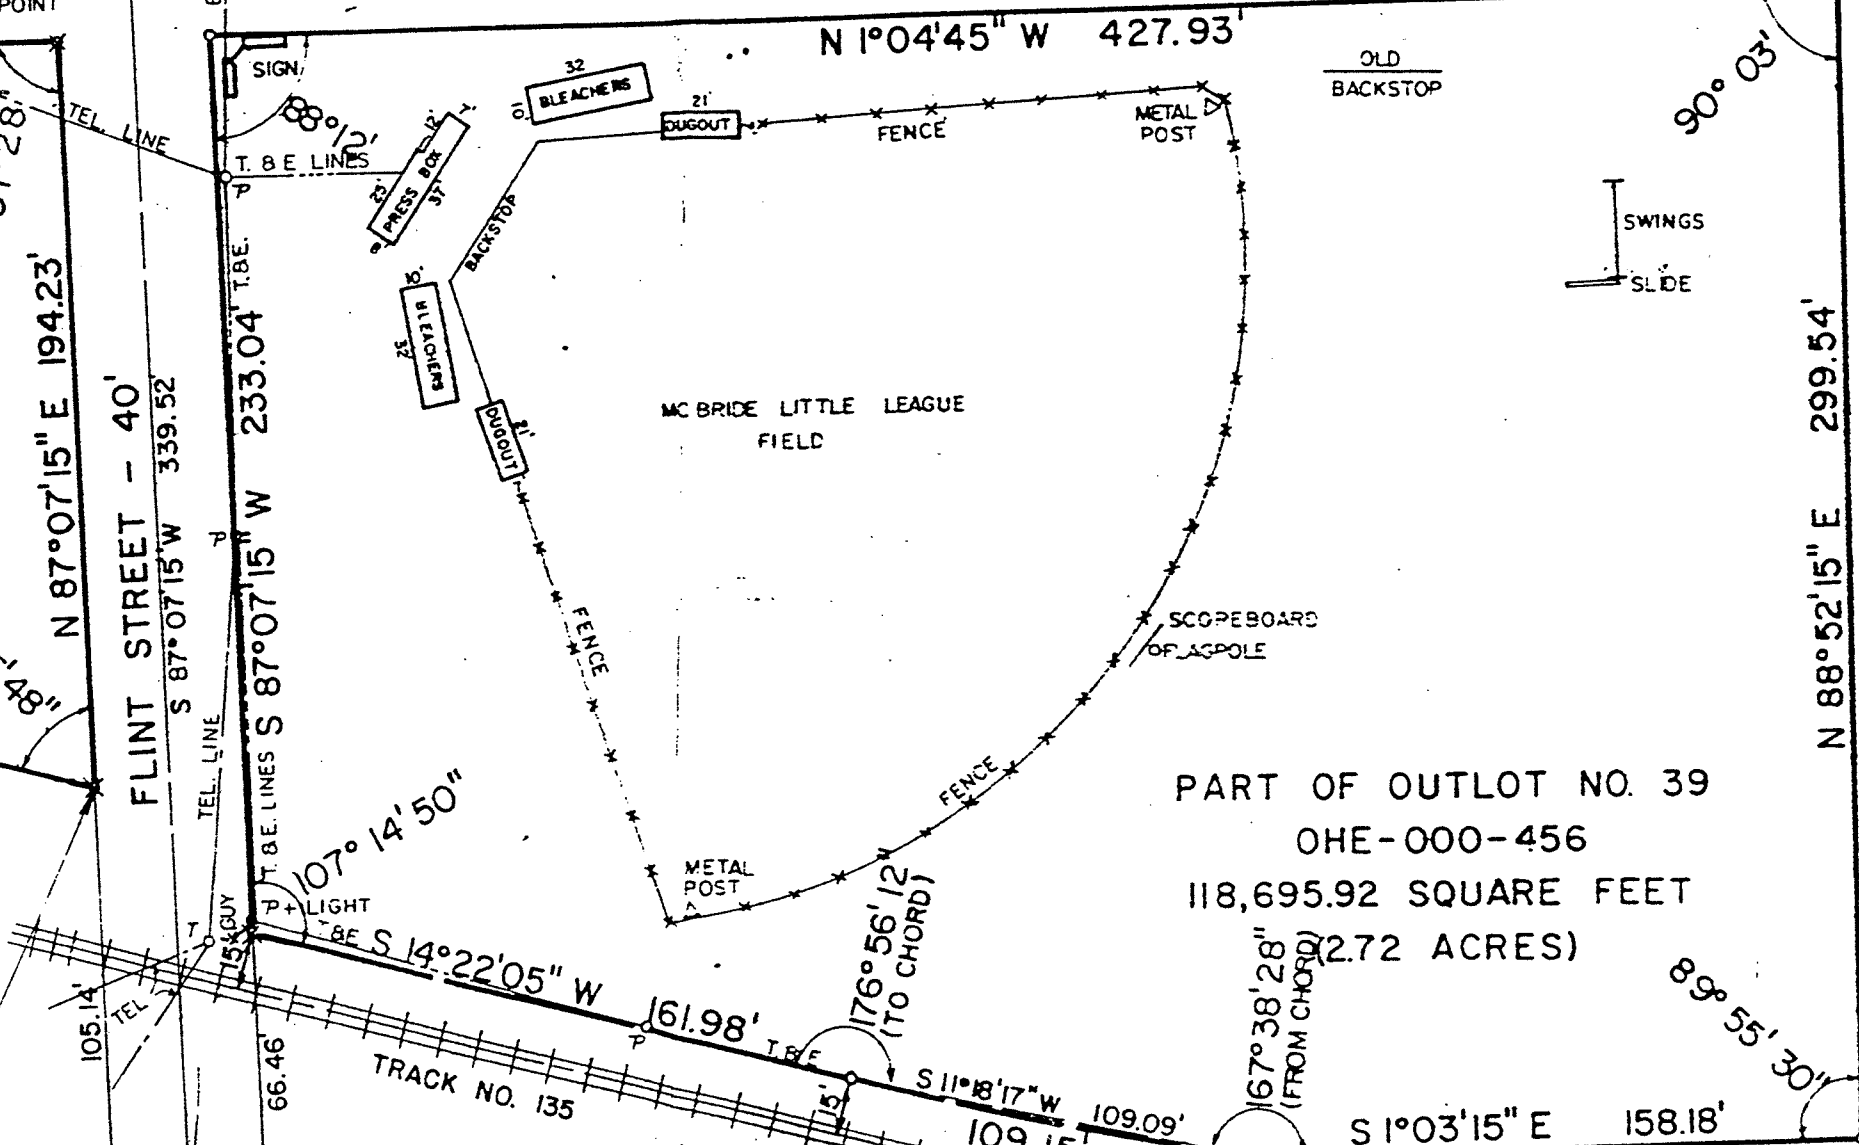
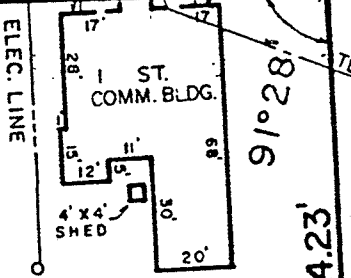


FROM 17-92-

NO. 40  
4  
FEET

NOTE: BLDG  
ENCROACHES  
7.5' AT THIS  
POINT

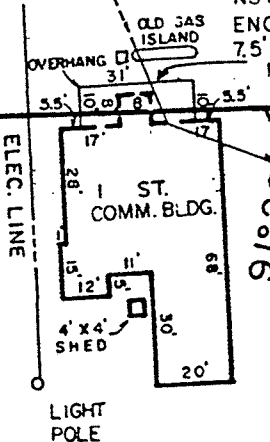

PART OF OUTLOT NO. 39  
OHE-000-456  
118,695.92 SQUARE FEET  
(2.72 ACRES)

CURVE DATA	
R =	1020.69
Δ =	6°07'36"
T =	54.62'
D =	5°36'56"

116.85'

180.00'

200.1'

20.01'

TRACK NO. 135

260.60'

109.15'

109.09'

S 1°03'15" E 158.18'

50.00'

N 88°52'15" E 299.54'

N 87°07'15" E 194.23'

FLINT STREET - 40'  
S 87°07'15" W 339.52'

S 87°07'15" W 233.04'

N 1°04'45" W 427.93'

90° 03'

89° 55' 30"

73°25'48"

107° 14' 50"

S 14°22'05" W 161.98'

176°56'12" (TO CHORD)

167°38'28" (FROM CHORD)