


PLAT OF PROPERTY SURVEY

ZELMA LANDIS

OUTLOT NO. 173, PART OF LOTS NO. 2929 & 2350, &
 PART OF THE SOUTHWEST QUARTER OF SECTION NINE (9)
 TOWNSHIP TWENTY-TWO (22), RANGE NINETEEN (19)
 CITY OF SHELBY, JACKSON TOWNSHIP, RICHLAND COUNTY, OHIO

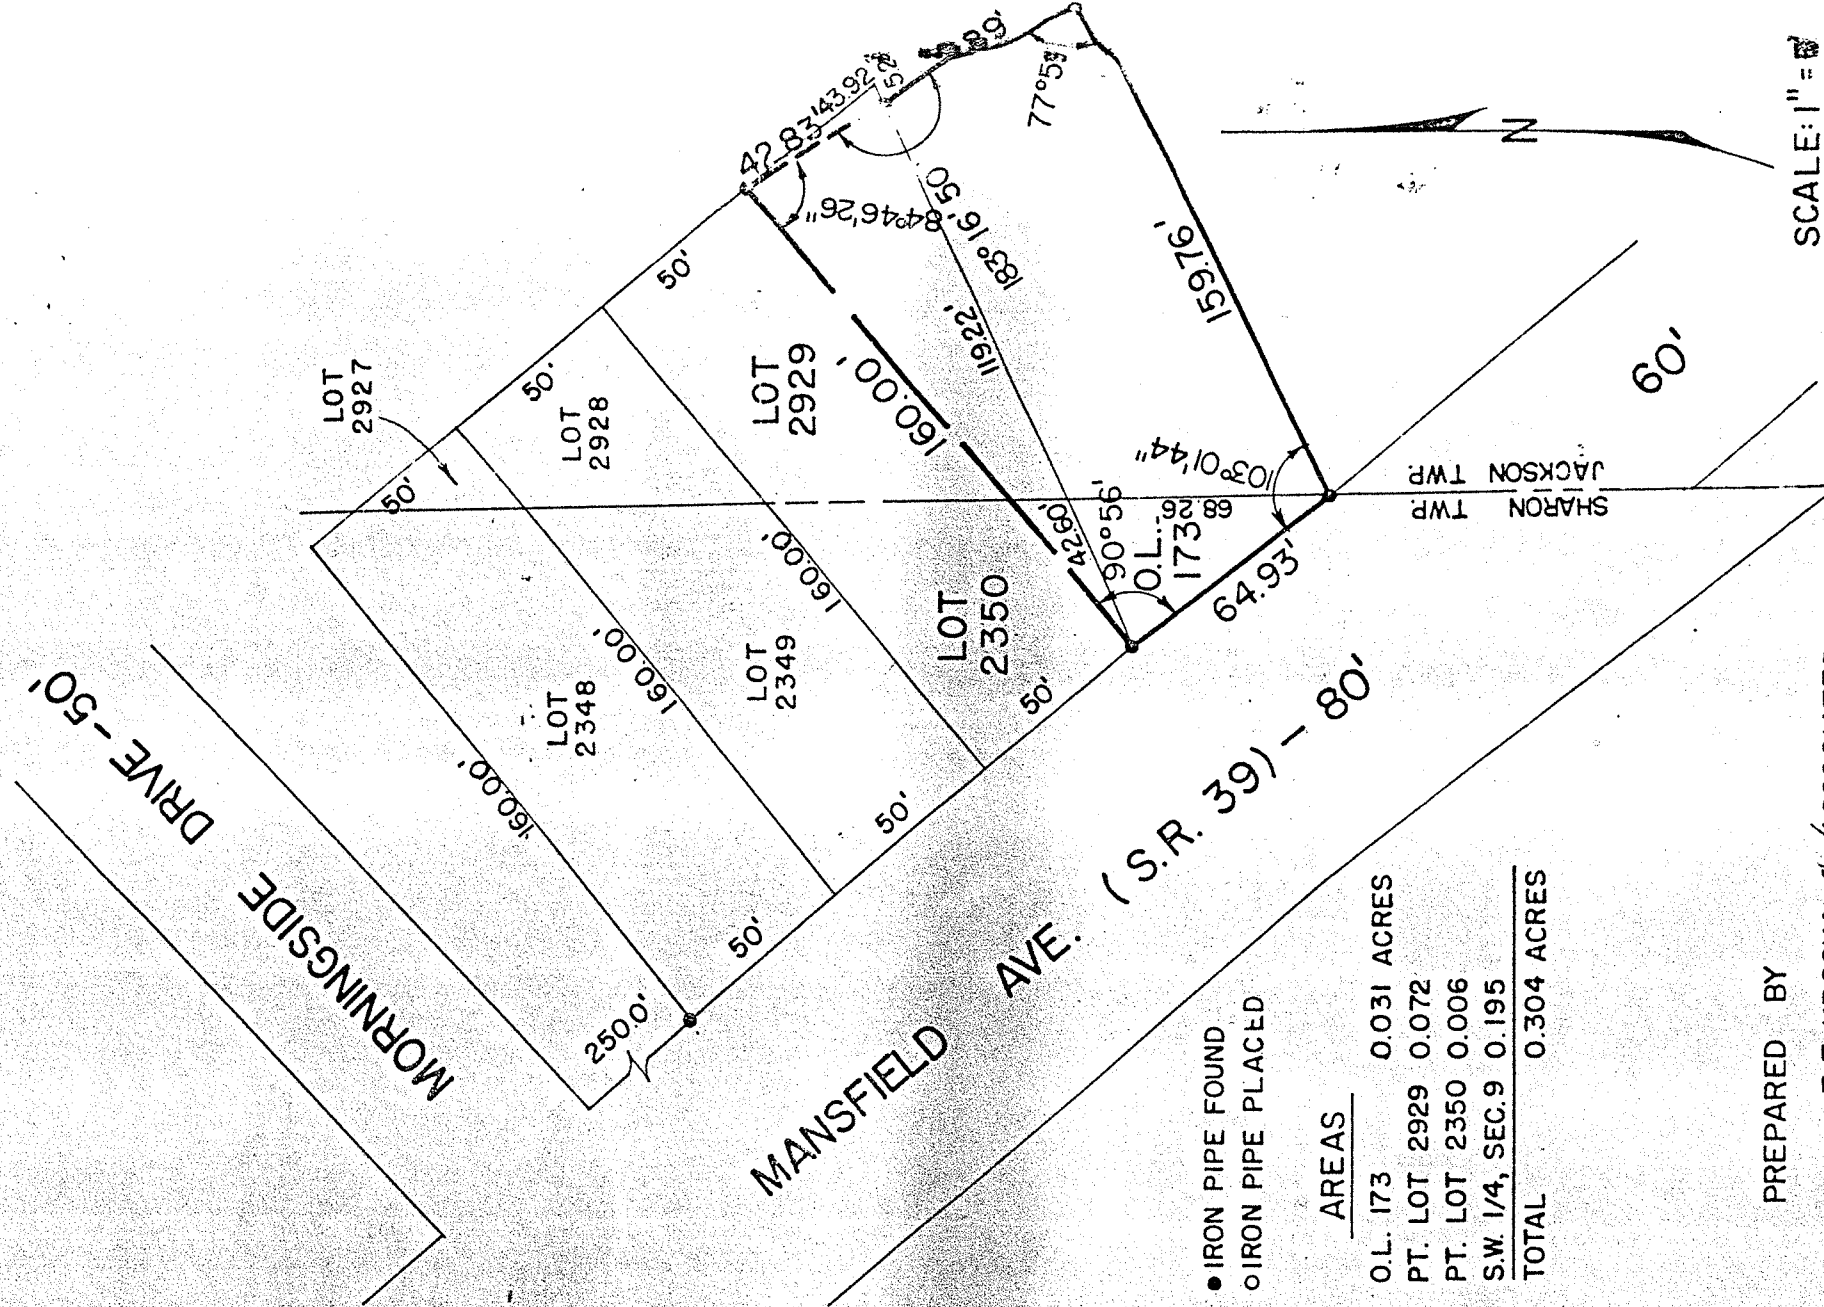

- IRON PIPE FOUND
- IRON PIPE PLACED

AREAS	
O.L. 173	0.031 ACRES
PT. LOT 2929	0.072
PT. LOT 2350	0.006
S.W. 1/4, SEC. 9	0.195
TOTAL	0.304 ACRES

PREPARED BY
 F. E. KROCKA & ASSOCIATES
 FRED E. KROCKA
 OHIO REGISTERED SURVEYOR NO. 3702
 DATE: AUG. 19, 1975