


PLAT OF PROPERTY SURVEY DAN ALBERT


HAROLD AND JEAN SHASKY  
PART OF OUTLOT 71  
CITY OF SHELBY, RICHLAND COUNTY, OHIO

NORTH BROADWAY - 80'

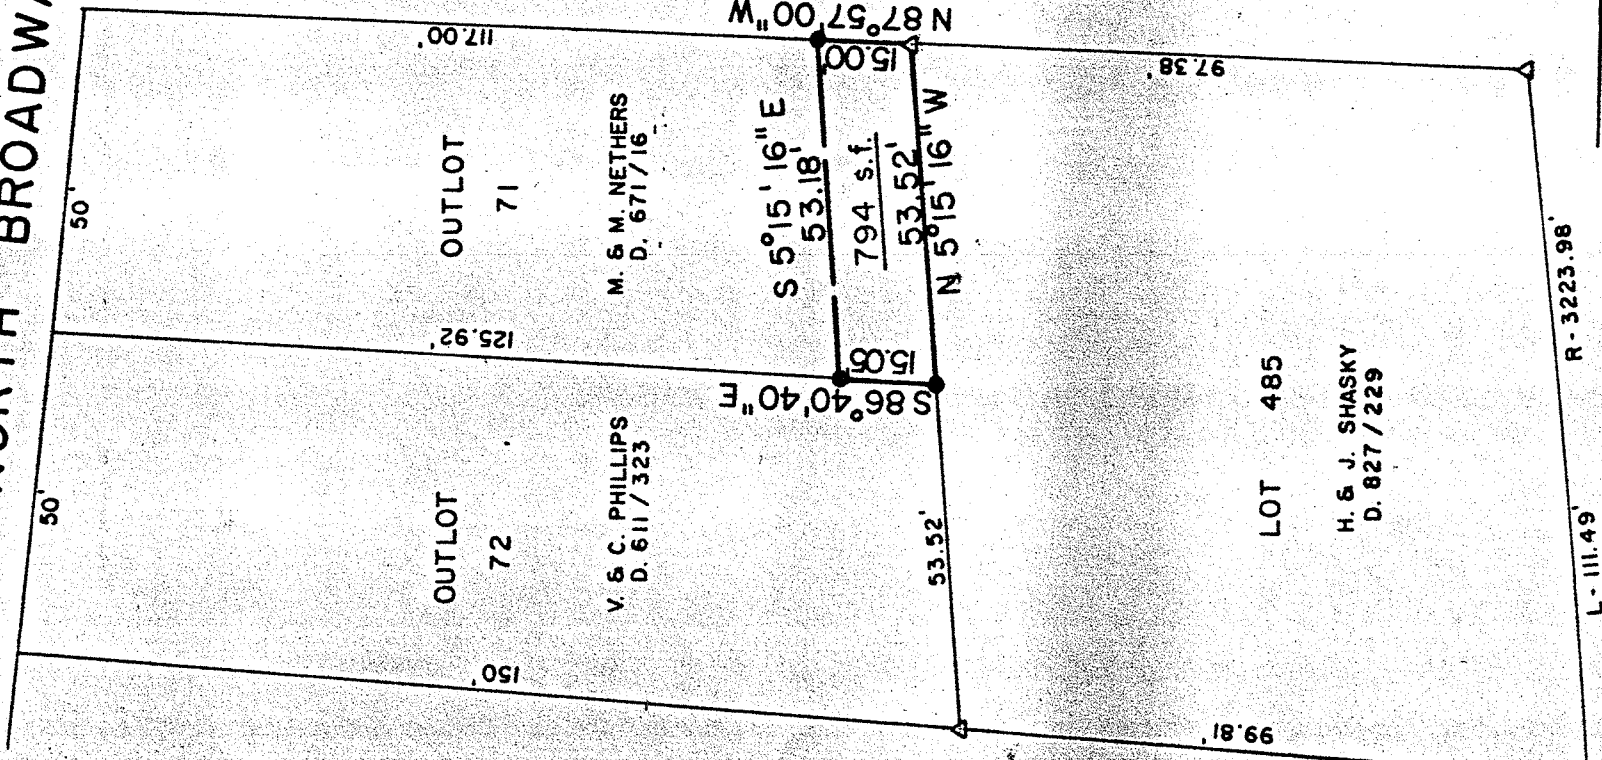

SMILEY AVE. - 60'

BALTIMORE & OHIO R/R

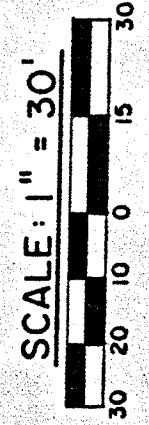

LEGEND

- △ - IRON PIN FOUND " F.E.K. & A. 3702 "
- - 5/8" IRON PIN SET WITH
- CAP STAMPED " 6687 , 6991 "

BEARINGS ARE BASED ON A SURVEY BY F. E. KROCKA & ASSOCIATES, DATED MAY 18, 1986

PROFESSIONAL SURVEYOR

BRUCE W. BERDANIER  
S-6991  
REGISTERED

PREPARED BY

F. E. KROCKA & ASSOCIATES

*Bruce W. Berdanier*

BRUCE W. BERDANIER  
REGISTERED OHIO SURVEYOR NO. 6991  
DATE: AUGUST 26, 1986