


PART OF PROPERTY SAVED
 THE BALTIMORE AND OHIO SYSTEM
 THE BALTIMORE AND OHIO RAILROAD
 OHIO - NEWARK DIVISION
 TO
 G. A. F. BUSINESS FORMS
 A SUBSIDIARY OF
 GENERAL ANILINE AND FILM CORP
 SHELBY
 OHIO

B.B.O. SURVEY DATA
 0.0000
 1.0000

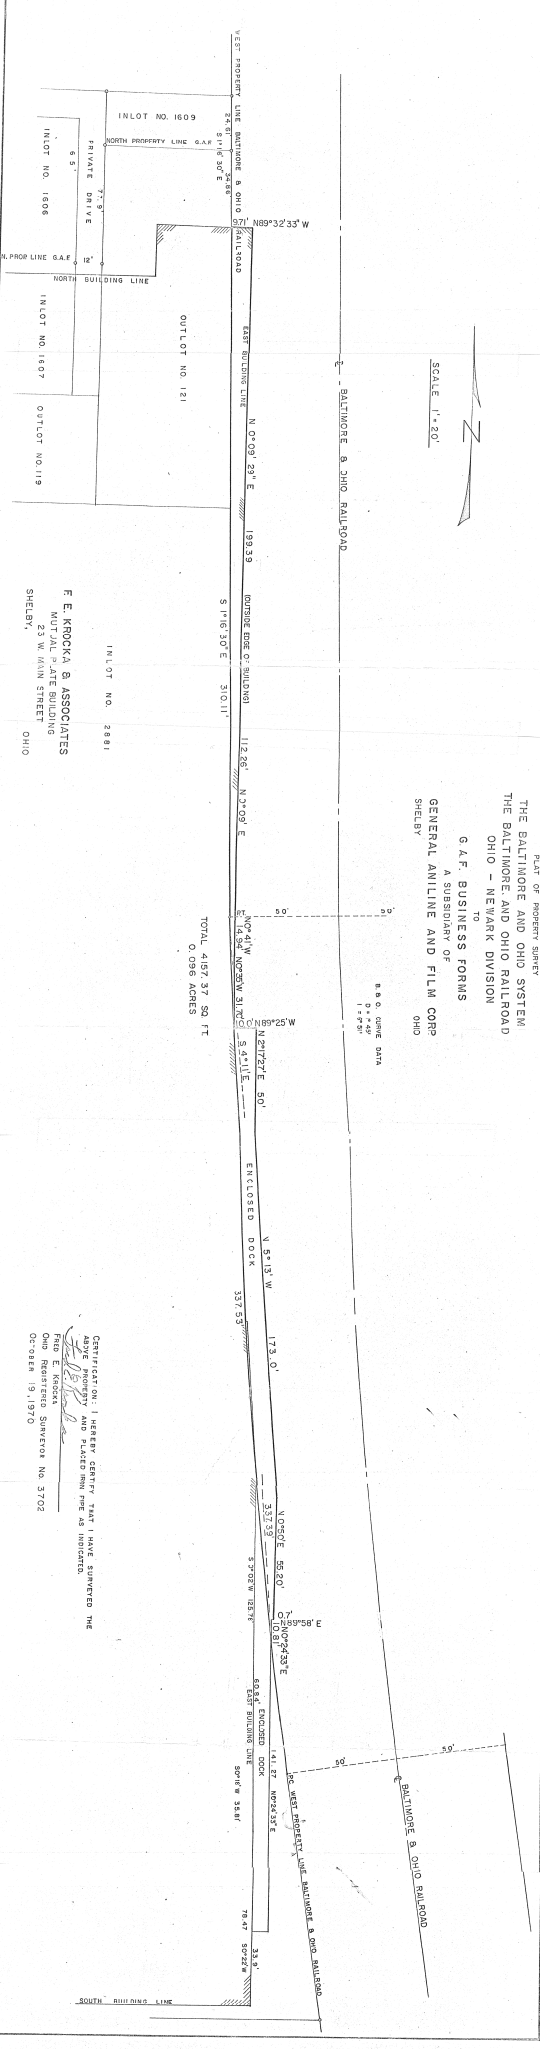

TOTAL 4197.57 SQ. FT.
 0.096 ACRES

F. E. KRICKA & ASSOCIATES
 333 N. MAIN STREET
 CLEVELAND, OHIO
 SHELBY, OHIO

CERTIFICATION: I HEREBY CERTIFY THAT I HAVE SURVEYED THE
 PROPERTY AND PLACED HEREON THE AS INDICATED.
 F. E. KRICKA
 Ohio Registered Surveyor No. 3702
 October 19, 1970