


PLAT OF EASEMENT FOR
INGRESS & EGRESS & UTILITIES

HARRY C. PERRY TO:
V. & E. DOWNS
S. D. CABLE
B. DOWNS

PT. SE 1/4 SECTION 2
SPRINGFIELD TOWNSHIP
RICHLAND COUNTY, OHIO

DATE: JUNE 30, 1987 SCALE: 1" = 60'
DRAWING NO: 862005-D DRAW BY: JAS

NORTH

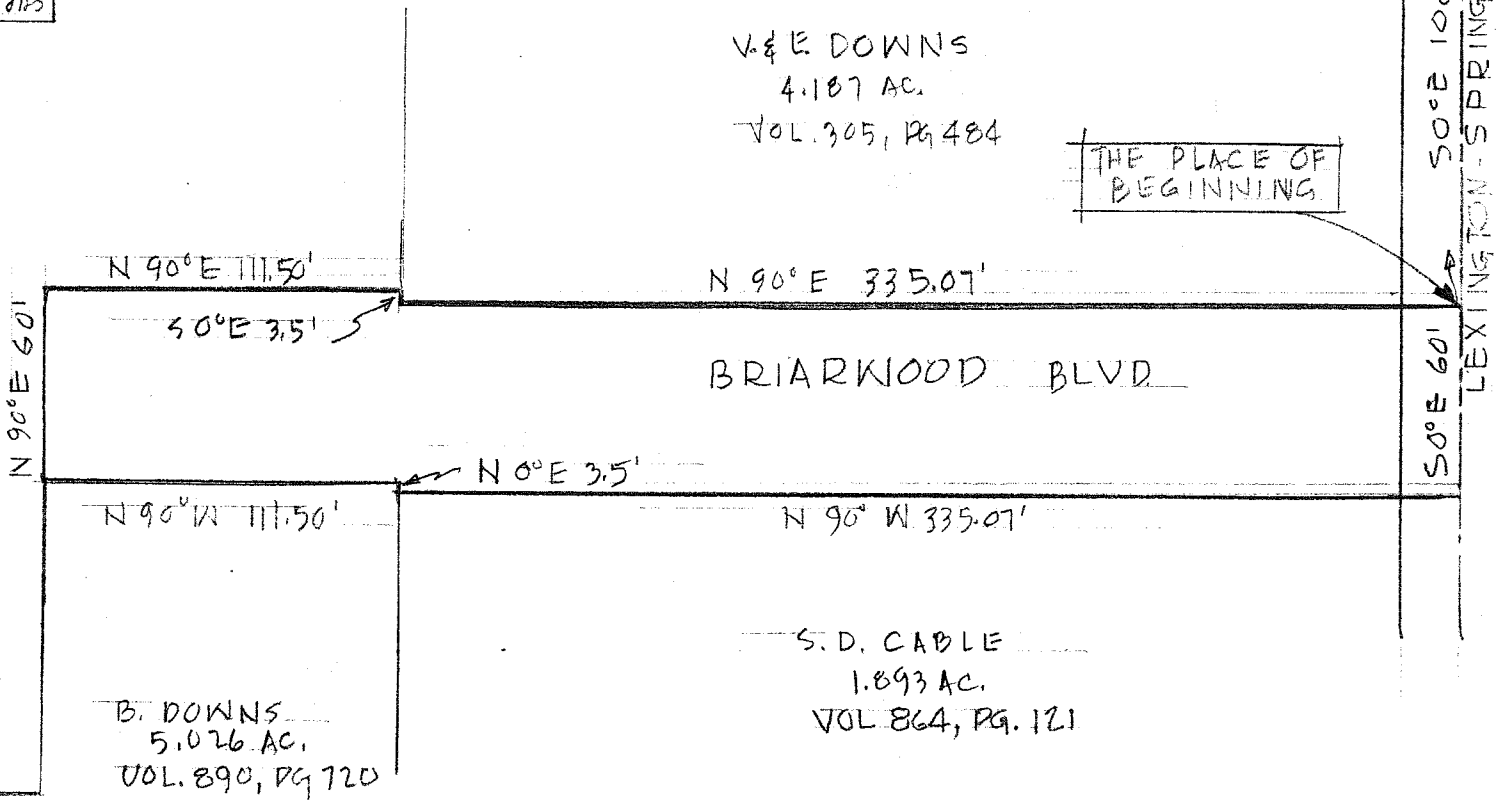

V. & E. DOWNS
4.187 AC.
VOL. 305, PG. 484

THE PLACE OF
BEGINNING

THE NE CORNER OF
THE SE 1/4 SEC. 2.

N 90° E 335.07'

BRIARWOOD BLVD.

N 0° E 3.5'

N 90° W 335.07'

S. D. CABLE
1.893 AC.
VOL. 864, PG. 121

B. DOWNS
5.026 AC.
VOL. 890, PG. 720

Justin A. Seiler

SURVEY BY JUSTIN A. SEILER
REG. SURVEYOR #4421