


00'

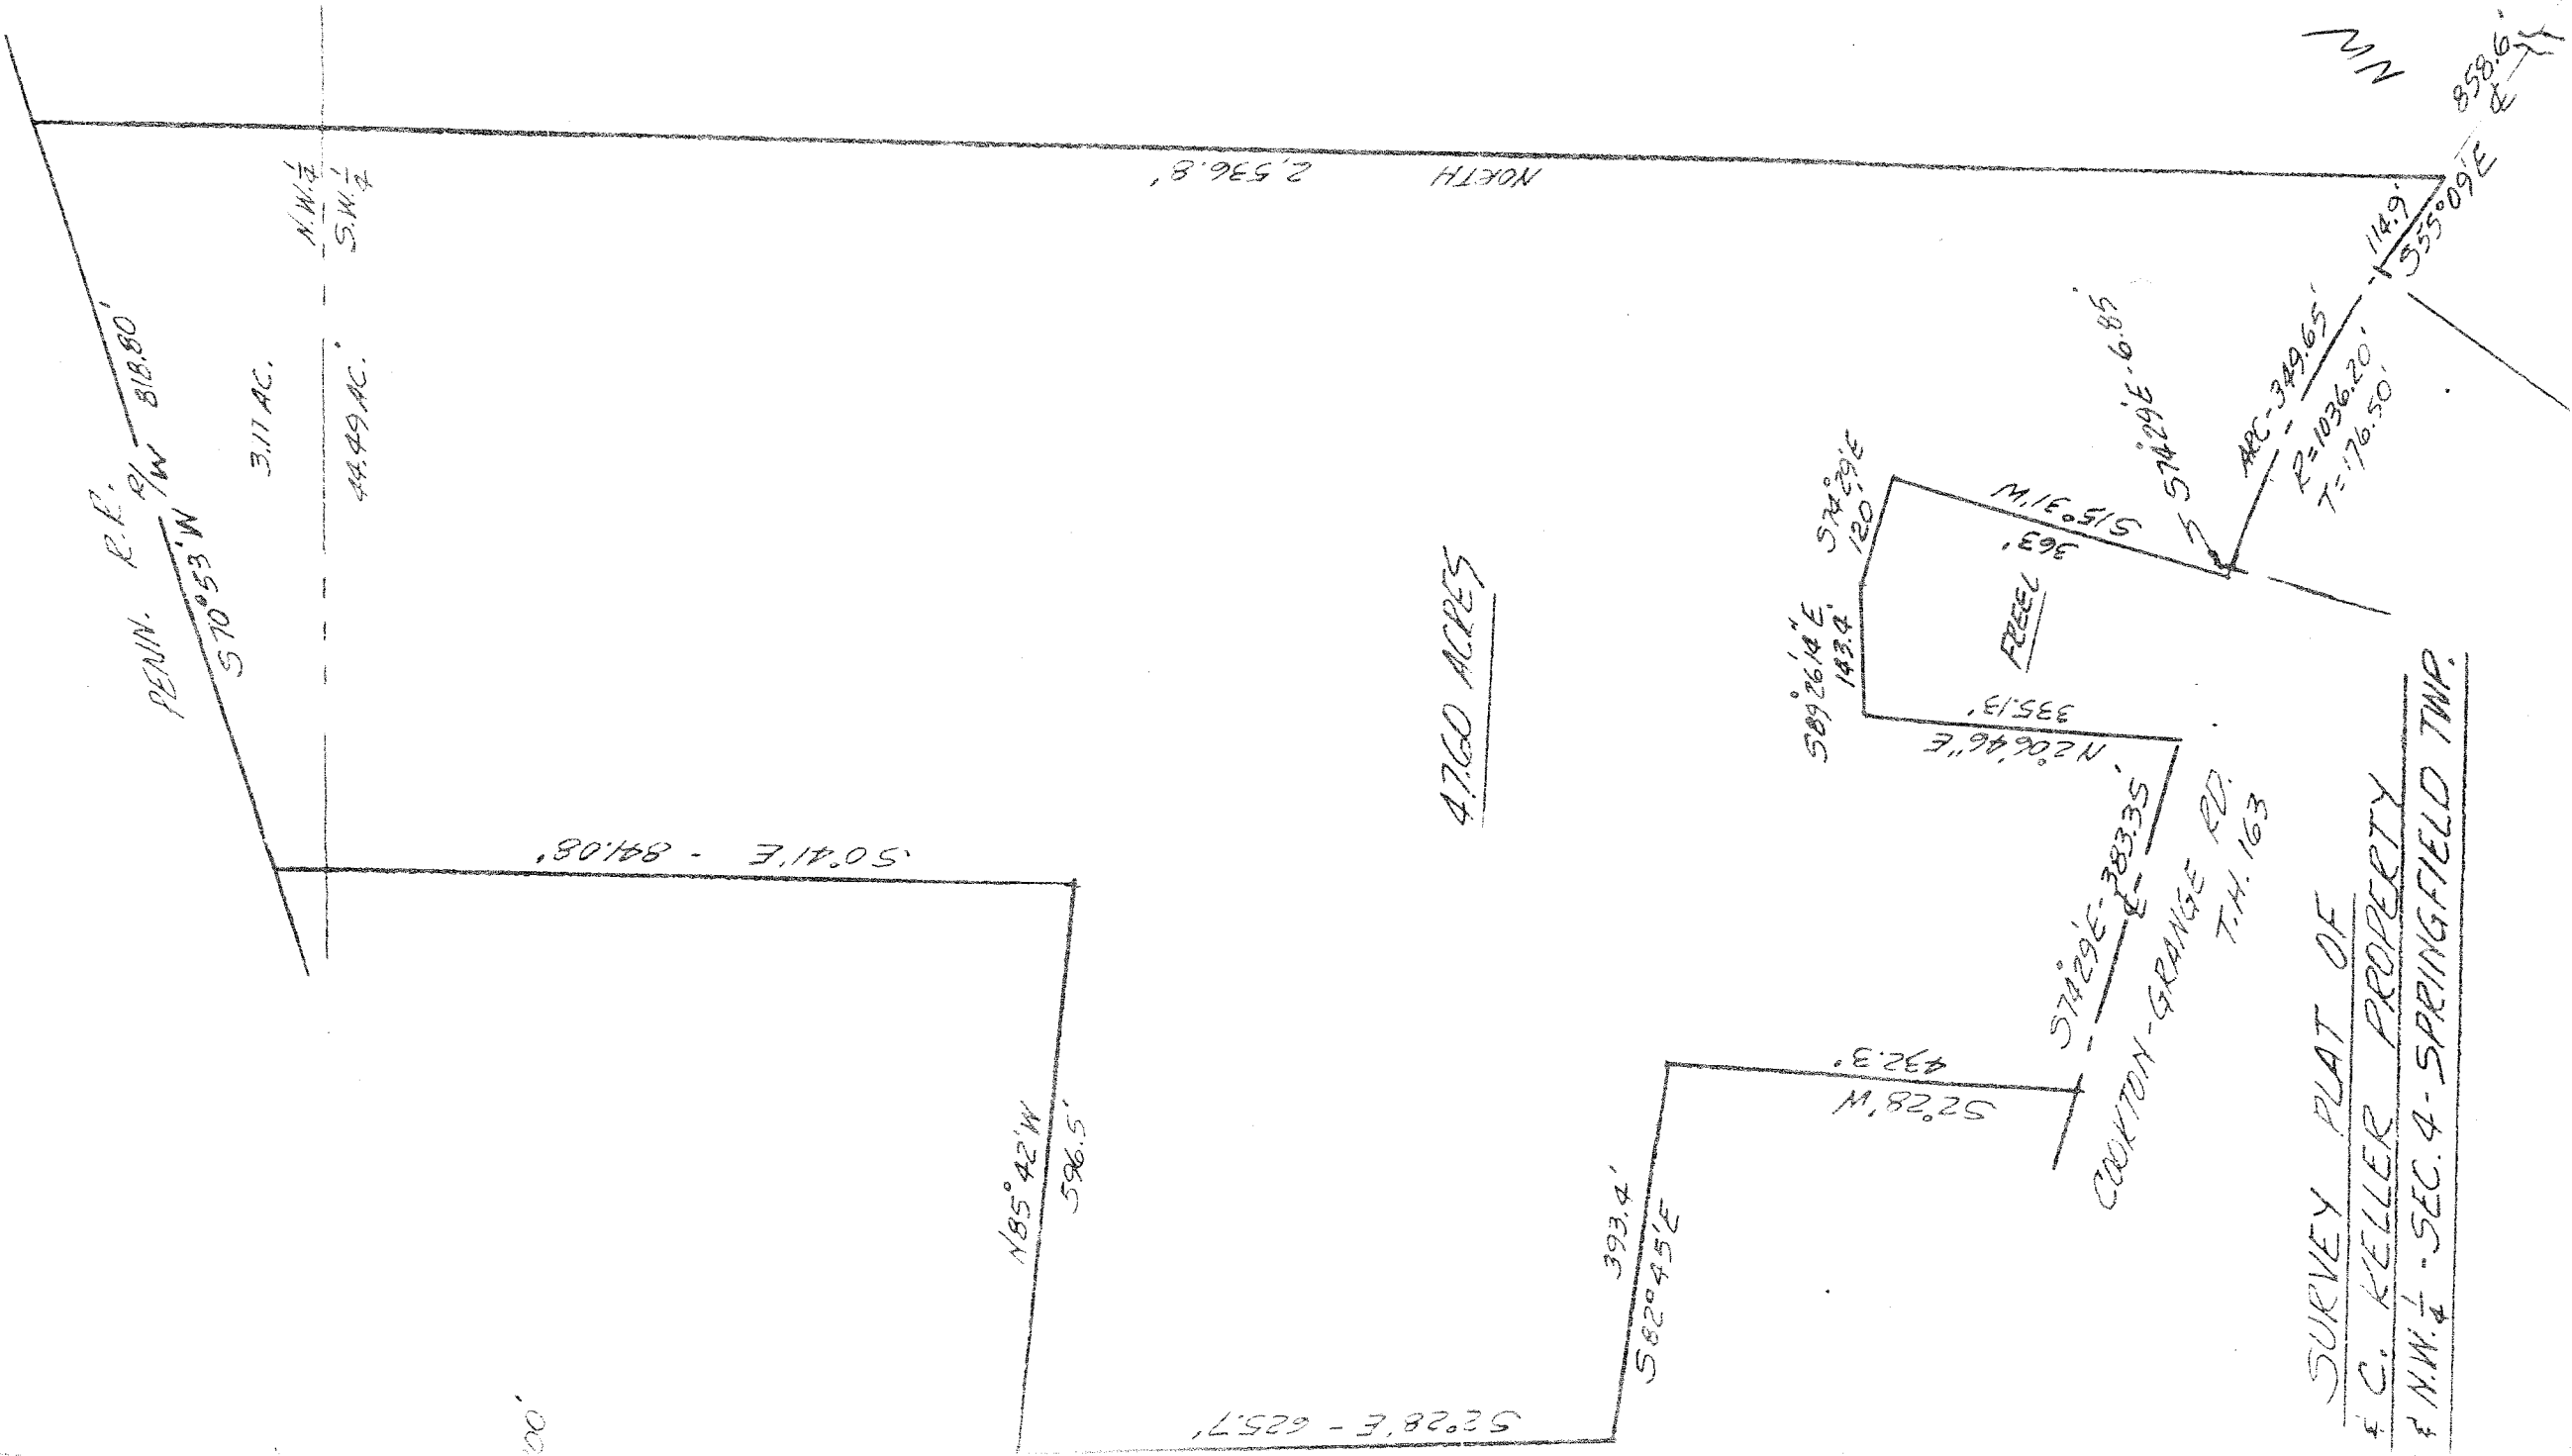

PENN. R.F. 9/1 W 818.80'
 S 70° 53' W

3.11 AC.

N.W. 1/4
 S.W. 1/4

44.49 AC.

S 0° 41' E - 841.08'

N 85° 42' W
 596.5'

S 2° 28' E - 625.7'

S 82° 45' E
 393.4'

S 2° 28' W
 492.3'

S 74° 29' E - 283.35'

COOKTON - GRANGE RD.
 T.H. 163

S 89° 26' 14" E
 143.4'

N 2° 06' 46" E
 335.13'

FREE

S 74° 29' E
 120.59'

M. 1/2 51.51 S
 363'

S 74° 29' E - 6.85'

ARC - 349.65'
 R = 1036.20'
 T = 176.50'

14.9'
 S 55° 09' E

858.6'

N

NORTH 2,536.8'

EAST LINE - S.W. 1/4

SURVEY PLAT OF
F.C. KELLER PROPERTY
N.W. 1/4 - SEC. 4 - SPRINGFIELD TWP.