


**ALFRED HEYDINGER & ALFRED SCHUMACKER**

**ROBERT & LINDA PHELPS**

PART OF THE NORTHEAST & NORTHWEST QUARTERS OF SECTION FIVE (5) TOWNSHIP TWENTY-ONE (21), RANGE NINETEEN (19) SPRINGFIELD TOWNSHIP, RICHLAND COUNTY, OHIO

PLAT OF PROPERTY SURVEY

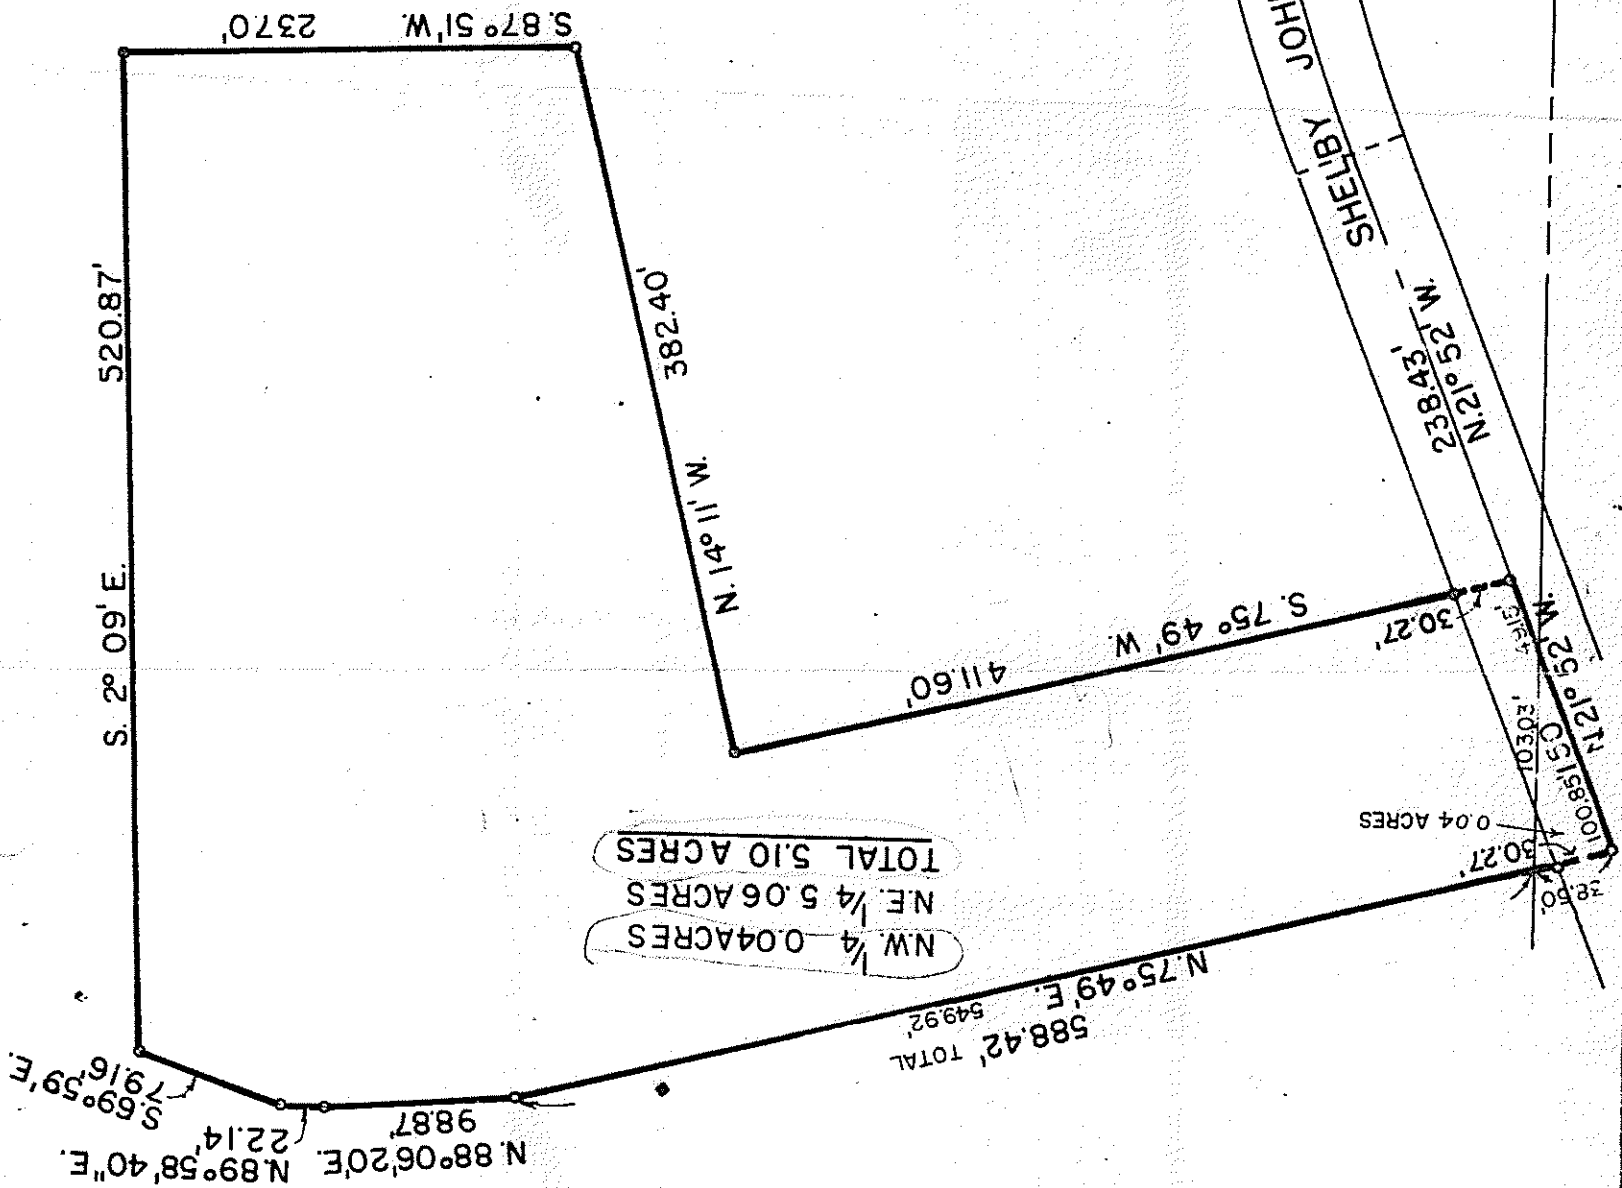

NW 1/4 0.04 ACRES  
NE 1/4 5.06 ACRES  
TOTAL 5.10 ACRES

CURVE DATA  
D = 5° 45'  
I = 17° 58'  
R = 996.87'  
T = 157.59'  
L = 312.60'

SCALE 1"=100'



WEST LINE NE. QUARTER  
N. 0° 08' W.

JOHNSVILLE ROAD  
SHELBY

SR 314

N. 3° 54' W. 527.79'

209.95'

HOOK ROAD C.H.-52

SW CORNER  
NE QUARTER  
SECTION FIVE

FRED E. KROCKA  
OHIO REGISTER SURVEYOR NO. 3702  
DATED JULY 29, 1968

SOUTH LINE NE. QUARTER