


BEAM RD

NORTH  
(MAGNETIC)

THE NW CORNER OF  
THE NE 1/4 SEC. 8

THE WEST LINE OF  
THE NE 1/4 SEC. 8

THE PLACE OF  
BEGINNING

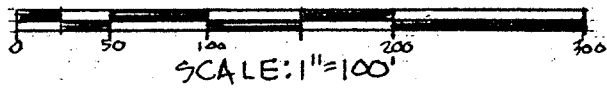

BET ZIMMERMAN  
24.16 AC

S 5°42'13" W 1166.9'

IRON PIN, SET

IRON PIN, SET

S 83° 53' 35" E 945.5'

N 5°42'13" E 249.93'

S 7°30'00" W 250.0'

STATE ROUTE 314

SURVEYED FOR  
TRANSFER

5.402 AC.

N 83° 53' 35" W 937.67'


IRON PIN, SET

IRON PIN, SET

D. R. SAUDER  
10.718 AC.

SURVEY PLAT FOR PROPERTY TRANSFER  
DONALD SAUDER  
PART NE 1/4 SECTION 8; T-21; R-19  
SPRINGFIELD TOWNSHIP  
RICHLAND COUNTY, OHIO

DATE: OCT. 1, 1985 SCALE: 1"=100'  
DRAWING NO: 851936 DRW. BY: JAS

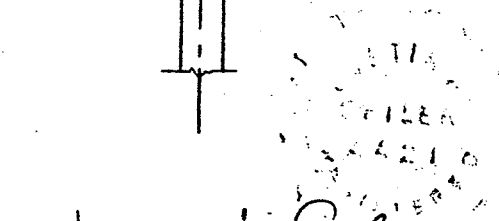

SURVEY BY: Justin A. Seiler  
REG. SURVEYOR #4421